

**BOROUGH OF ROCHDALE**  
**((CIVIL ENFORCEMENT OF TRAFFIC CONTRAVENTIONS) (VARIOUS STREETS)**  
**(MIDDLETON TOWNSHIP) ORDER 2008)**  
**(AMENDMENT) (NO. 9) ORDER 2009**

**ST PETER'S PRIMARY SCHOOL, KIRKWAY, MIDDLETON**

The Rochdale Borough Council, in exercise of its powers under Sections 1(1), 2 and 4 of the Road Traffic Regulation Act 1984 ("the Act") and of all other enabling powers, and after consultation with the Chief Officer of Police in accordance with Section 124(1) and paragraph 20(1) of Part III of Schedule 9 to the Act, hereby make the following Order:-

1. This Order may be cited as the Borough of Rochdale ((Civil Enforcement of Traffic Contraventions) (Various Streets) (Middleton Township) Order 2008) (Amendment) (No. 9) Order 2009 and shall come into operation on 1<sup>st</sup> December 2009.
2. The Borough of Rochdale (Civil Enforcement of Traffic Contraventions) (Various Streets) (Middleton Township) Order 2008 is hereby amended by inserting the wording shown in Schedule 1 to this Order.
3. Those parts of the Borough of Rochdale (Civil Enforcement of Traffic Contraventions) (Various Streets) (Middleton Township) Order 2008, as shown in Schedule 2 to this Order be hereby revoked.
4. The Interpretation Act 1978 shall apply for the interpretation of this Order as it applies for the interpretation of an Act of Parliament.

**SCHEDULE 1**

**Schedule No.1.1**  
**No Waiting at Any Time**

**Kirkway, East Middleton Ward**

- n (i) the south east side from its junction with the Kirkway / Mount Road roundabout for a distance of 119 metres in a north easterly direction
- n (ii) the south east side from a point 200.12 metres north of its junction with the Kirkway / Mount Road roundabout for a distance of 14 metres in a north easterly direction
- n (iii) the north west side from its junction with the Kirkway / Mount Road roundabout for a distance of 62 metres in a north easterly direction

**Schedule No. 5.13**  
**No Loading Mon-Fri 8.00-9.30am & 3.00-5.00pm**

**Kirkway, East Middleton Ward**

- n (i) the south east side from a point 200.12 metres north of its junction with the Kirkway / Mount Road roundabout for a distance of 14 metres in a north easterly direction

**Schedule No. 8.1  
School Zig Zags Mon-Fri 8am-5pm No Stopping on School Entrance Markings**

**Kirkway, East Middleton Ward**

- n (i) the south east side from a point 119 metres north of its junction with the Kirkway / Mount Road roundabout for a distance of 37.56 metres in a north easterly direction
- n (ii) the south east side from a point 156.56 metres north of its junction with the Kirkway / Mount Road roundabout for a distance of 43.56 metres in a north easterly direction
- n (iii) the south east side from a point 214.12 metres north of its junction with the Kirkway / Mount Road roundabout for a distance of 25.56 metres in a north easterly direction

**SCHEDULE 2**

**Schedule No. 1.1  
No Waiting at Any Time**

**Kirkway, East Middleton Ward**

- (i) both sides from its junction with the Kirkway / Mount Road roundabout to a point 62 metres north of its junction with the Kirkway / Mount Road roundabout

**Schedule No. 8.1  
School Zig Zags Mon-Fri 8am-5pm No Stopping on School Entrance Markings**

**Kirkway, East Middleton Ward**


- (ii) the east side from a point 243 metres south of its junction with Grimshaw Lane to a point 313 metres south of its junction with Grimshaw Lane outside St Peters RC Primary School



Dated this 19<sup>th</sup> day of November 2009

THE COMMON SEAL of THE ROCHDALE )


BOROUGH COUNCIL was hereunto affixed )

in the presence of: )

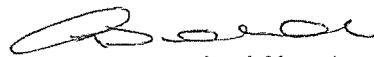  
Authorised Signatory  
*ai*

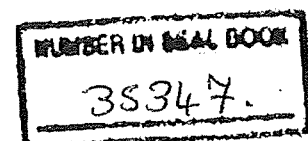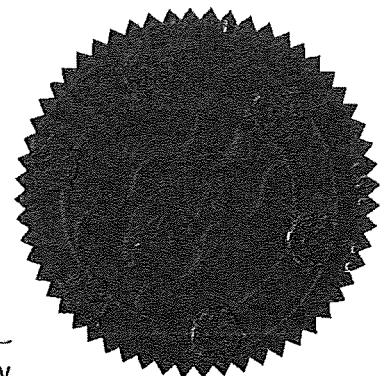

SCALE WITH CAUTION AS DISTORTION CAN OCCUR 0 1 2 3 4 5 6 7 8 9 10cm

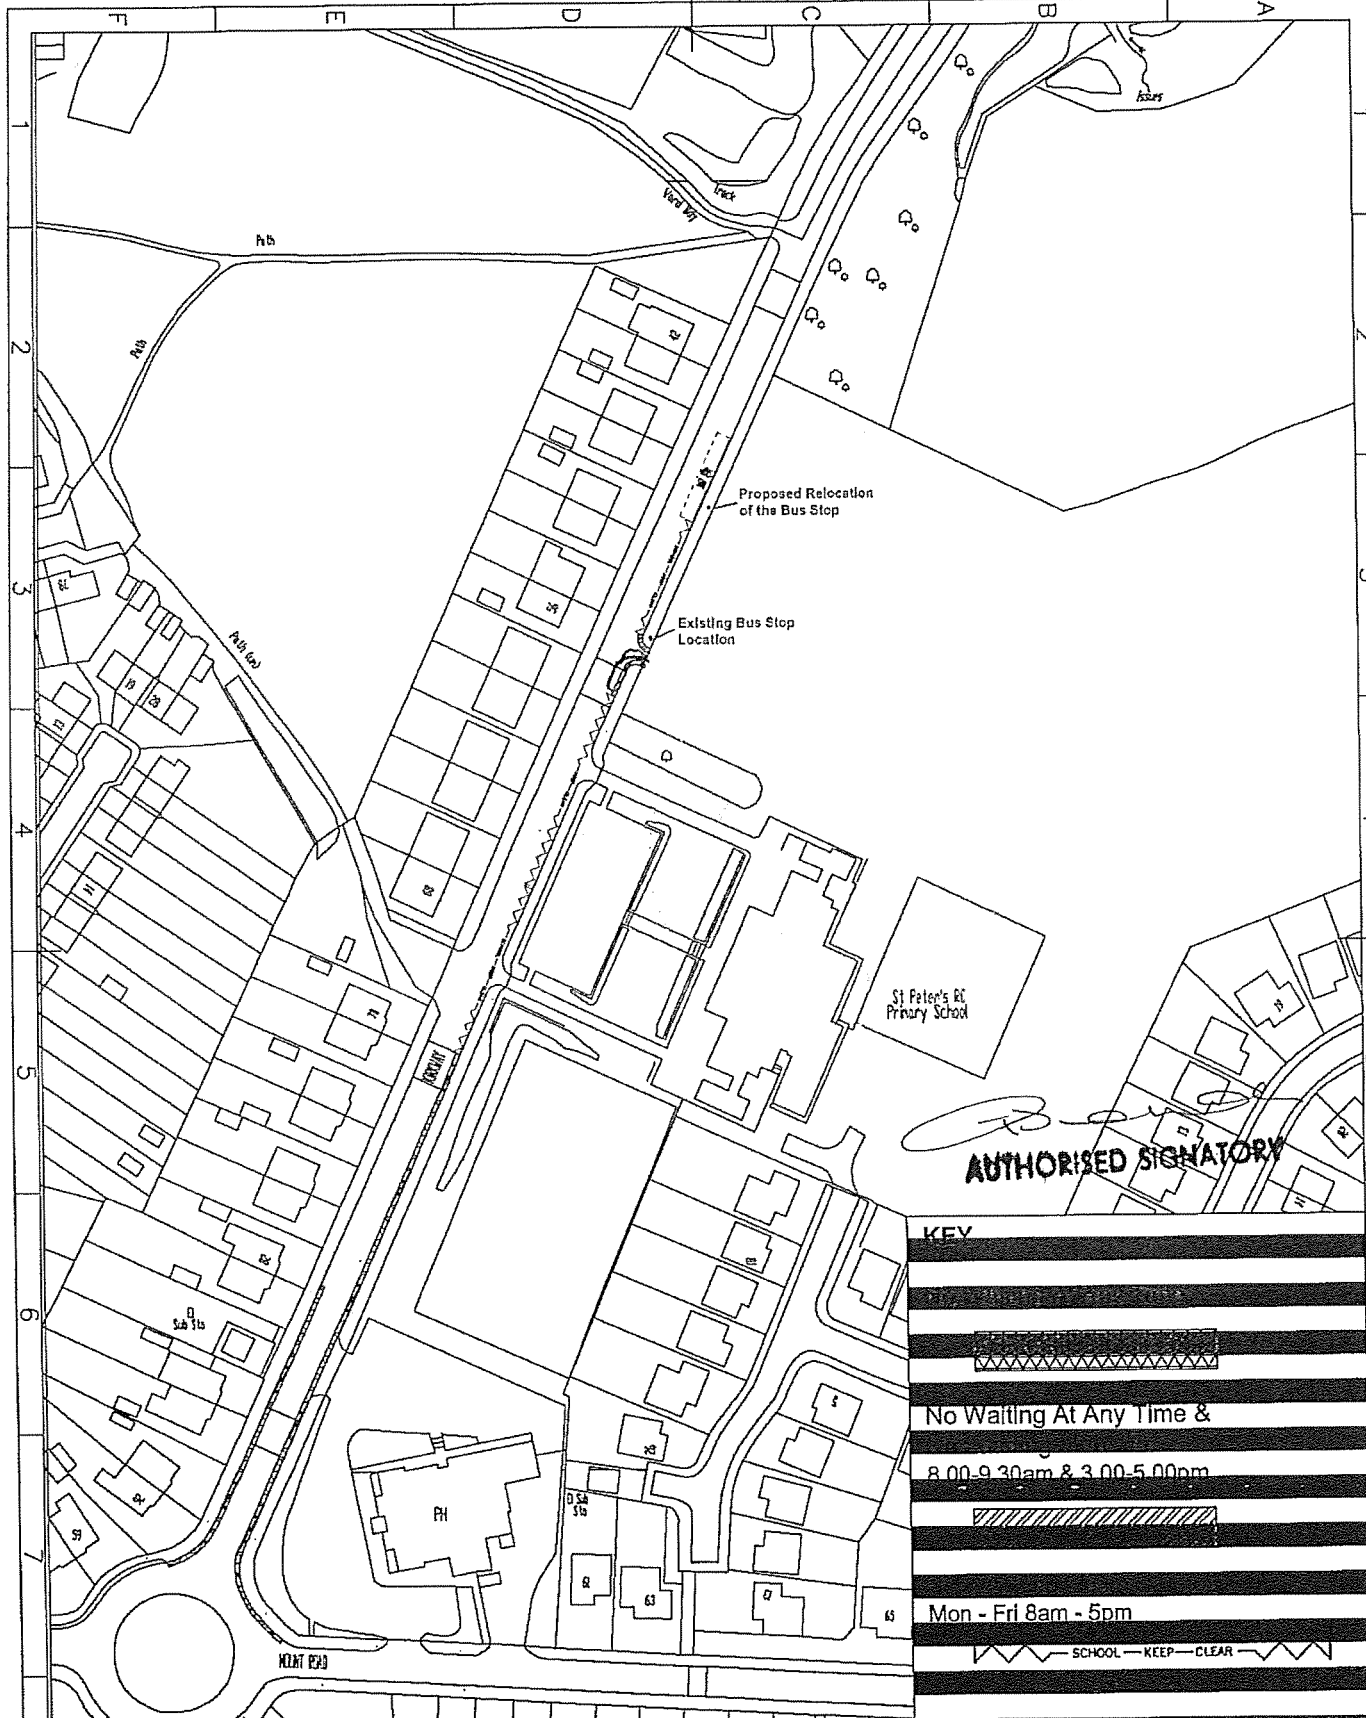

*[Signature]*  
**AUTHORISED SIGNATORY**

KEY			
[Solid black bar]	No Waiting At Any Time & 8.00-9.30am & 3.00-5.00pm		
[Diagonal hatched bar]	Mon - Fri 8am - 5pm		
[Wavy line symbol]	SCHOOL — KEEP — CLEAR —		

**Impact**  
 HIGHWAYS AND ENGINEERING SERVICE  
 Head of Service  
 B.Sc., M.B.A., C.Eng., M.I.C.E.  
 TRAFFIC AND ROAD SAFETY UNIT  
 Manager  
 A. Shaw  
 I Eng. A.M.I.C.E., F.I.H.L.E.

Project **St Peter's School Kirkway Middleton**  
 Title **Proposed Waiting Restrictions & School Keep Clears**

Drawn	Traced	Checked	Safety Audit Check
•	•	•	•
Scale	Date		
1:1000	12/08/09		
Dwg No.	A3/0908012/002		