

1222

TRO-1222-10

BOROUGH OF ROCHDALE
((CIVIL ENFORCEMENT OF TRAFFIC CONTRAVENTIONS) (VARIOUS STREETS))
(MIDDLETON TOWNSHIP) ORDER 2008
(AMENDMENT) (NO. 8) ORDER 2010

HOLLIN LANE/HILLCREST, MIDDLETON

The Rochdale Borough Council, in exercise of its powers under Sections 1(1), 2 and 4 of the Road Traffic Regulation Act 1984 ("the Act") and of all other enabling powers, and after consultation with the Chief Officer of Police in accordance with Section 124(1) and paragraph 20(1) of Part III of Schedule 9 to the Act, hereby make the following Order:-

1. This Order may be cited as the Borough of Rochdale ((Civil Enforcement of Traffic Contraventions) (Various Streets) (Middletton Township) Order 2008) (Amendment) (No. 8) Order 2010 and shall come into operation on 7th January 2010.
2. The Borough of Rochdale (Civil Enforcement of Traffic Contraventions) (Various Streets) (Middletton Township) Order 2008 is hereby amended by inserting the wording shown in Schedule 1 to this Order.
3. That part of the Borough of Rochdale (Civil Enforcement of Traffic Contraventions) (Various Streets) (Middletton Township) Order 2008, as shown in Schedule 2 to this Order be hereby revoked.
4. The Interpretation Act 1978 shall apply for the interpretation of this Order as it applies for the interpretation of an Act of Parliament.

SCHEDULE 1


- Hollin Lane, West Middletton Ward**
- n(i) the west side from a point 70 metres south of its junction with Hillcrest to a point 130 metres north of its junction with Hollin Drive
- Hillcrest, West Middletton Ward**
- n(i) both sides from its junction with Hollin Lane for a distance of 10 metres in a south-westerly direction


SCHEDULE 2

- Schedule No. 1.1**
No Waiting At Any Time
Hollin Lane, West Middletton Ward
- The west side from a point 6 metres south of its junction with Hillcrest to a point 130 metres north of its junction with Hollin Drive


Dated this 7th day of January 2010

THE COMMON SEAL of THE ROCHDALE)
BOROUGH COUNCIL was hereunto affixed)
In the presence of:

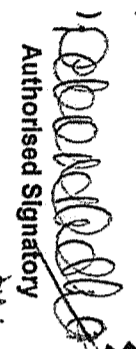
Authorised Signatory

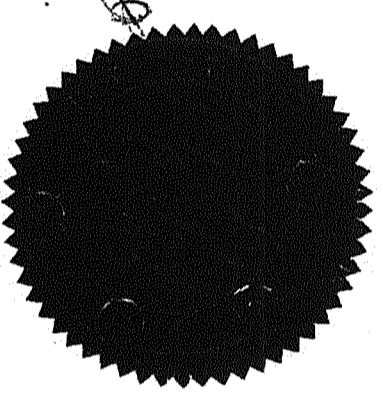

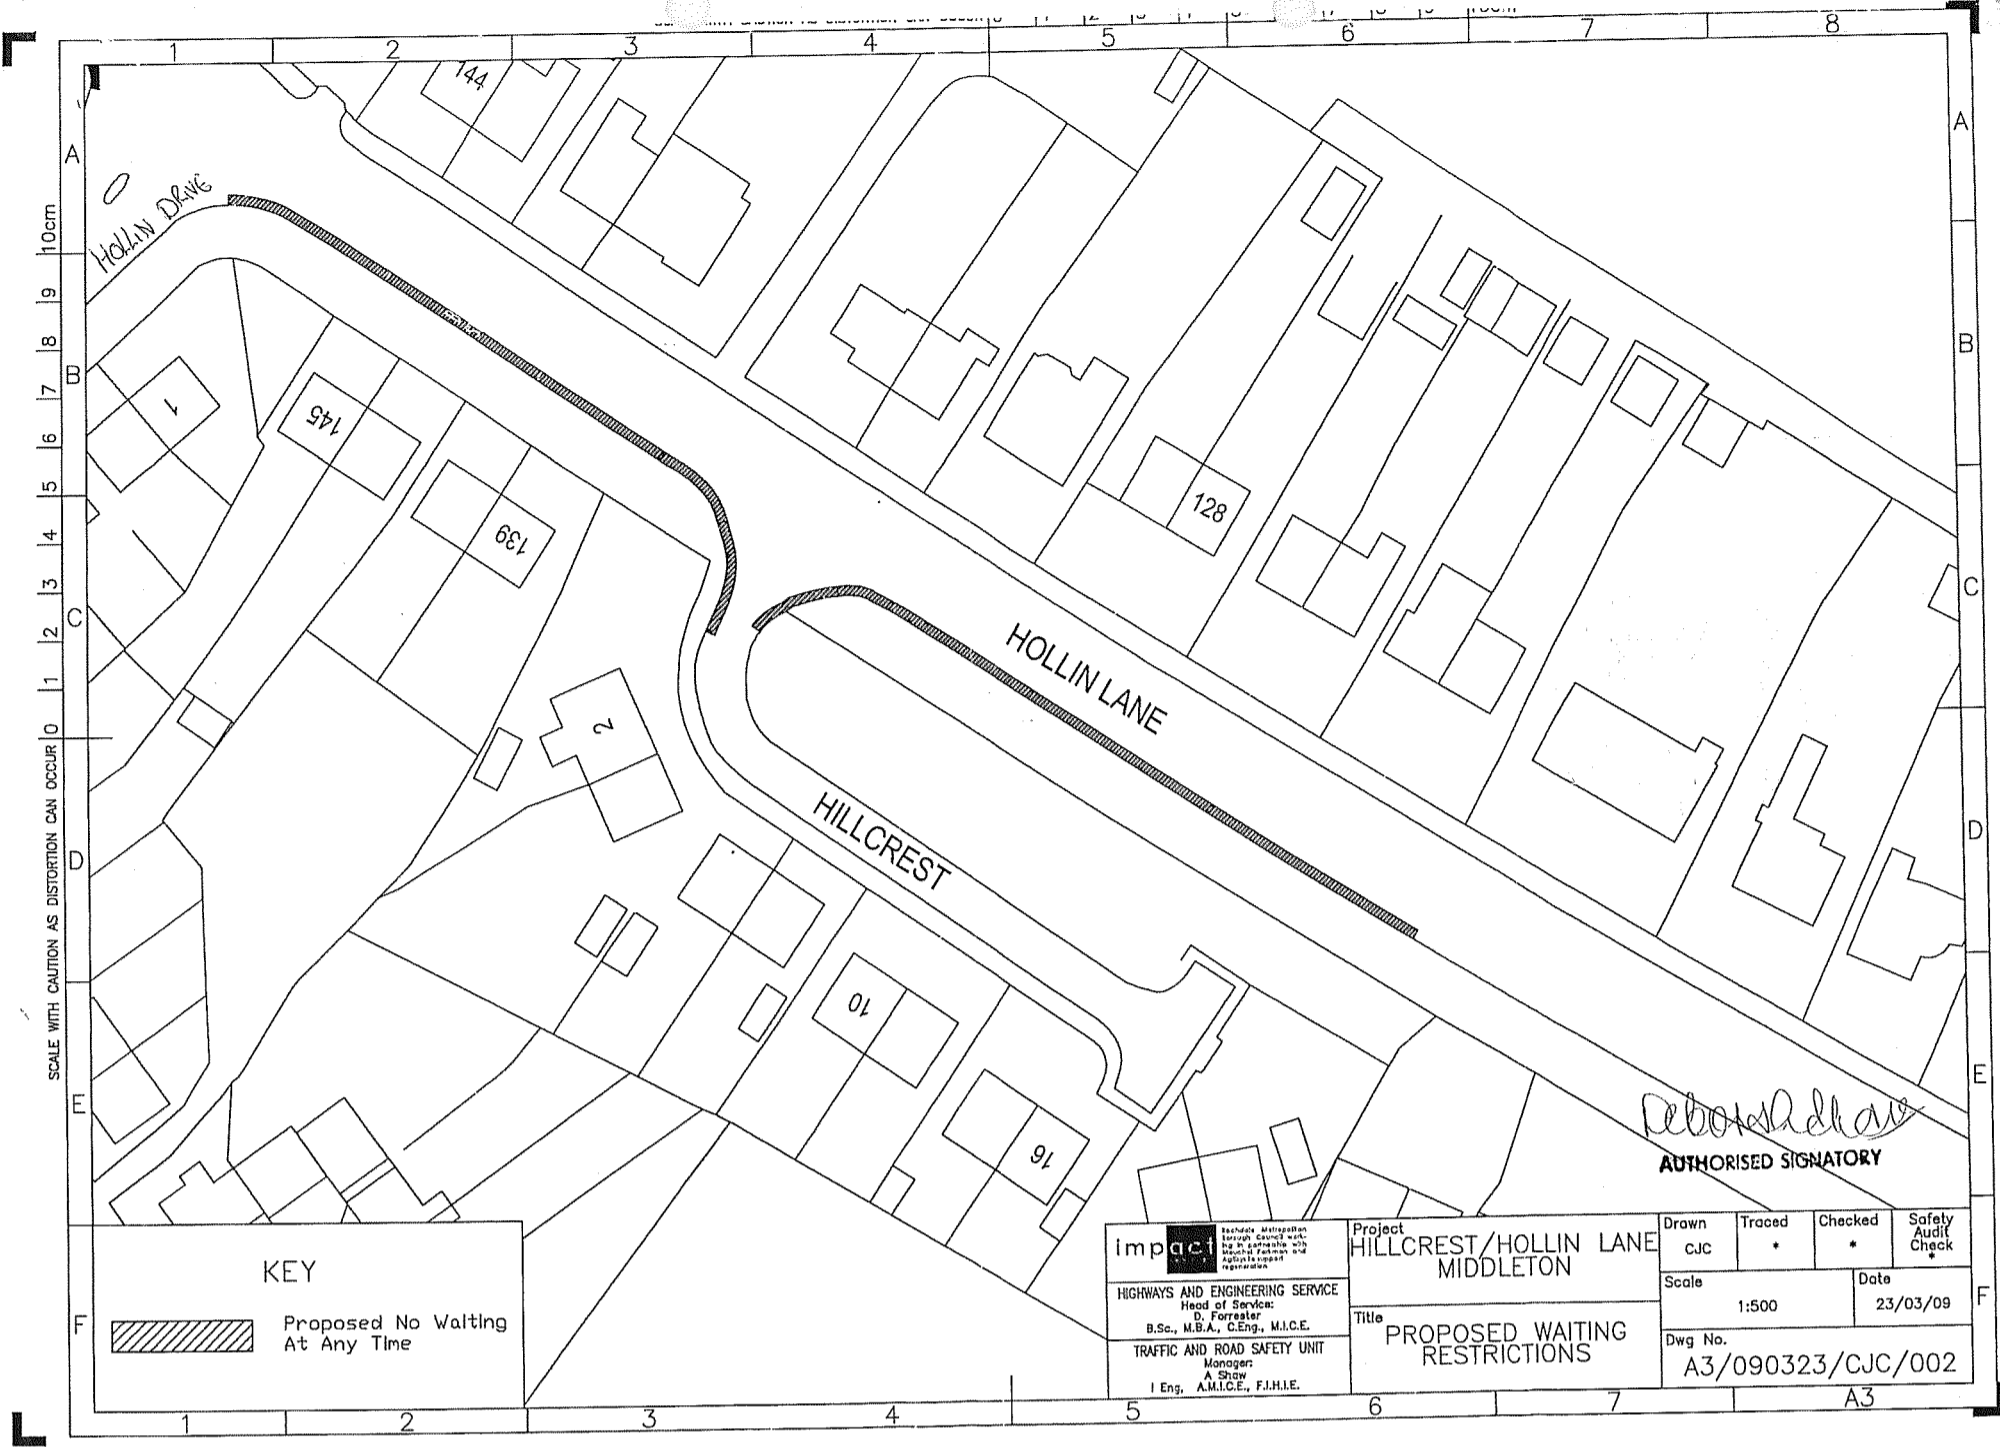

NUMBER IN SEAL BOOK
35125



SCALE WITH CAUTION AS DISTORTION CAN OCCUR 10

KEY

	Proposed No Waiting At Any Time
---	---------------------------------

 Includes membership through CEMET with 10 in accordance with Health, Safety and Environment HIGHWAYS AND ENGINEERING SERVICE Head of Service: B.Sc., M.B.A., C.Eng., M.I.C.E. TRAFFIC AND ROAD SAFETY UNIT Manager: A. Shaw I.Eng., A.M.I.C.E., F.I.H.I.E.	Project HILLCREST/HOLLIN LANE MIDDLETON		Drawn CJC	Traced *	Checked *	Safety Audit Check *
	Title PROPOSED WAITING RESTRICTIONS		Scale 1:500	Date 23/03/09		
			Dwg No. A3/090323/CJC/002			
			A3			

Deborah Shaw
AUTHORISED SIGNATORY

02

