

BOROUGH OF ROCHDALE
((CIVIL ENFORCEMENT OF TRAFFIC CONTRAVENTIONS) (VARIOUS STREETS)
(MIDDLETON TOWNSHIP) ORDER 2008)
(AMENDMENT) (NO. 7) ORDER 2009

MIDDLETON GARDENS, MIDDLETON

The Rochdale Borough Council, in exercise of its powers under Sections 1(1), 2 and 4 of the Road Traffic Regulation Act 1984 ("the Act") and of all other enabling powers, and after consultation with the Chief Officer of Police in accordance with Section 124(1) and paragraph 20(1) of Part III of Schedule 9 to the Act, hereby make the following Order:-

1. This Order may be cited as the Borough of Rochdale ((Civil Enforcement of Traffic Contraventions) (Various Streets) (Middleton Township) Order 2008) (Amendment) (No. 7) Order 2009 and shall come into operation on 1st December 2009.
2. The Borough of Rochdale (Civil Enforcement of Traffic Contraventions) (Various Streets) (Middleton Township) Order 2008 is hereby amended by inserting the wording shown in Schedule 1 to this Order.
3. That part of the Borough of Rochdale (Civil Enforcement of Traffic Contraventions) (Various Streets) (Middleton Township) Order 2008, as shown in Schedule 2 to this Order, be hereby revoked.
4. The Interpretation Act 1978 shall apply for the interpretation of this Order as it applies for the interpretation of an Act of Parliament.

SCHEDULE 1

Schedule No. 9.1

Disabled Parking Place, 24hr any day

Middleton Gardens, South Middleton Ward

- (ni) An irregular shaped area of highway running parallel to and offset by 4 metres from the frontage of No. 34 Middleton Gardens, bounded on its south-westerly side by Middleton Shopping Centre and on its north-easterly side by the extended line of the westerly gable end of No. 30 Middleton Gardens. The area of highway extends from its boundary with Middleton Shopping Centre for a maximum of 28 metres in a north-easterly direction by a maximum of 21metres in a south easterly direction from the 4 metre offset.

Schedule No. 9.5

Privileged Parking Place

Middleton Gardens, South Middleton Ward

- (ni) For its entire length/area, except for:

An irregular shaped area of highway bounded on its north-westerly side by No. 34 Middleton Gardens, on its south-westerly side by Middleton Shopping Centre and on its north-easterly side by the extended line of the westerly gable end of No. 30 Middleton Gardens. The area of highway extends from its boundary with Middleton Shopping Centre for a maximum of 28 metres in a north-easterly direction by a maximum of 25 metres in a south-easterly direction from its boundary with No. 34 Middleton Gardens.

SCHEDULE 2

Schedule No. 9.1

Disabled Parking Place, 24hr any day

Middleton Gardens, South Middleton Ward

The south side. A rectangular area bounded on its north-west side by No. 34 Middleton Gardens and bounded on its south-west side by the 'Arndale Centre' and extending in a south-easterly direction by a distance of 4 metres and extending in a north-easterly direction by 20 metres.

Dated this 12th day of November 2009.

THE COMMON SEAL of THE ROCHDALE)

BOROUGH COUNCIL was hereunto affixed)

in the presence of:)

DS.


Authorised Signatory

Deborah Wall



NUMBER IN SEAL BOOK
35337

SCALE WITH CAUTION AS DISTORTION CAN OCCUR 0 1 2 3 5 6 7 8 9 10cm

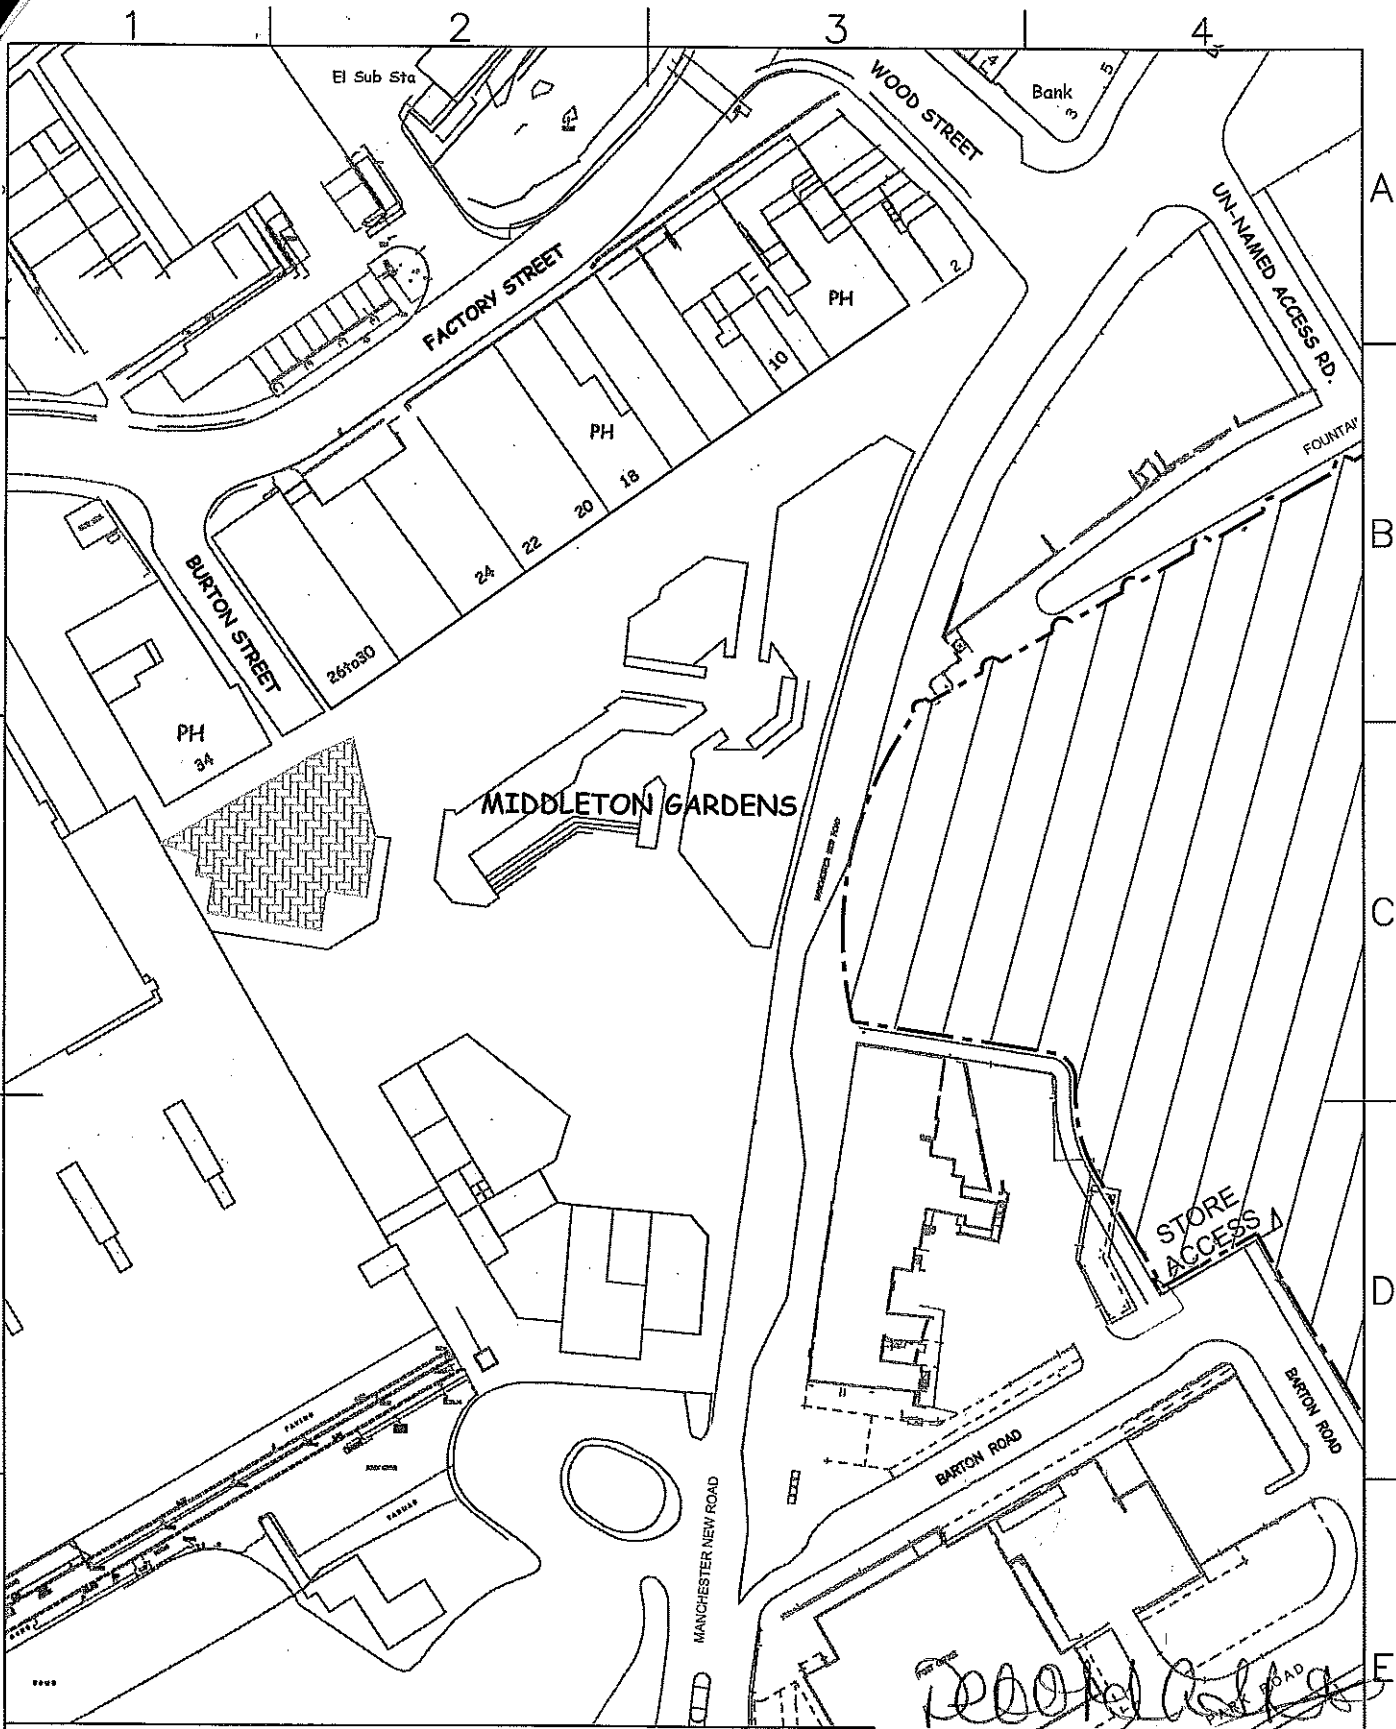

KEY
 Disabled Parking Place, 24hr any day.


[Signature]
AUTHORISED SIGNATORY


impact Rockdale Metropolitan Borough Council working in partnership with Mouchel Parkman and Agilys to support regeneration.
HIGHWAYS AND ENGINEERING SERVICE
 Head of Service:
 D. Forrester
 B.Sc., M.B.A., C.Eng., M.I.C.E.
TRAFFIC AND ROAD SAFETY UNIT
 Manager:
 A Shaw
 I Eng. A.M.I.C.E., F.I.H.I.E.

Project
TESCO DEVELOPMENT, MIDDLETON.
Title
PROPOSED TRAFFIC REGULATION ORDER (SHEET 4 OF 4).

Drawn JK	Traced *	Checked *	Safety Audit Check *
Scale 1:1000		Date April 2009	
Dwg No. 800256/Legal/6			

SCALE WITH CAUTION AS DISTORTION CAN OCCUR 0 1 2 3 4 5 6 7 8 9 10cm

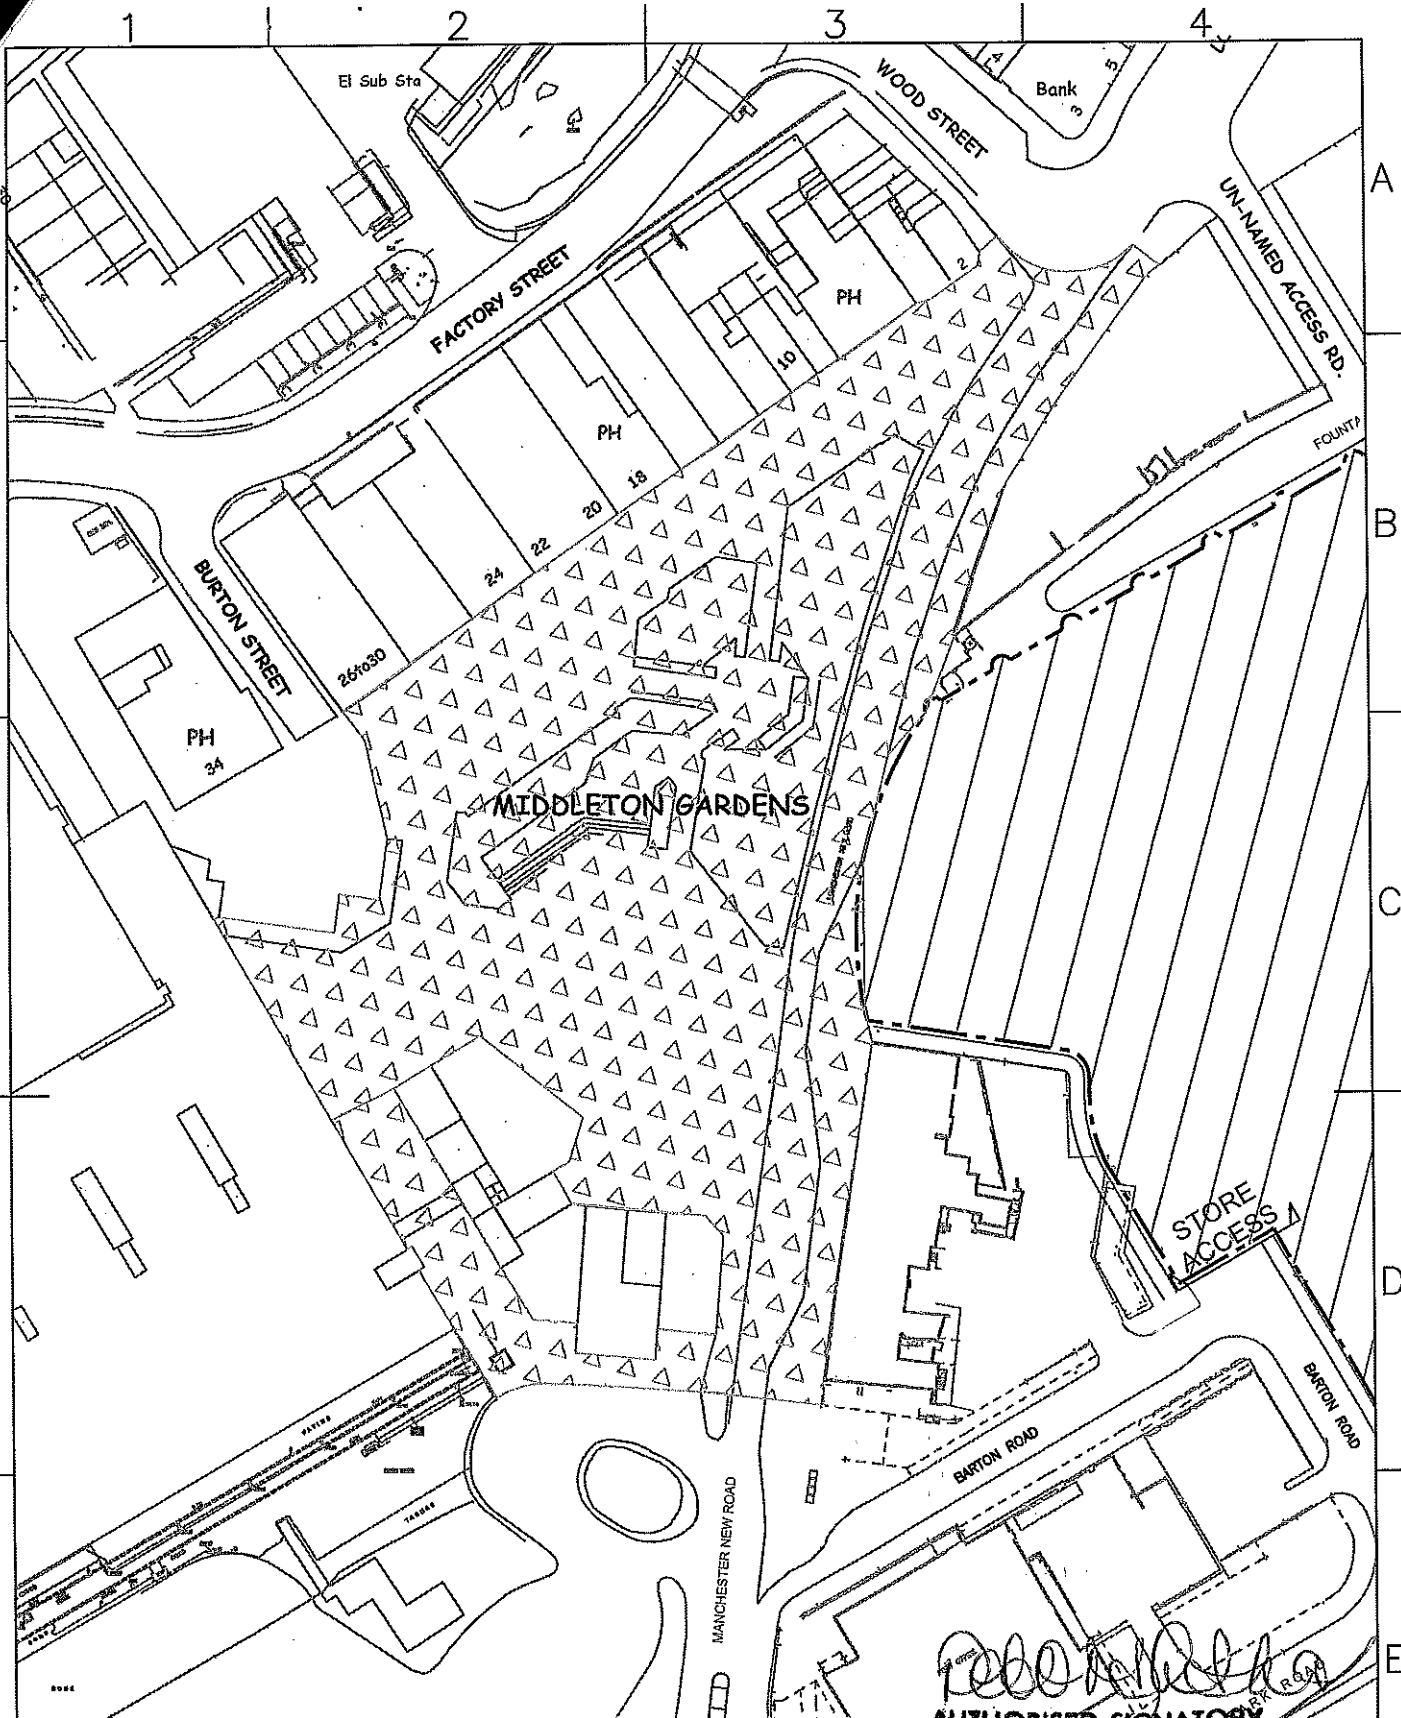

[Signature]
AUTHORISED SIGNATORY

KEY
 Privileged Parking Place.

impact Rochdale Metropolitan Borough Council working in partnership with Rochdale Partners and Agilix to support regeneration

HIGHWAYS AND ENGINEERING SERVICE
 Head of Service:
 D. Farrester
 B.Sc., M.B.A., C.Eng., M.I.C.E.

TRAFFIC AND ROAD SAFETY UNIT
 Manager:
 A Shaw
 I Eng. A.M.I.C.E., F.I.H.I.E.

Project
TESCO DEVELOPMENT, MIDDLETON.

Title
PROPOSED TRAFFIC REGULATION ORDER (SHEET 3 OF 4).

Drawn JK	Traced *	Checked *	Safety Audit Check *
Scale 1:1000		Date April 2009	
Dwg No. 800256/Legal/5			