

BOROUGH OF ROCHDALE
((CIVIL ENFORCEMENT OF TRAFFIC CONTRAVENTIONS) (VARIOUS STREETS)
(ROCHDALE TOWNSHIP) ORDER 2008)
(AMENDMENT) (NO. 21) ORDER 2010

GREAT GATES ROAD, RANELEY GROVE, ROCHDALE

The Rochdale Borough Council, in exercise of its powers under Sections 1(1), 2 and 4 of the Road Traffic Regulation Act 1984 ("the Act") and of all other enabling powers, and after consultation with the Chief Officer of Police in accordance with Section 124(1) and paragraph 20(1) of Part III of Schedule 9 to the Act, hereby make the following Order:-

1. This Order may be cited as the Borough of Rochdale ((Civil Enforcement of Traffic Contraventions) (Various Streets) (Rochdale Township) Order 2008) (Amendment) (No. 21) Order 2010 and shall come into operation on 1st February 2010.
2. The Borough of Rochdale (Civil Enforcement of Traffic Contraventions) (Various Streets) (Rochdale Township) Order 2008 is hereby amended by inserting the wording shown in Schedule 1 to this Order.
3. That part of the Borough of Rochdale (Civil Enforcement of Traffic Contraventions) (Various Streets) (Rochdale Township) Order 2008, as shown in Schedule 2 to this Order be hereby revoked.
4. The Interpretation Act 1978 shall apply for the interpretation of this Order as it applies for the interpretation of an Act of Parliament.

SCHEDULE 1

Schedule No. 8.1

School Zigzag Mon-Fri, 8am – 5pm, No Stopping On School Entrance Markings

Great Gates Road, Balderstone and Kirkholt Ward

- n (i) the east side, from a point 43 metres north east of its junction with Raneley Grove for a distance of 43.56 metres in a north easterly direction

Schedule No. 1.1

No Waiting At Any time

Great Gates Road, Balderstone and Kirkholt Ward

- n (i) the east side from a point 10 metres south west of its junction with Raneley Grove to a point 43 metres north east of its junction with Raneley Grove
- n (ii) the west side, from a point 10 metres south west of the south easterly kerb line of Raneley Grove in a north easterly direction to its junction with Balderstone Road

Raneley Grove, Balderstone and Kirkholt

- n (i) both sides from its junction with Great Gates Road for a distance of 15 metres in a south easterly direction

SCHEDULE 2

Schedule No. 8.1

School Zigzag Mon-Fri, 8am – 5pm, No Stopping On School Entrance Markings

Raneley Grove, Balderstone and Kirkholt Ward

- n (i) the east side from a point 46 metres north of its junction with Raneley Grove to a point 90 metres north of its junction with Raneley grove.



Dated this 21st day of January 2010


THE COMMON SEAL of THE ROCHDALE)

BOROUGH COUNCIL was hereunto affixed)

in the presence of:)


Authorised Signatory

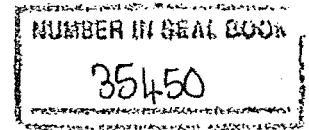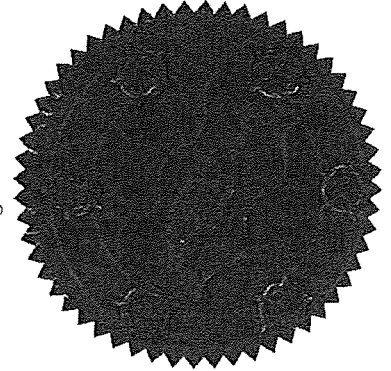

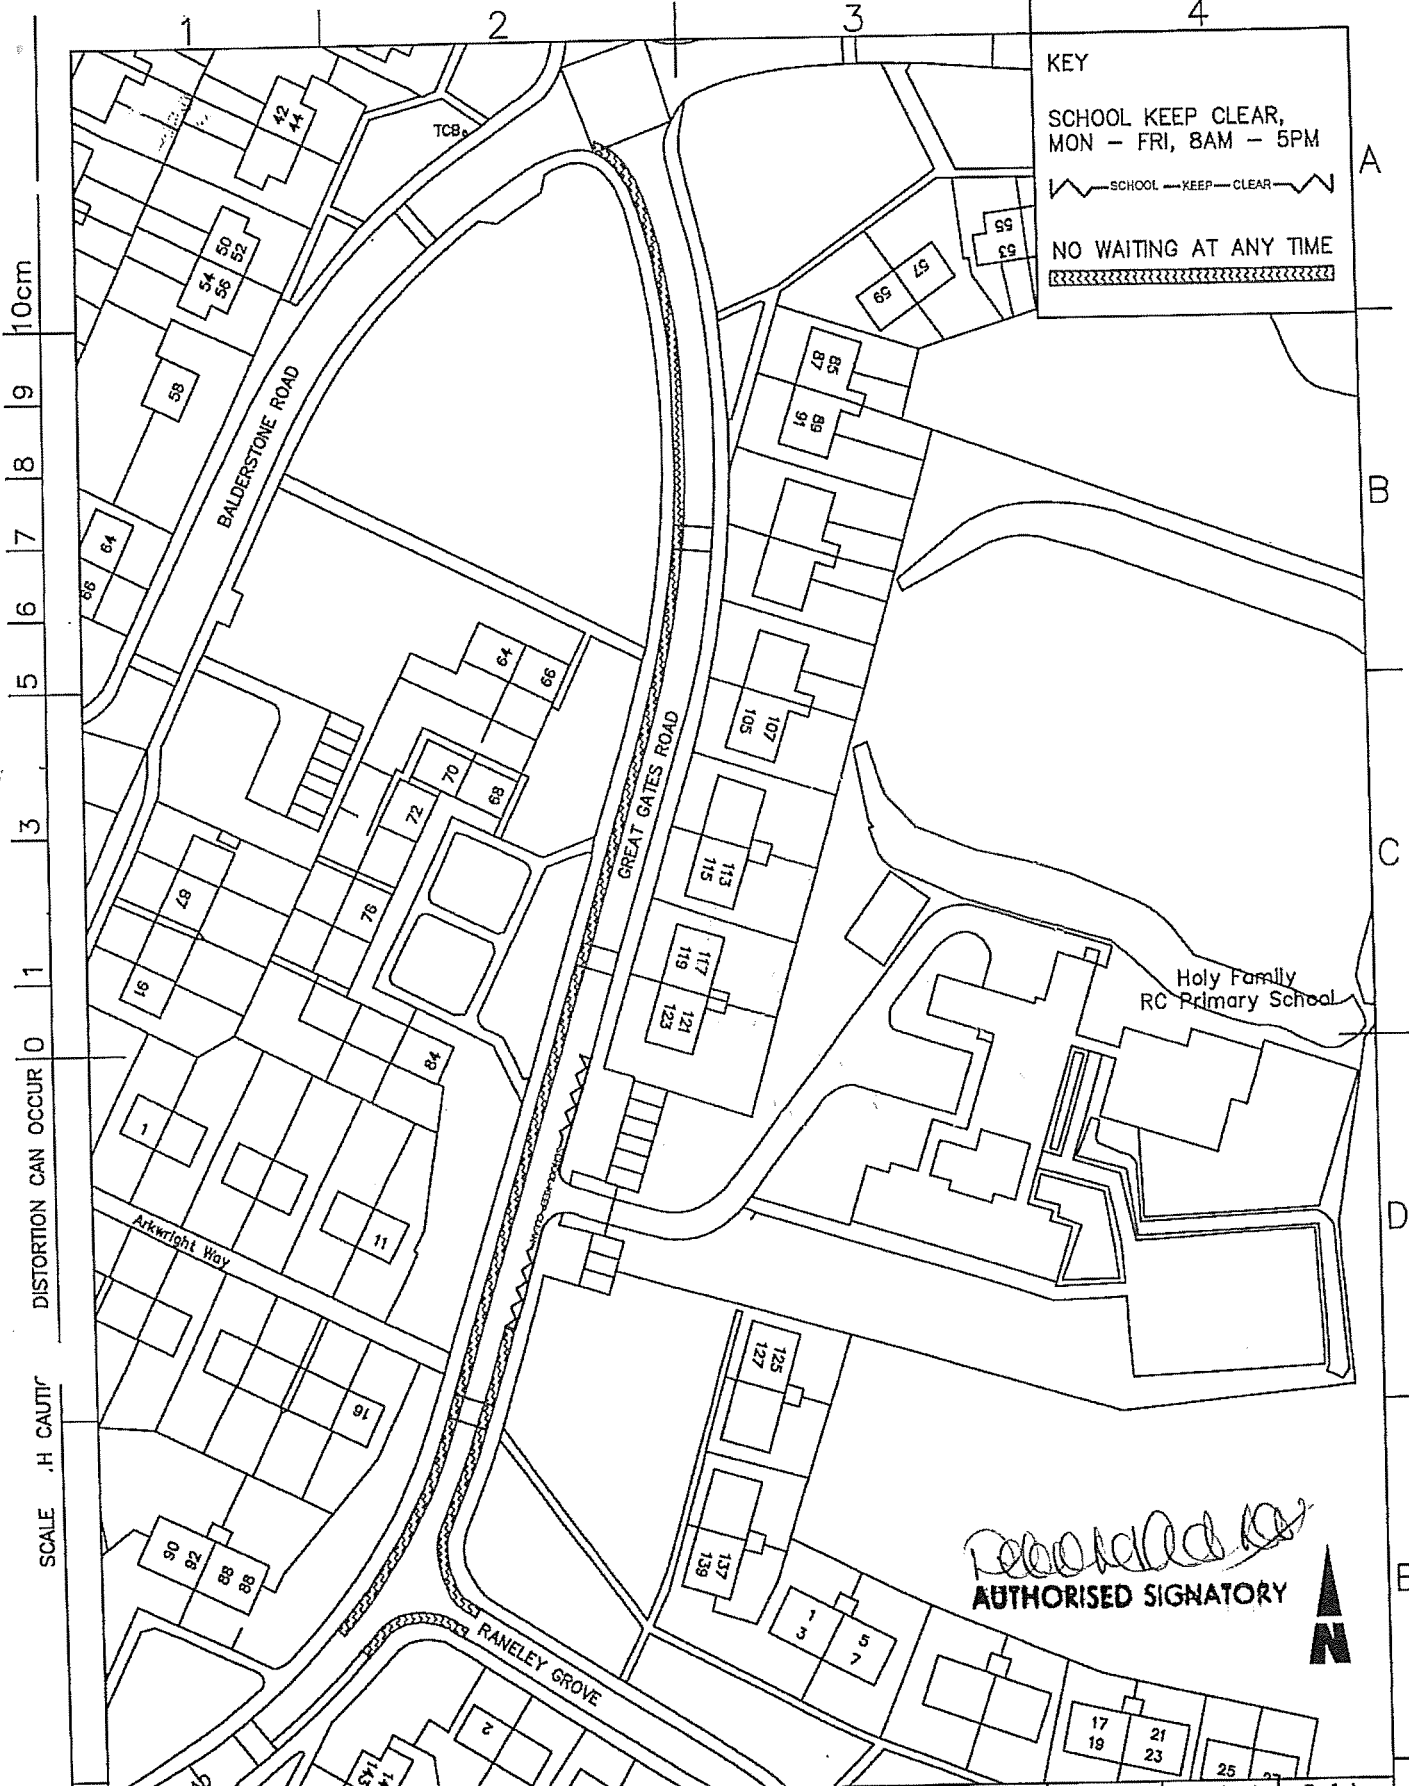

KEY

SCHOOL KEEP CLEAR,
MON - FRI, 8AM - 5PM

~ SCHOOL ~ KEEP ~ CLEAR ~

NO WAITING AT ANY TIME

~~~~~

SCALE .H CAUTIF


DISTORTION CAN OCCUR

10cm

*[Signature]*

**AUTHORISED SIGNATORY**

▲  
N

|   |                                                                                               |                                     |                    |              |                         |
|---|-----------------------------------------------------------------------------------------------|-------------------------------------|--------------------|--------------|-------------------------|
|  <p> <small>Rochdale's Metropolitan Borough Council working in partnership with Rochdale Partners and Agencies to support regeneration.</small><br/> <b>HIGHWAYS AND ENGINEERING SERVICE</b><br/>         Head of Service:<br/> <b>D. Forrester</b><br/>         B.Sc., M.B.A., C.Eng., M.I.C.E.<br/> <b>TRAFFIC AND ROAD SAFETY UNIT</b><br/>         Manager:<br/> <b>A. Shaw</b><br/>         I Eng. A.M.I.C.E., F.I.H.I.E.       </p> | Project<br><b>School Keep Clear, No Waiting At Any Time, and Limited Waiting Restrictions</b> | Drawn<br>CT                         | Traced<br>*        | Checked<br>* | Safety Audit Check<br>* |
|   | Title<br><b>Great Gates Road, Kirkholt</b>                                                    | Scale<br>NTS                        | Date<br>25/06/2009 |              |                         |
|   |                                                                                               | Dwg No.<br><b>A4/809536/001/001</b> |                    |              |                         |

A4