

**BOROUGH OF ROCHDALE
 ((CIVIL ENFORCEMENT OF TRAFFIC CONTRAVENTIONS) (VARIOUS
 STREETS)
 (ROCHDALE TOWNSHIP) ORDER 2008)
 (AMENDMENT) (NO. 26) ORDER 2010**

TOWNHEAD, ROCHDALE

The Rochdale Borough Council, in exercise of its powers under Sections 1(1), 2 and 4 of the Road Traffic Regulation Act 1984 ("the Act") and of all other enabling powers, and after consultation with the Chief Officer of Police in accordance with Section 124(1) and paragraph 20(1) of Part III of Schedule 9 to the Act, hereby make the following Order:-

1. This Order may be cited as the Borough of Rochdale ((Civil Enforcement of Traffic Contraventions) (Various Streets) (Rochdale Township) Order 2008) (Amendment) (No. 26) Order 2010 and shall come into operation on 1st March 2010.
2. The Borough of Rochdale (Civil Enforcement of Traffic Contraventions) (Various Streets) (Rochdale Township) Order 2008 is hereby amended by inserting the wording shown in the Schedule to this Order.
3. The Interpretation Act 1978 shall apply for the interpretation of this Order as it applies for the interpretation of an Act of Parliament.

SCHEDULE

**Schedule No. 1.1
 No Waiting At Any Time**


Yorkshire Street, Central Rochdale Ward

- (ni) north westerly side from a point 42 metres south west of its junction with Townhead for a distance of 15 metres in a south westerly direction.
- (nii) south side from its junction with George Street for a distance of 30 metres in a south westerly direction.


Dated this 16th day of February 2010

THE COMMON SEAL of THE ROCHDALE)
 BOROUGH COUNCIL was hereunto affixed)
 in the presence of:

[Signature]
 Authorised Signatory

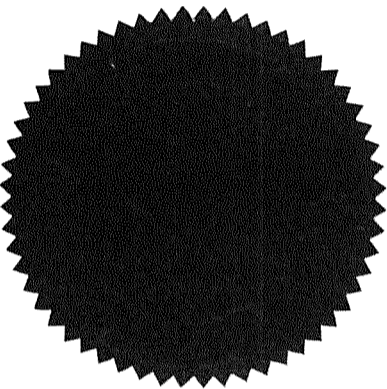

NUMBER IN SEAL BOOK
 35490

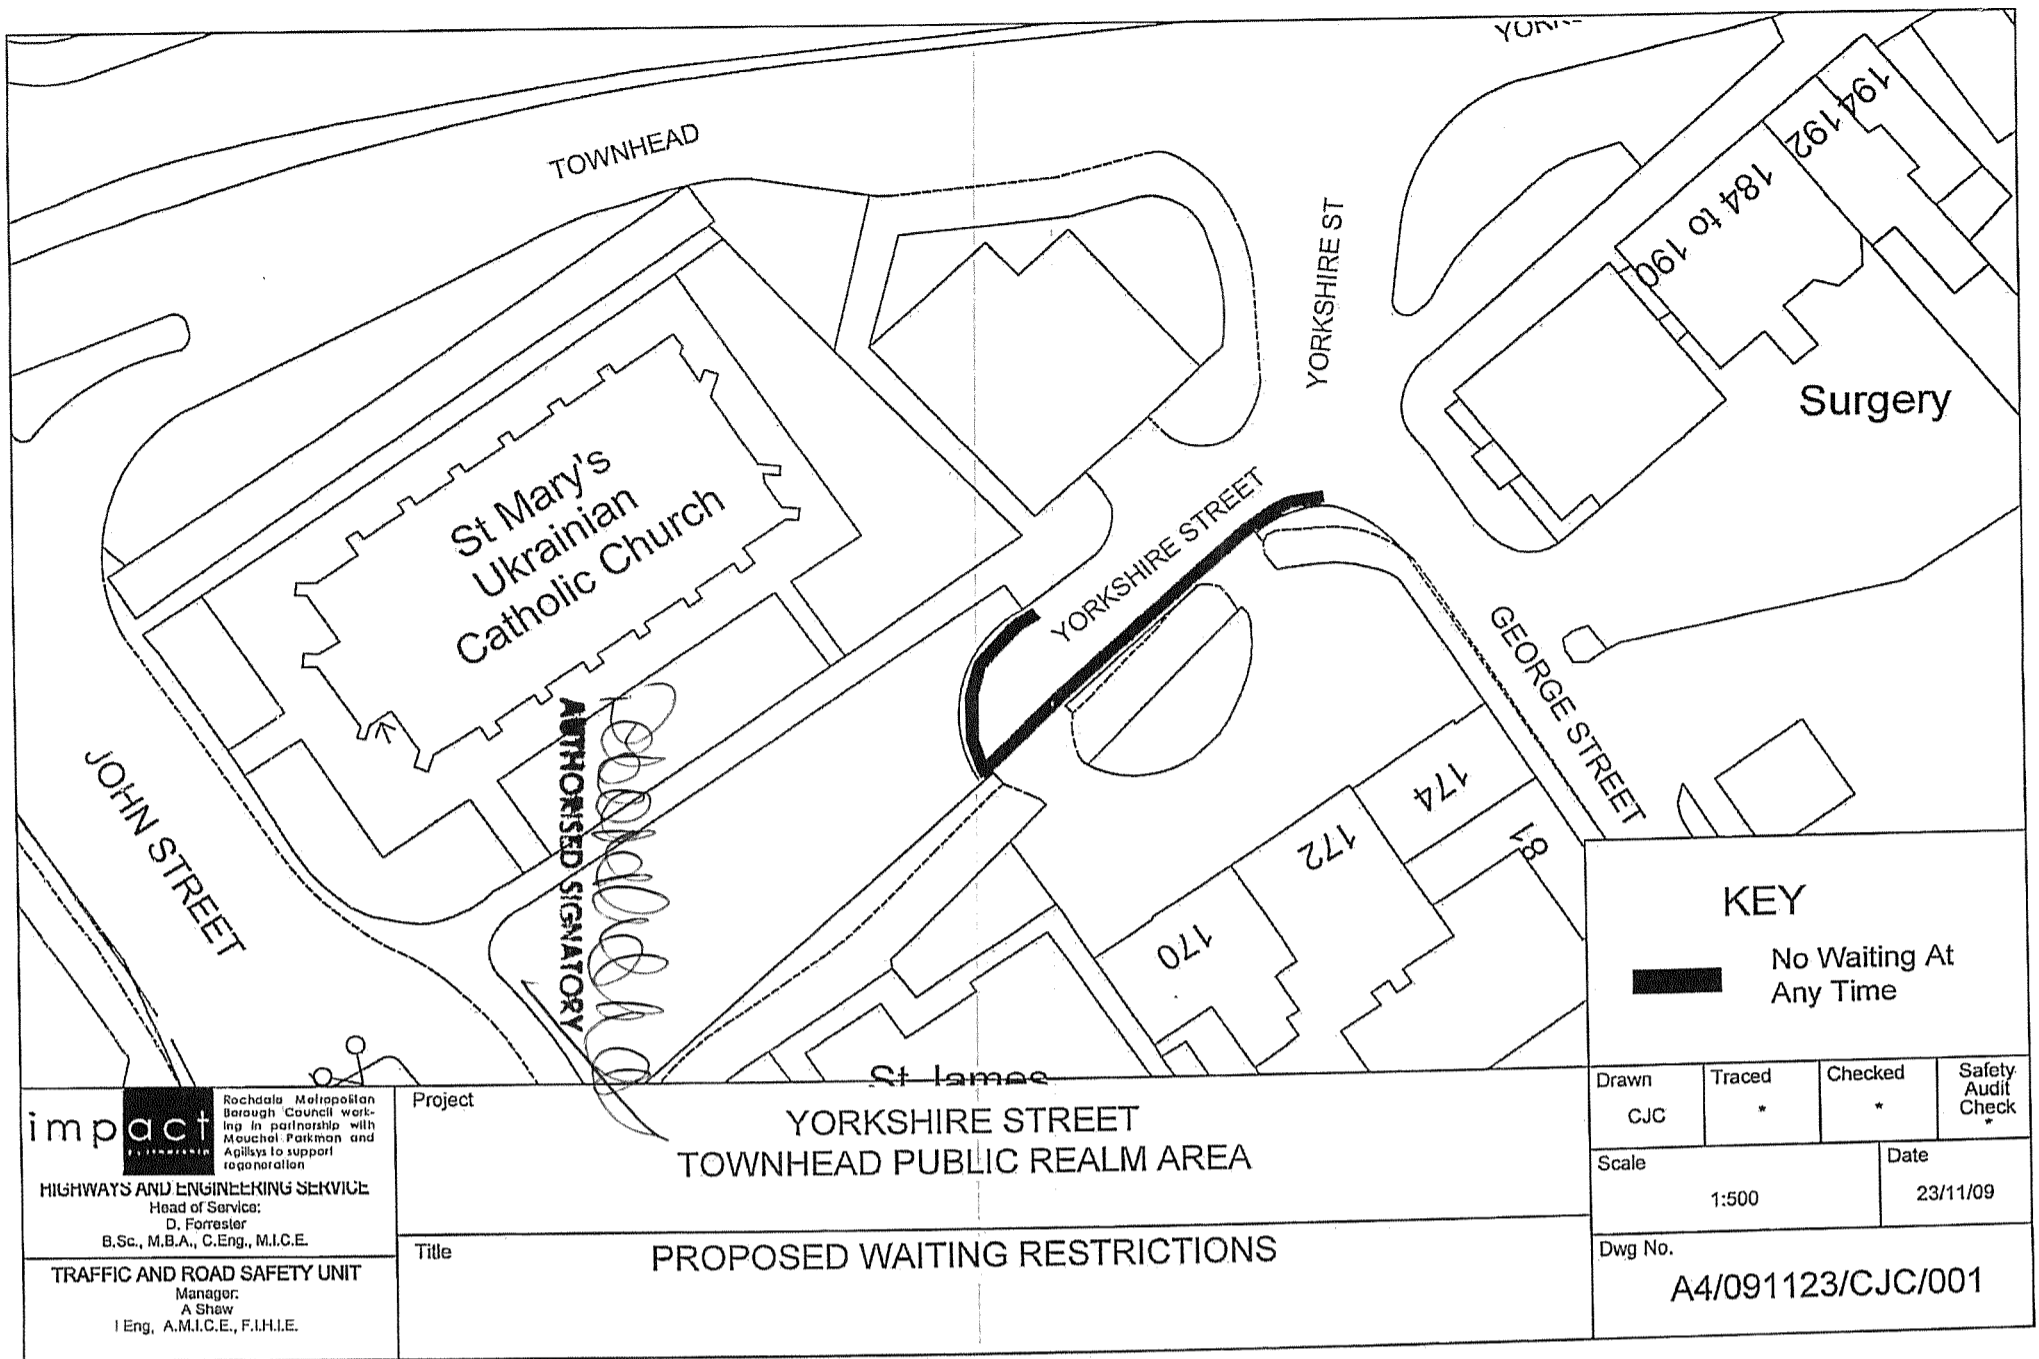

KEY			
No Waiting At Any Time			
Drawn	Traced	Checked	Safety Audit Check
CJC	*	*	*
Scale			Date
1:500			23/11/09
Dwg No.			
A4/091123/CJC/001			

impact
 HIGHWAYS AND ENGINEERING SERVICE
 Head of Service:
 D. Forrester
 B.Sc., M.B.A., C.Eng., M.I.C.E.

TRAFFIC AND ROAD SAFETY UNIT
 Manager:
 A Shew
 I Eng. A.M.I.C.E., F.I.H.I.E.

Project
**YORKSHIRE STREET
 TOWNHEAD PUBLIC REALM AREA**

Title
PROPOSED WAITING RESTRICTIONS

22

