

BOROUGH OF ROCHDALE
((CIVIL ENFORCEMENT OF TRAFFIC CONTRAVENTIONS) (VARIOUS STREETS)
(ROCHDALE TOWNSHIP) ORDER 2008)
(AMENDMENT) (NO. 22) ORDER 2010

MORRISONS, KINGSWAY, ROCHDALE

The Rochdale Borough Council, in exercise of its powers under Sections 1(1), 2 and 4 of the Road Traffic Regulation Act 1984 ("the Act") and of all other enabling powers, and after consultation with the Chief Officer of Police in accordance with Section 124(1) and paragraph 20(1) of Part III of Schedule 9 to the Act, hereby make the following Order:-

1. This Order may be cited as the Borough of Rochdale ((Civil Enforcement of Traffic Contraventions) (Various Streets) (Rochdale Township) Order 2008) (Amendment) (No. 22) Order 2010 and shall come into operation on 1st May 2010.
2. The Borough of Rochdale (Civil Enforcement of Traffic Contraventions) (Various Streets) (Rochdale Township) Order 2008 is hereby amended by inserting the wording shown in the Schedule to this Order.
3. The Interpretation Act 1978 shall apply for the interpretation of this Order as it applies for the interpretation of an Act of Parliament.

SCHEDULE

Schedule No. 1.1
No Waiting at Any Time

Kingsway, Kingsway Ward

- n (i) the north west side from its junction with Morrison's Access Road for a distance of 130 metres in a south westerly direction.
- n (ii) the north west side from its junction with Morrison's Access Road for a distance of 66 metres in a north easterly direction.
- n (iii) the north west side from its junction with Nigher Moss Avenue for a distance of 15 metres in a south westerly direction.
- n (iv) the north west side from its junction with Nigher Moss Avenue for a distance of 15 metres in a north easterly direction.
- n (v) the south east side from its junction with Moss Avenue for a distance of 152 metres in a south westerly direction.
- n (vi) the south east side from its junction with Moss Avenue for a distance of 13 metres in a north easterly direction.


Morrison's Access Road, Kingsway Ward

- n (i) both sides from its junction with Kingsway for a distance of 11 metres in a north westerly direction.

Nigher Moss Avenue, Kingsway Ward

- n (i) both sides from its junction with Kingsway for a distance of 26 metres in a north westerly direction.

SCALE WITH CAUTION AS DISTORTION CAN OCCUR 0 1 2 3 4 5 6 7 8 9 10cm

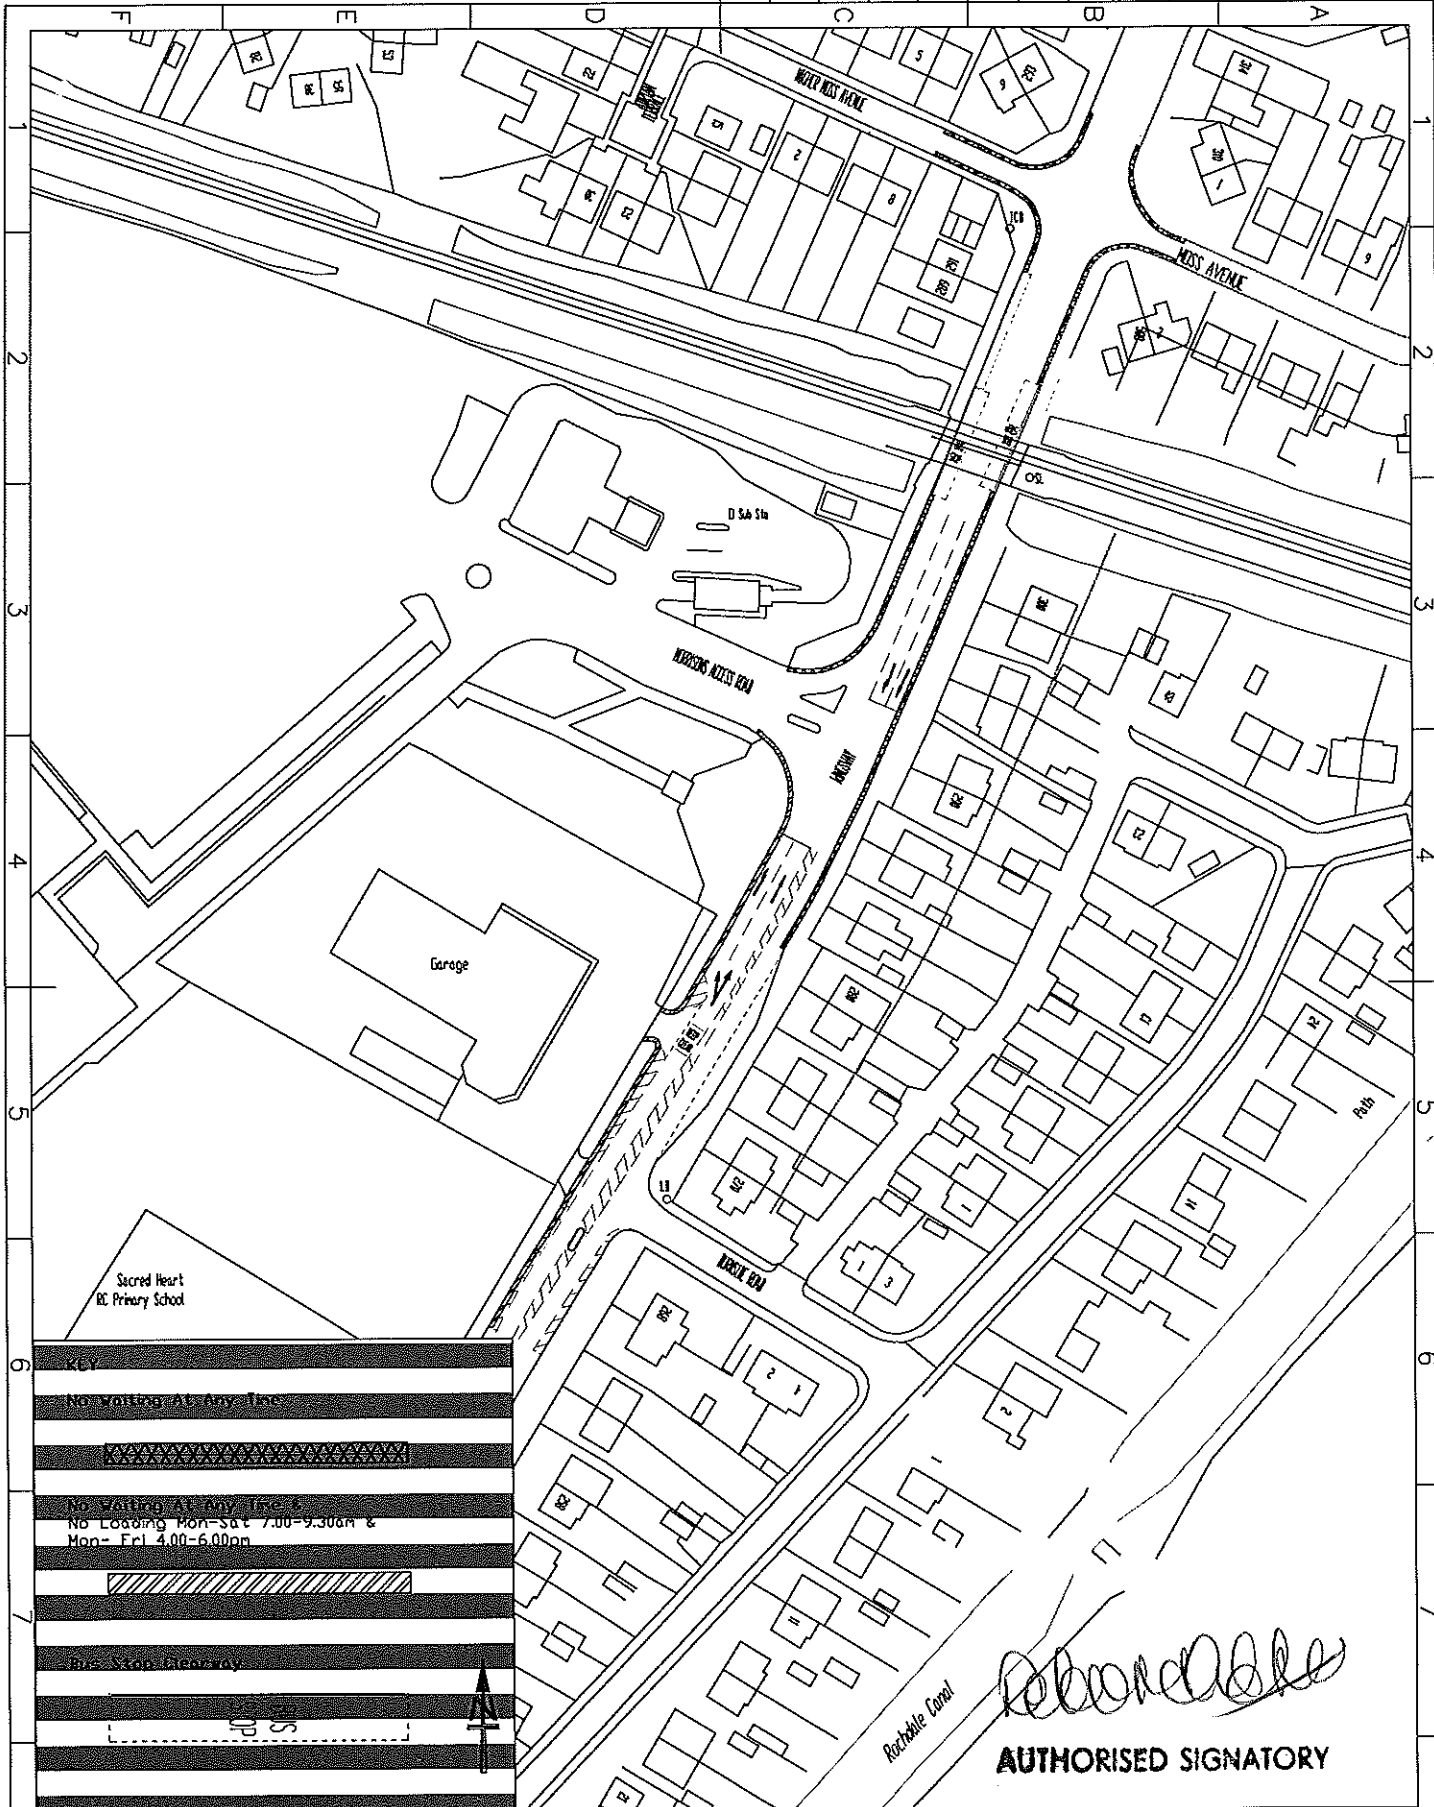

[Signature]
AUTHORISED SIGNATORY

impact
 HIGHWAYS AND ENGINEERING SERVICE
 Head of Service:
 D. Forrester
 B.Sc., M.B.A., C.Eng., M.I.C.E.
 TRAFFIC AND ROAD SAFETY UNIT
 Manager:
 A. Shaw
 I.Eng., A.M.I.C.E., F.I.H.L.E.

Project
**Kingsway/Morrisons
 Junction Waiting
 Restrictions**
 Title
**Proposed Waiting
 &
 Loading Restrictitons**

| | | | |
|---------|--------|-------------------|--------------------|
| Drawn | Traced | Checked | Safety Audit Check |
| • | • | • | • |
| Scale | | Date | |
| 1:1000 | | 8/01/10 | |
| Dwg No. | | A3/809157/050/002 | |

Moss Avenue, Kingsway Ward

- n (i) both sides from its junction with Kingsway for a distance of 18 metres in a south easterly direction.

Schedule 5.21

No Loading Mon-Sat 7.00-9.30am & Mon-Fri 4.00-6.00pm

Kingsway, Kingsway Ward


- n (i) the north west side from its junction with Morrison's Access Road for a distance of 130 metres in a south westerly direction.

Morrison's Access Road, Kingsway Ward

- n (i) the south west side from its junction with Kingsway for a distance of 11 metres in a north westerly direction.

Dated this 8th day of April 2010

THE COMMON SEAL of THE ROCHDALE)
BOROUGH COUNCIL was hereunto affixed)
in the presence of:)

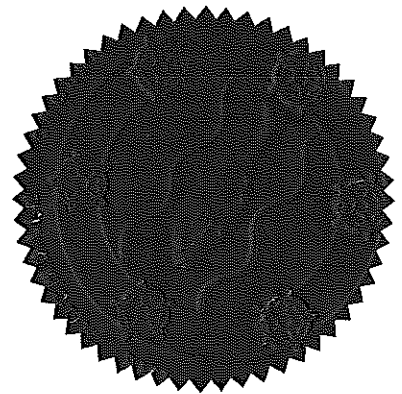

Authorised Signatory *AM*

