

**BOROUGH OF ROCHDALE**  
**((CIVIL ENFORCEMENT OF TRAFFIC CONTRAVENTIONS) (VARIOUS STREETS))**  
**(PENNINGES TOWNSHIP) ORDER 2008**  
**(AMENDMENT) (NO. 16) ORDER 2010**

**STUBLEY MILL ROAD, LITTLEBOROUGH**

The Rochdale Borough Council, in exercise of its powers under Sections 1(1), 2 and 4 of the Road Traffic Regulation Act 1984 ("the Act") and of all other enabling powers, and after consultation with the Chief Officer of Police in accordance with Section 124(1) and paragraph 20(1) of Part III of Schedule 9 to the Act, hereby make the following Order:-

1. This Order may be cited as the Borough of Rochdale ((Civil Enforcement of Traffic Contraventions) (Various Streets) (Penninges Township) Order 2008) (Amendment) (No. 16) Order 2010 and shall come into operation on 1<sup>st</sup> May 2010.
2. The Borough of Rochdale (Civil Enforcement of Traffic Contraventions) (Various Streets) (Penninges Township) Order 2008 is hereby amended by inserting the wording shown in Schedule 1 to this Order.
3. That part of the Borough of Rochdale (Civil Enforcement of Traffic Contraventions) (Various Streets) (Penninges Township) Order 2008, as shown in Schedule 2 to this Order be hereby revoked.
4. The Interpretation Act 1978 shall apply for the interpretation of this Order as it applies for the interpretation of an Act of Parliament.

**SCHEDULE 1**

Schedule No. 1.1  
No Waiting at Any Time

Stubley Mill Road, Wardle and West Littleborough Ward

- n (i) the south easterly side from its junction with Featherstall Road to a point 80 metres south-west of its junction with Featherstall Road.

**SCHEDULE 2**

Schedule No. 1.1  
No Waiting at Any Time


Stubley Mill Road, Wardle and West Littleborough Ward

- (i) the east side from its junction with Featherstall Road to a point 26 metres south-west of its junction with Featherstall Road.


Dated this 8<sup>th</sup> day of April 2010

THE COMMON SEAL OF THE ROCHDALE )  
BOROUGH COUNCIL was hereunto affixed )  
In the presence of: )

Authorized Signatory

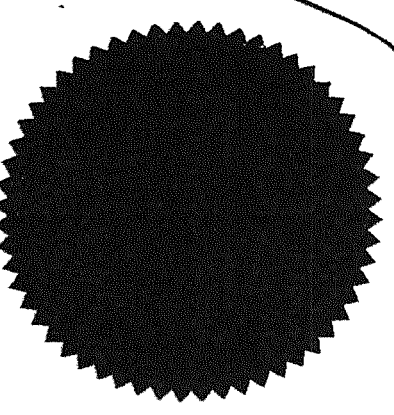

NUMBER IN SEAL BOOK  
35573

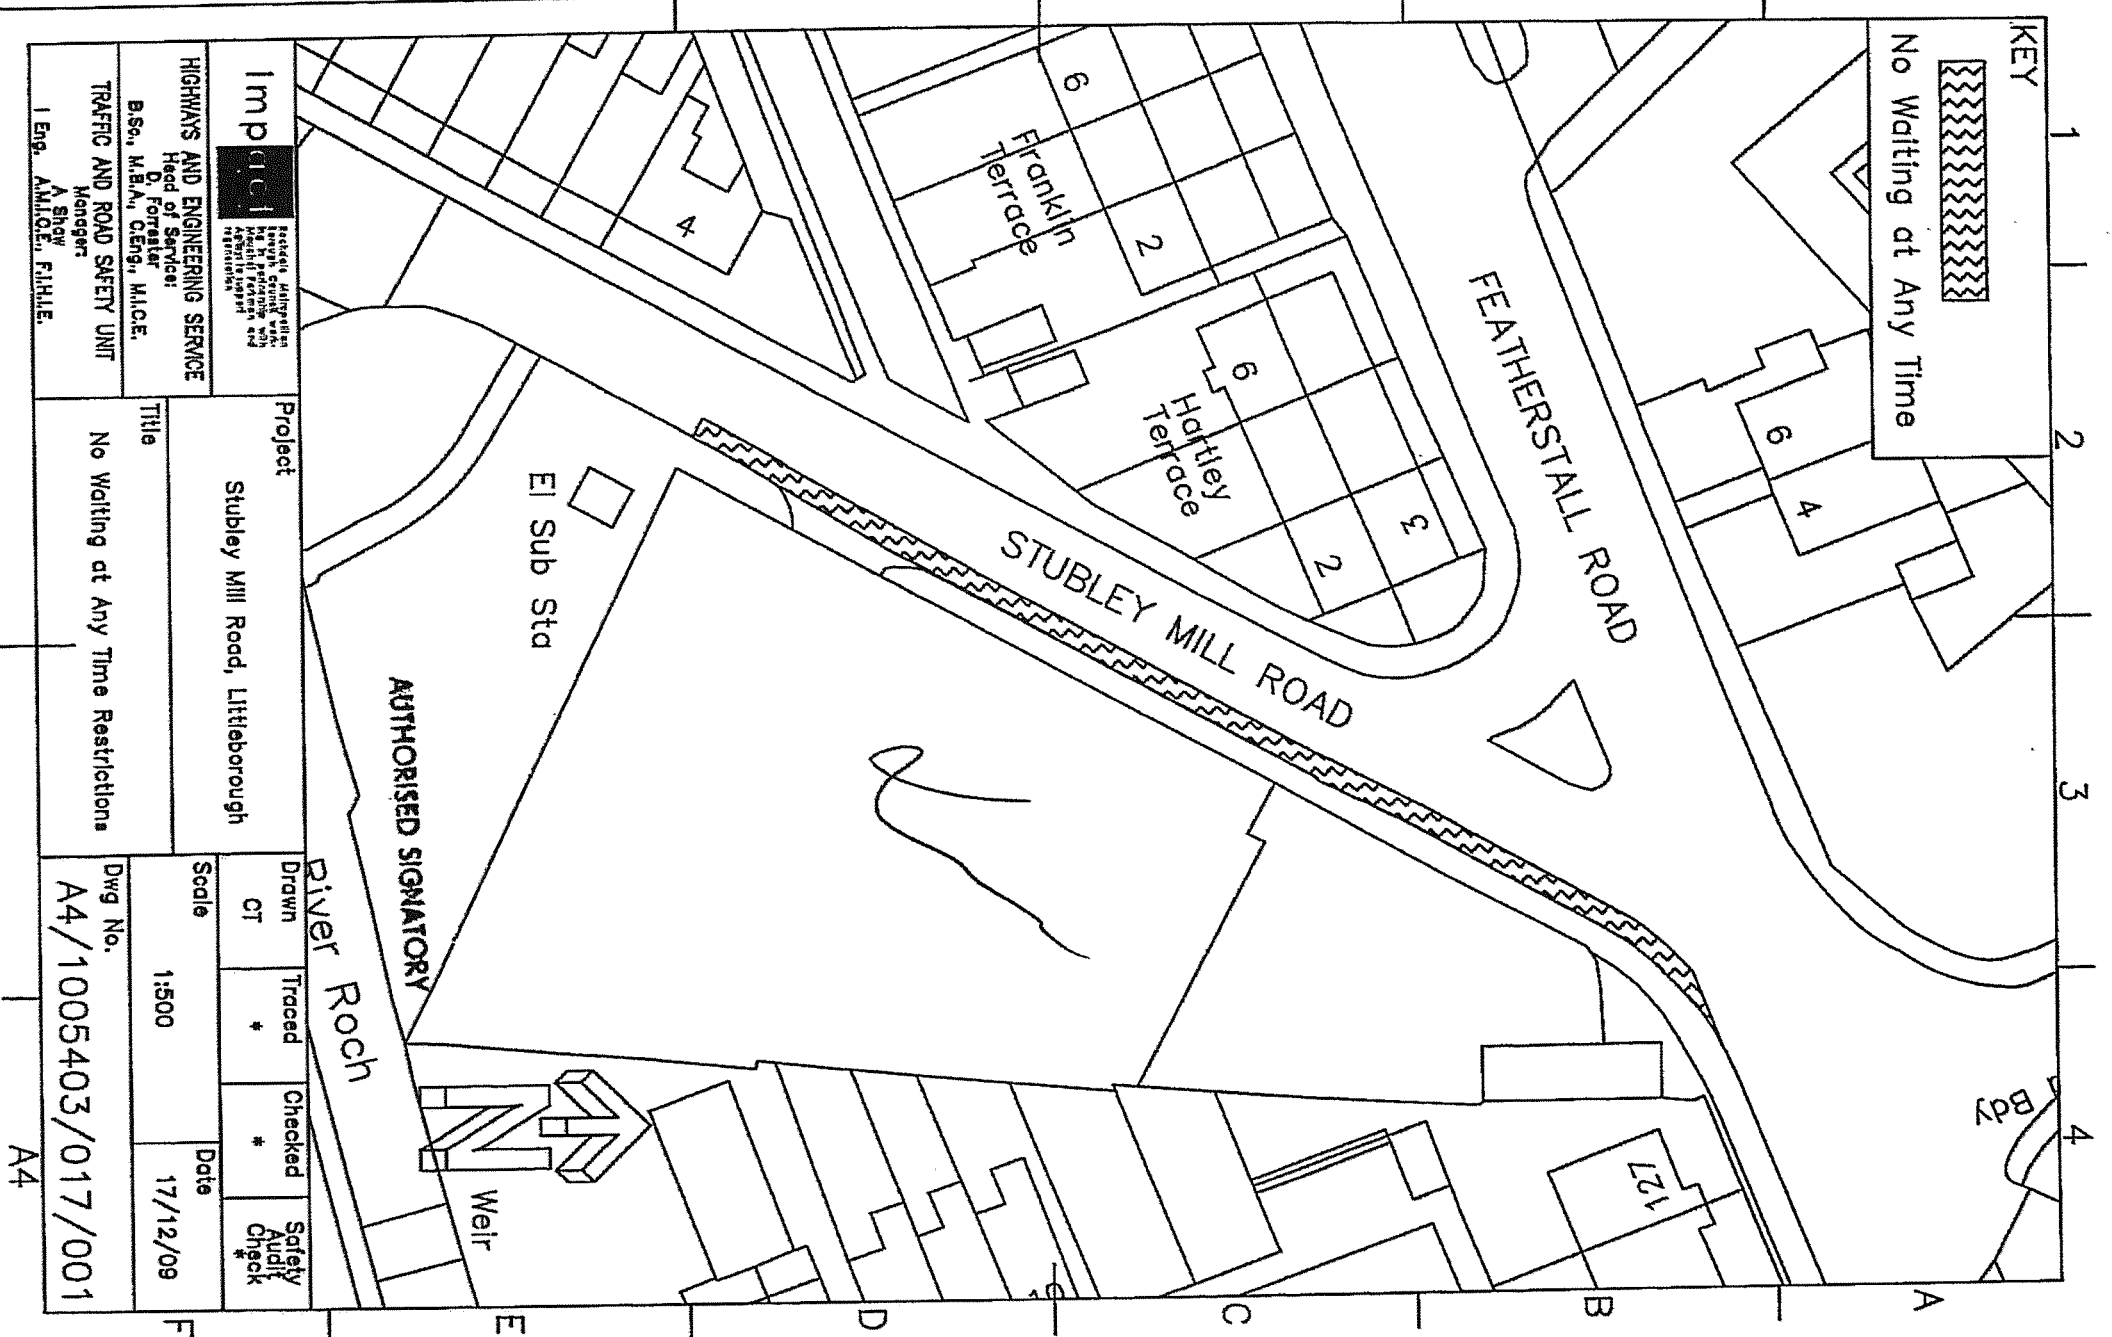

**Impact**  
 Impact Statement  
 for the proposed  
 works to the  
 existing  
 roadworks  
 on  
 Stubley Mill  
 Road  
 in  
 Litchborough

**HIGHWAYS AND ENGINEERING SERVICE**  
 Head of Service:  
 D. Forrester  
 B.Sc., M.B.A., C.Eng., M.I.C.E.

**TRAFFIC AND ROAD SAFETY UNIT**  
 Manager:  
 A. Shaw  
 I. Eng., A.M.I.C.E., F.I.H.L.E.

**Project**  
 Stubley Mill Road, Litchborough

**Title**  
 No Waiting at Any Time Restrictions

**Drawn**  
 CT

**Traced**  
 \*

**Checked**  
 \*

**Safety Audit Check**

**Scale**  
 1:500

**Date**  
 17/12/09

**Dwg No.**  
 A4/1005403/017/001

A4