

BOROUGH OF ROCHDALE
((CIVIL ENFORCEMENT OF TRAFFIC CONTRAVENTIONS) (VARIOUS STREETS)
(ROCHDALE TOWNSHIP) ORDER 2008)
(AMENDMENT) (NO. 27) ORDER 2010

EDENFIELD ROAD, NORDEN, ROCHDALE

The Rochdale Borough Council, in exercise of its powers under Sections 1(1), 2 and 4 of the Road Traffic Regulation Act 1984 ("the Act") and of all other enabling powers, and after consultation with the Chief Officer of Police in accordance with Section 124(1) and paragraph 20(1) of Part III of Schedule 9 to the Act, hereby make the following Order:-

1. This Order may be cited as the Borough of Rochdale ((Civil Enforcement of Traffic Contraventions) (Various Streets) (Rochdale Township) Order 2008) (Amendment) (No. 27) Order 2010 and shall come into operation on 1st May 2010.
2. The Borough of Rochdale (Civil Enforcement of Traffic Contraventions) (Various Streets) (Rochdale Township) Order 2008 is hereby amended by inserting the wording shown in Schedule 1 to this Order.
3. That part of the Borough of Rochdale (Civil Enforcement of Traffic Contraventions) (Various Streets) (Rochdale Township) Order 2008, as shown in Schedule 2 to this Order be hereby revoked.
4. The Interpretation Act 1978 shall apply for the interpretation of this Order as it applies for the interpretation of an Act of Parliament.

SCHEDULE 1

Schedule No. 1.1
No Waiting at Any Time

Edenfield Road, Norden, Rochdale
Norden Ward

- (ni) northerly side from a point 48 metres east of its junction with Church View to its junction with Trinity Street.

Schedule 5.3
No Loading 8.00-9.00am and 4.30-6.00pm

Edenfield Road, Norden, Rochdale
Norden Ward

- (ni) northerly side from a point 48 metres east of its junction with Church View to a point 68 metres east of its junction with Church View.

SCHEDULE 2


Schedule No. 1.1
No Waiting at Any Time

Edenfield Road, Norden, Rochdale
Norden Ward


- (iv) the north side from a point 68 metres east of its junction with Church View to a point 78 metres east of its junction with Church View.

Dated this 8th day of April 2010


THE COMMON SEAL of THE ROCHDALE)
BOROUGH COUNCIL was hereunto affixed)
in the presence of:)

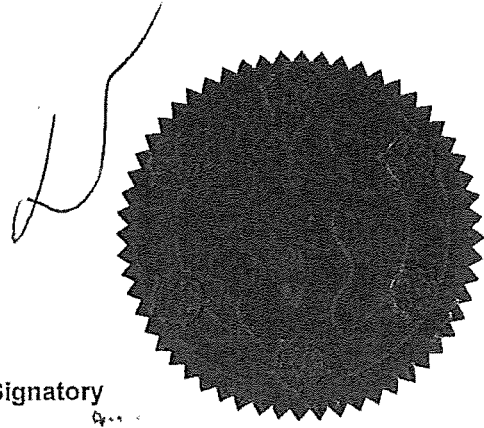

Authorised Signatory

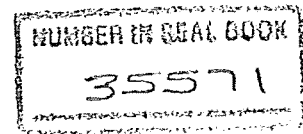

SCALE WITH CALIBRATOR AS DISTORTION CAN OCCUR 10cm

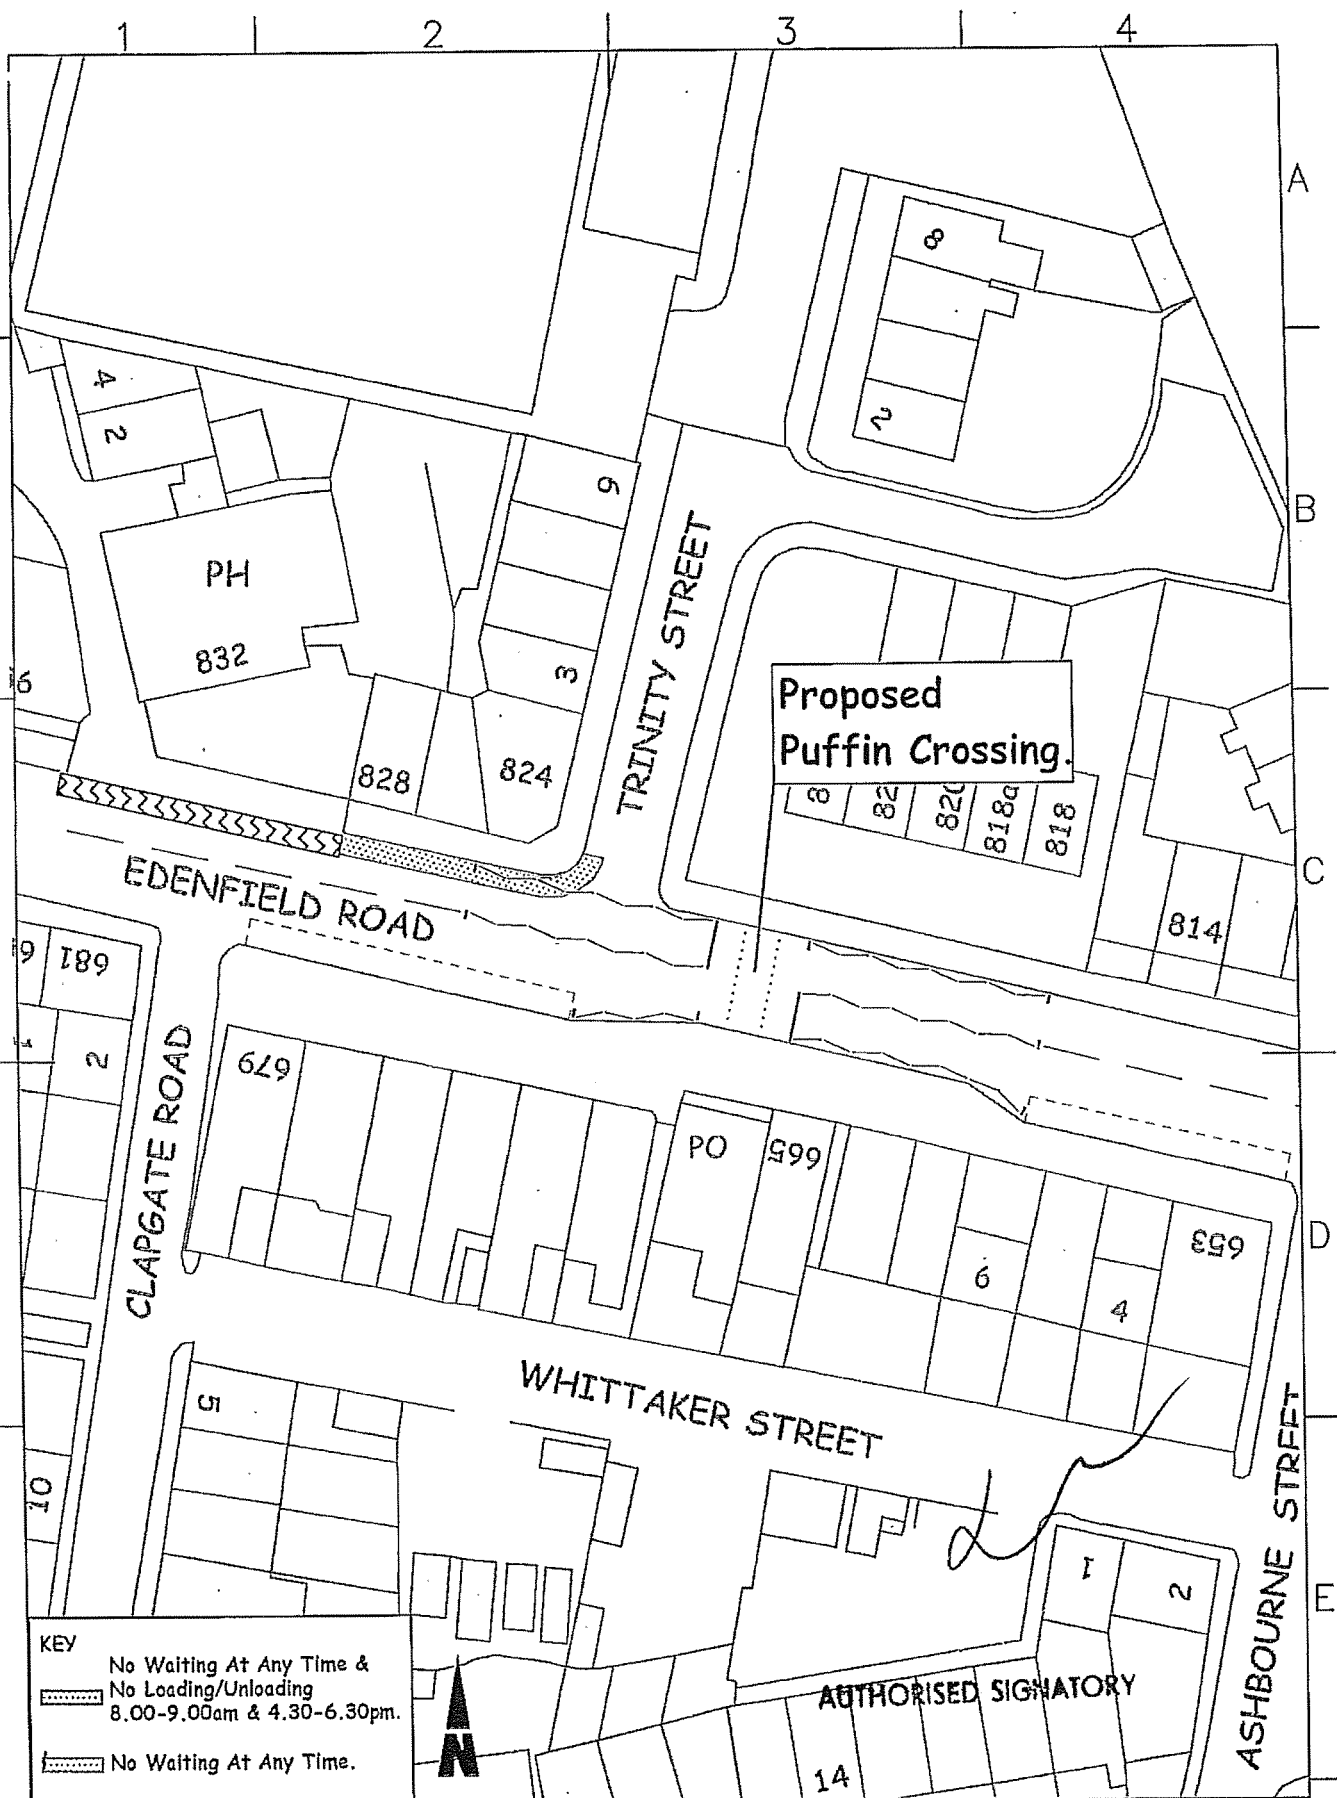

KEY
 No Waiting At Any Time & No Loading/Unloading 8.00-9.00am & 4.30-6.30pm.
 No Waiting At Any Time.

Impact Southdale Metropolitan Borough Council working in partnership with Macclesfield Portman and Agriya to support regeneration
HIGHWAYS AND ENGINEERING SERVICE
 Head of Service:
 D. Forrester
 B.Sc., M.B.A., C.Eng., M.I.C.E.
TRAFFIC AND ROAD SAFETY UNIT
 Manager:
 A. Shaw
 I.Eng., A.M.I.C.E., F.I.H.I.E.

Project
 EDENFIELD ROAD, NORDEN.
 PROPOSED PUFFIN CROSSING & WAITING RESTRICTIONS.
Title
 PLAN AS PROPOSED
 SHOWING PUFFIN CROSSING & NEW WAITING RESTRICTIONS.

Drawn JK	Traced	Checked	Safety Audit Check
Scale 1:500		Date November 2009	
Dwg No. H28/88/2			