

BOROUGH OF ROCHDALE
(CIVIL ENFORCEMENT OF TRAFFIC CONTRAVENTIONS) (VARIOUS STREETS)
(PENNINES TOWNSHIP) ORDER 2008
(AMENDMENT) (NO. 5) ORDER 2010

Cedar Lane, Milnrow & Newhey Ward

The Rochdale Borough Council, in exercise of its powers under Sections 1(1), 2 and 4 of the Road Traffic Regulation Act 1984 ("the Act") and of all other enabling powers, and after consultation with the Chief Officer of Police in accordance with Section 124(1) and paragraph 20(1) of Part III of Schedule 9 to the Act, hereby make the following Order:-

1. This Order may be cited as the Borough of Rochdale ((Civil Enforcement of Traffic Contraventions) (Various Streets) (Pennines Township) Order 2008) (Amendment) (No. 5) Order 2010 Cedar Lane, Milnrow & Newhey Ward and shall come into operation on Tuesday 1st June 2010.
2. The Borough of Rochdale (Civil Enforcement of Traffic Contraventions) (Various Streets) (Pennines Township) Order 2008 is hereby amended by inserting the wording shown in Schedule One to this Order.
3. That part of the Borough of Rochdale (Civil Enforcement of Traffic Contraventions) (Various Streets) (Pennines Township) Order 2008, as shown in Schedule Two to this Order be hereby revoked.
4. The Interpretation Act 1978 shall apply for the interpretation of this Order as it applies for the interpretation of an Act of Parliament.

SCHEDULE ONE

Schedule No. 1.1
No Waiting At Any Time

Cedar Lane, Milnrow & Newhey Ward

- n (i) both sides, from its junction with Shaw Road for a distance of 57 metres in a southerly direction

SCHEDULE TWO

Schedule No. 1.1
No Waiting At Any Time

Cedar Lane, Milnrow & Newhey Ward

- (i) the east side from its junction with Shaw Road to a point 29 metres south of its junction with Shaw Road
- (ii) the east side from its junction with Shaw Road to a point 29 metres south of its junction with Shaw Road

- (iii) the west side from its junction with Newhey Road to a point 36 metres south of its junction with Cedar Lane
- (iv) the west side from its junction with Newhey Road to a point 36 metres south of its junction with Cedar Lane


Dated this 20th day of May 2010

THE COMMON SEAL of THE ROCHDALE)
BOROUGH COUNCIL was hereunto affixed)

In the presence of:




Authorized Signatory

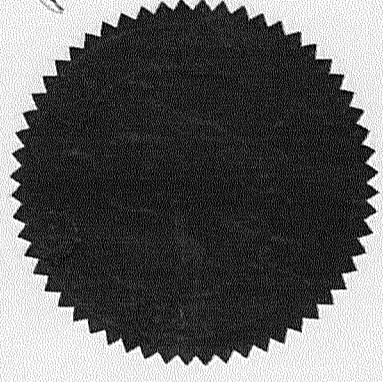

ROCHDALE BOROUGH COUNCIL
NUMBER IN SEAL BOOK
35626

SCALE WITH CAUTION AS DISTORTION CAN OCCUR 0 1 2 3 4 5 6 7 8 9 10cm

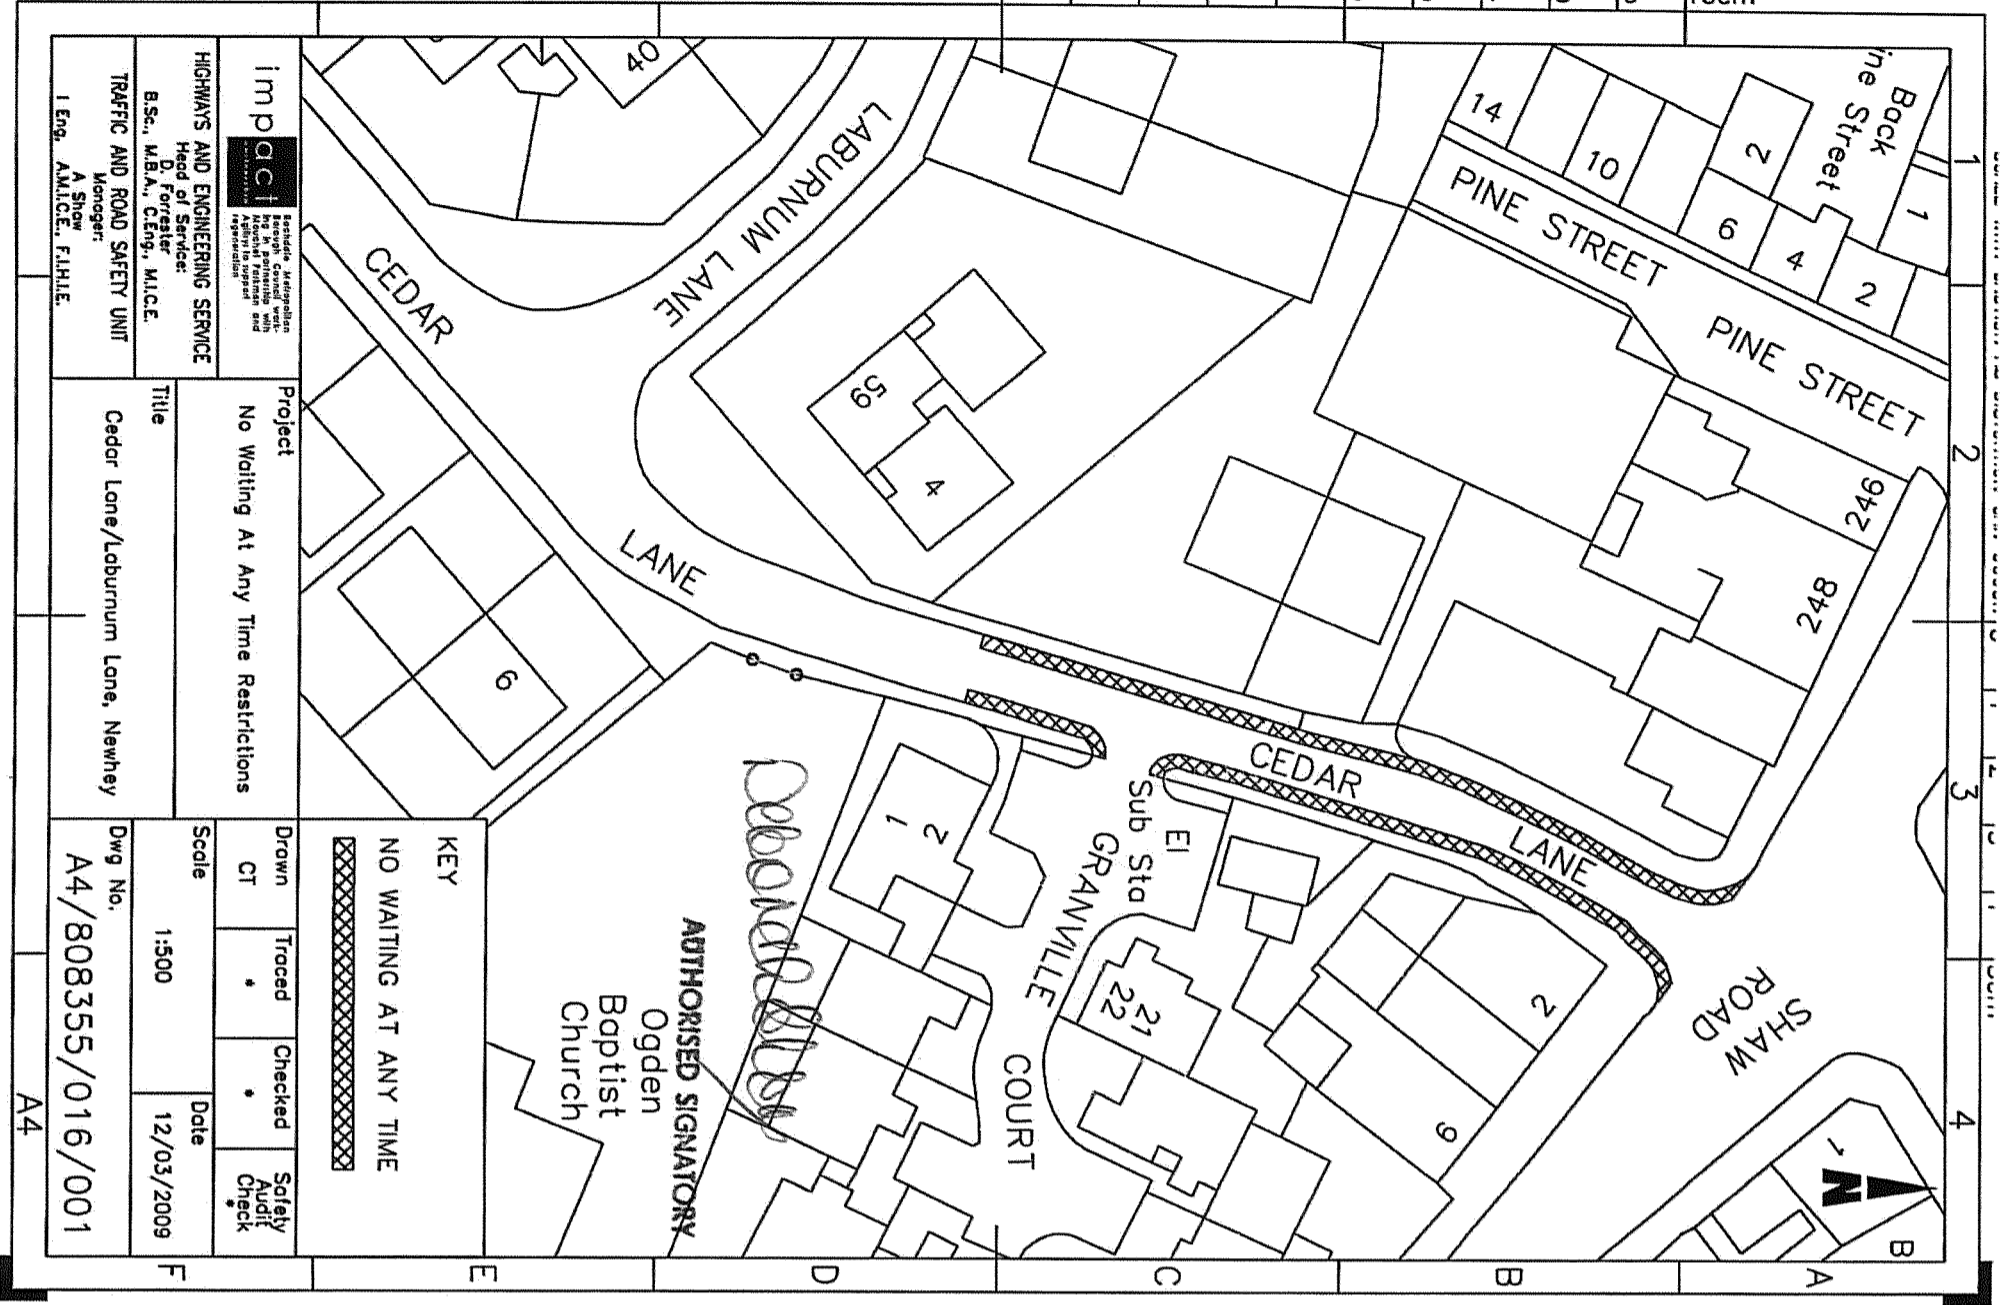

impact
 Beside Astoria
 Beside Grand
 Beside Park
 Beside Station
 Beside Town
 Beside Water

HIGHWAYS AND ENGINEERING SERVICE
 Head of Service:
 D. Forrester
 B.Sc., M.B.A., C.Eng., M.I.C.E.

TRAFFIC AND ROAD SAFETY UNIT
 Manager:
 A. Shaw
 I. Eng., A.M.I.C.E., F.I.H.I.E.

Project
 No Waiting At Any Time Restrictions

Title
 Cedar Lane/Laburnum Lane, Newhey

KEY
 NO WAITING AT ANY TIME

Drawn	Traced	Checked	Safety Audit Check
CT	*	*	*

Scale 1:500
Date 12/03/2009
Dwg No. A4/808355/016/001

A4