

BOROUGH OF ROCHDALE
(CIVIL ENFORCEMENT OF TRAFFIC CONTRAVENTIONS) (VARIOUS STREETS)
(ROCHDALE TOWNSHIP) ORDER 2008
(AMENDMENT) (NO. 5) ORDER 2010
NORDEN ROAD/NORFORD WAY, ROCHDALE

The Rochdale Borough Council, in exercise of its powers under Sections 1(1), 2 and 4 of the Road Traffic Regulation Act 1984 ("the Act") and of all other enabling powers, and after consultation with the Chief Officer of Police in accordance with Section 124(1) and paragraph 20(1) of Part III of Schedule 9 to the Act, hereby make the following Order:-

1. This Order may be cited as the Borough of Rochdale ((Civil Enforcement of Traffic Contraventions) (Various Streets) (Rochdale Township) Order 2008) (Amendment) (No. 5) Order 2010 and shall come into operation on 1st June 2010.
2. The Borough of Rochdale (Civil Enforcement of Traffic Contraventions) (Various Streets) (Rochdale Township) Order 2008 is hereby amended by inserting the wording shown in the Schedule to this Order.
3. The Interpretation Act 1978 shall apply for the Interpretation of this Order as it applies for the Interpretation of an Act of Parliament.

THE SCHEDULE

Schedule No. 1.1
No Waiting at Any Time

Norden Road, Bamford Ward

(ni) the south easterly side from a point 123 metres north east of its junction with Martlet Avenue to a point 235 metres north east of its junction with Martlet Avenue.

(nij) the north westerly side from a point 56 metres south west of its junction with Norford Way to a point 52 metres north east of its junction with Norford Way.

Norford Way, Bamford Ward

(ni) both sides from its junction with Norden Road for a distance of 30 metres in a north westerly direction.

Schedule No. 4.1
No Loading At Any Time

Norden Road, Bamford Ward


(ni) the easterly side from its junction with Martlet Avenue to a point 29 metres north east of its junction with Martlet Avenue.

Dated this 26th day of May 2010

THE COMMON SEAL of THE ROCHDALE)

BOROUGH COUNCIL was hereunto affixed)

in the presence of:)

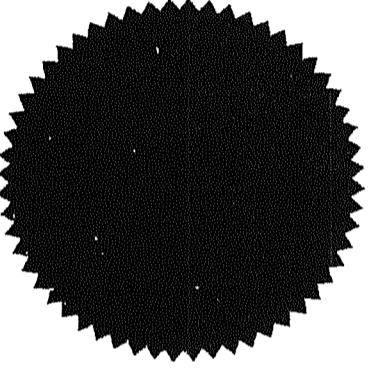

[Handwritten Signature]
Authorised Signatory (S)

NUMBER IN SEAL BOOK
35637


SCALE WITH CAUTION AS DISTORTION CAN OCCUR 0 1 2 3 4 5 6 7 8 9 10cm

KEY

————— No Waiting At Any Time.

————— No Loading/Unloading At Any Time.

————— Bus Stop Clearway

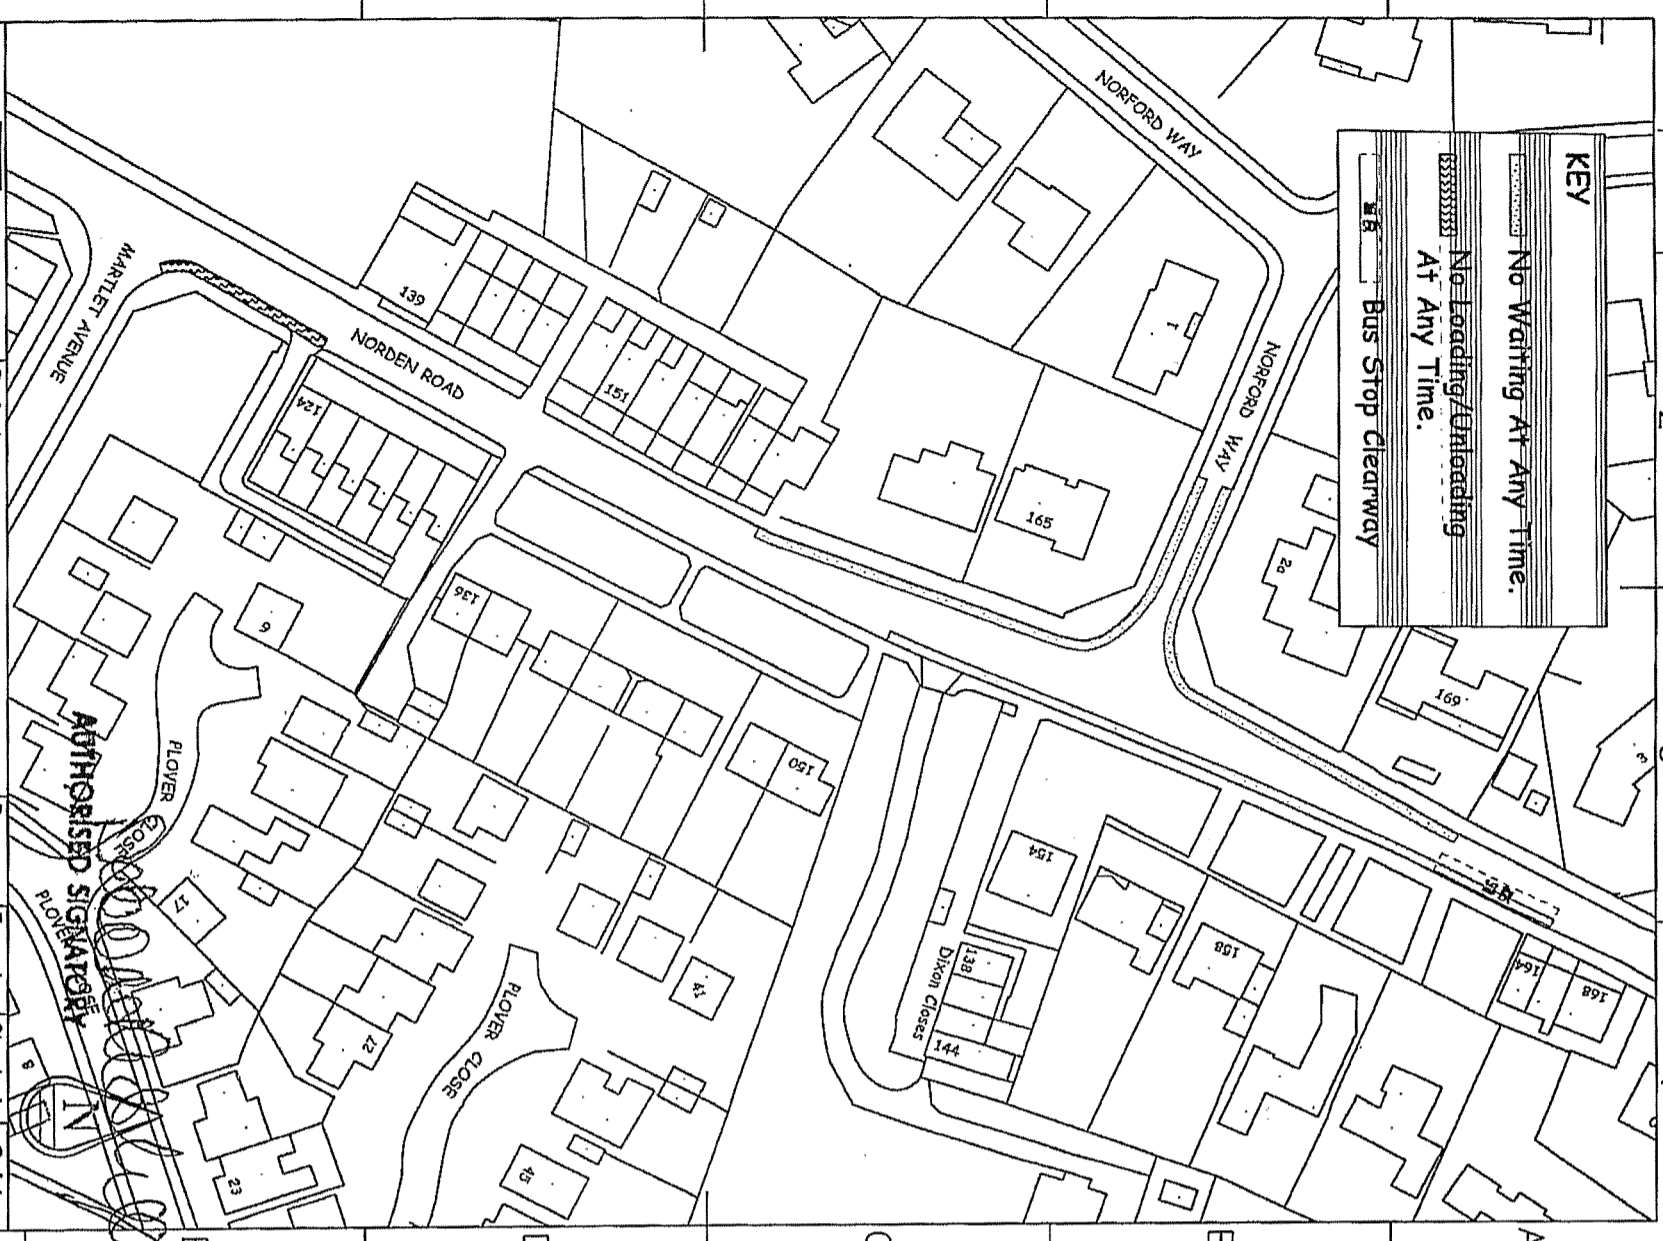

impact
 Technical Authorisation
 Highways and Engineering Service
 Head of Service
 B.Sc., M.B.A., C.Eng., M.I.C.E.

HIGHWAYS AND ENGINEERING SERVICE
 Head of Service
 B.Sc., M.B.A., C.Eng., M.I.C.E.

TRAFFIC AND ROAD SAFETY UNIT
 Manager
 A. Shaw
 I. Eng., M.I.C.E., F.I.H.I.E.

Project
 NORDEN ROAD/
 NORFORD WAY,
 ROCHDALE.

Title
 PLAN AS PROPOSED
 (WAITING RESTRICTIONS).

Drawn
 JK

Traced

Checked

Safety Audit Check

Scale
 1:1000

Date
 28/04/08

Dwg No.
 808157/H60/986/2

A4