

**BOROUGH OF ROCHDALE**  
**((CIVIL ENFORCEMENT OF TRAFFIC CONTRAVENTIONS) (VARIOUS**  
**STREETS) (MIDDLETON TOWNSHIP) ORDER 2008)**  
**(AMENDMENT) (NO. 17) ORDER 2010**

**TESCO EXPRESS DEVELOPMENT, OLDHAM ROAD, MIDDLETON**

The Rochdale Borough Council, in exercise of its powers under Sections 1(1), 2 and 4 of the Road Traffic Regulation Act 1984 ("the Act") and of all other enabling powers, and after consultation with the Chief Officer of Police in accordance with Section 124(1) and paragraph 20(1) of Part III of Schedule 9 to the Act, hereby make the following Order:-

1. This Order may be cited as the Borough of Rochdale ((Civil Enforcement of Traffic Contraventions) (Various Streets) (Middleton Township) Order 2008) (Amendment) (No. 17) Order 2010 and shall come into operation on 1<sup>st</sup> August 2010.
2. The Borough of Rochdale (Civil Enforcement of Traffic Contraventions) (Various Streets) (Middleton Township) Order 2008 is hereby amended by inserting the wording shown in the Schedule to this Order.
4. The Interpretation Act 1978 shall apply for the interpretation of this Order as it applies for the interpretation of an Act of Parliament.

**SCHEDULE**

**Schedule No. 1.1**  
**No Waiting At Any Time**

**Oldham Road, East Middleton Ward**

- n(ii) southerly side from a point 52 metres west of its junction with Elm Street for a distance of 56 metres in a westerly direction.

**Unnamed Access Road from Oldham Road to the Tesco Extra Store,**  
**East Middleton Ward**


- n(i) both sides from its junction with Oldham Road (main kerb line) for a distance of 10 metres in a southerly direction.

Dated this 21<sup>st</sup> day of July 2010


**THE COMMON SEAL** of **THE ROCHDALE** )


**BOROUGH COUNCIL** was hereunto affixed)

in the presence of:

  
Authorised Signatory &


tro73a

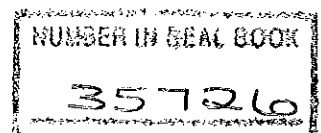

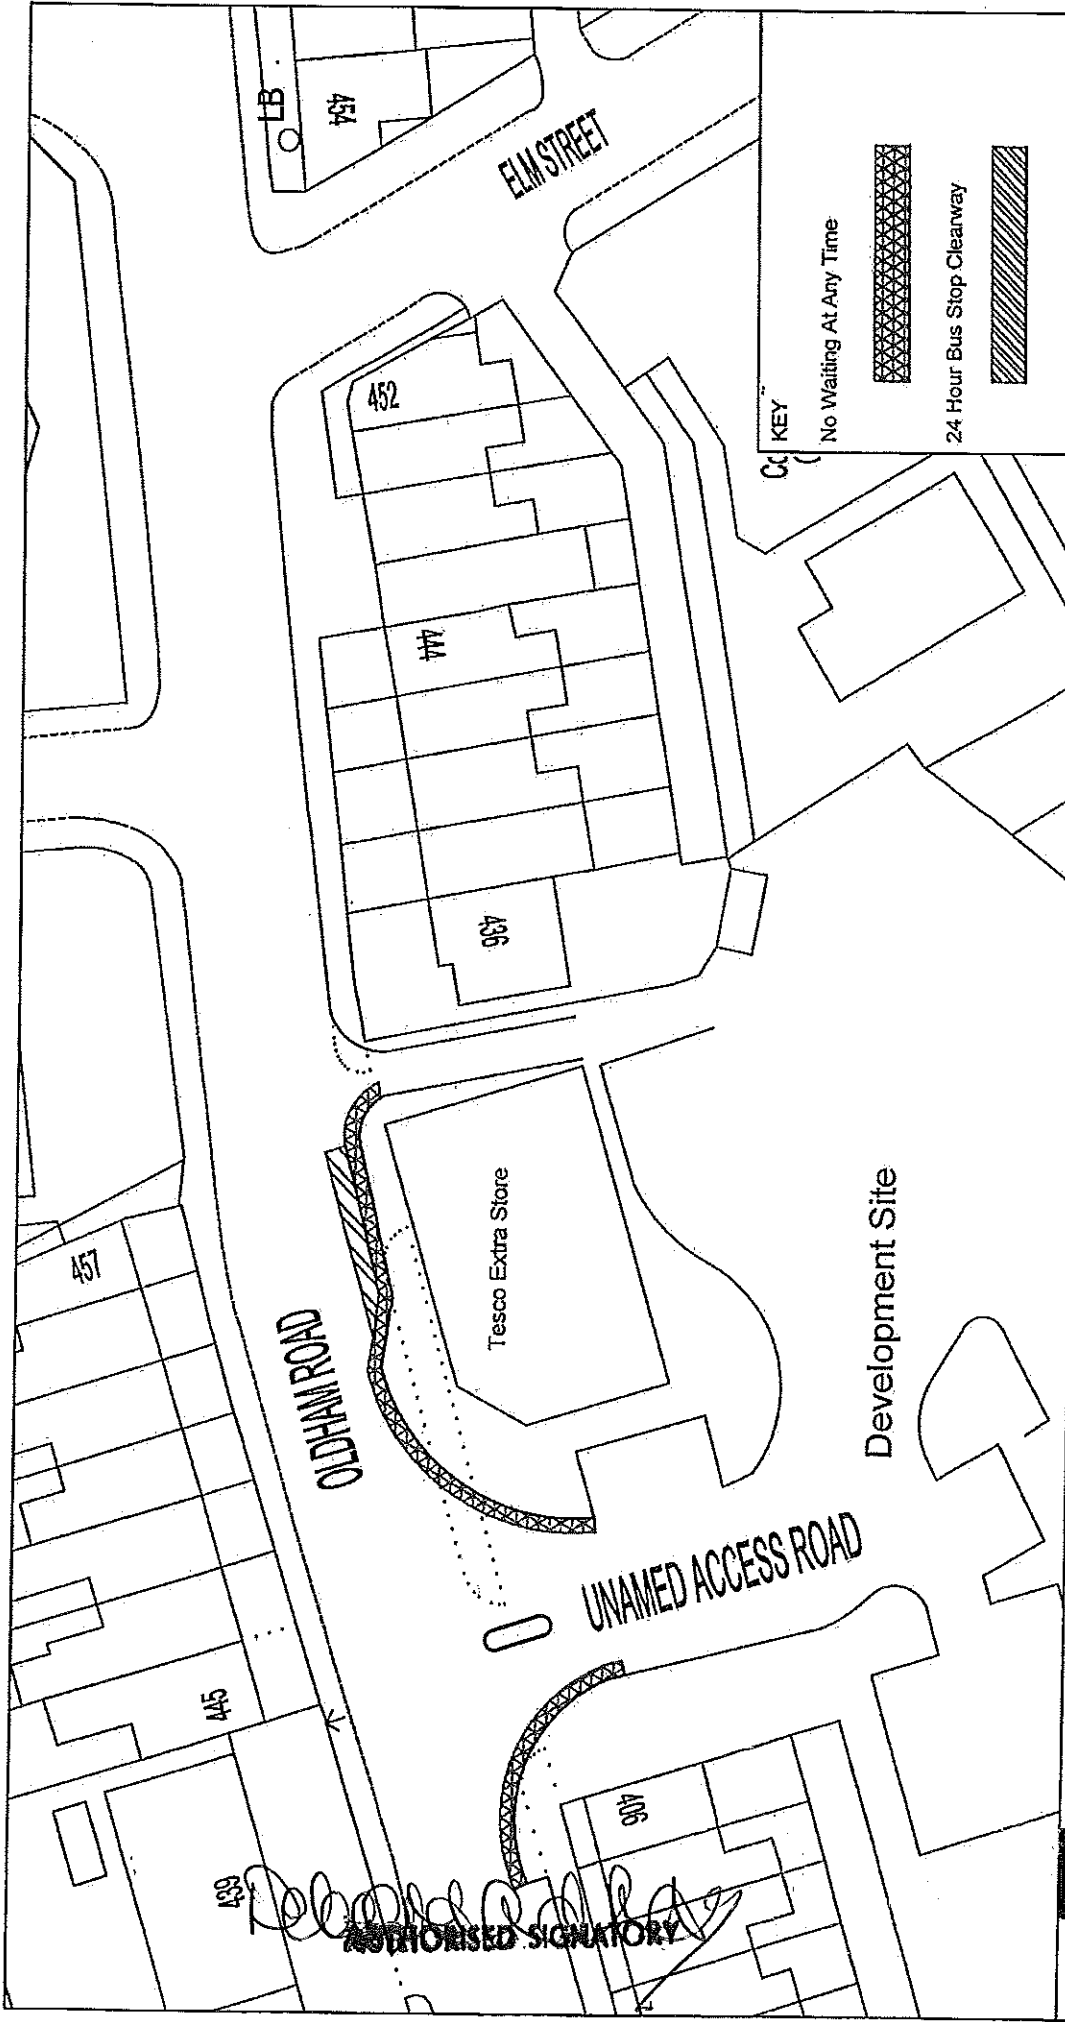


CC KEY

No Waiting At Any Time

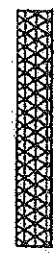

24 Hour Bus Stop Clearway

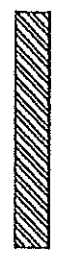

Drawn NM	Traced *	Checked *	Safety Audit Check *
Scale 1:500	Date 19/02/2010		Dwg No. 1005394-027-001

Project  
Oldham Road Tesco Extra Store

Title  
Proposed No Waiting At Any Time Restrictions



Rochdale Metropolitan Borough Council works in partnership with the private sector to support regeneration

*[Signature]*  
AUTHORISED SIGNATORY