

BOROUGH OF ROCHDALE
((CIVIL ENFORCEMENT OF TRAFFIC CONTRAVENTIONS) (VARIOUS STREETS)
(ROCHDALE TOWNSHIP) ORDER 2008)
(AMENDMENT) (NO. 29) ORDER 2010

Queens Drive/ Queensway/ Hartley Lane, Balderstone & Kirkholt Ward

The Rochdale Borough Council, in exercise of its powers under Sections 1(1), 2 and 4 of the Road Traffic Regulation Act 1984 ("the Act") and of all other enabling powers, and after consultation with the Chief Officer of Police in accordance with Section 124(1) and paragraph 20(1) of Part III of Schedule 9 to the Act, hereby make the following Order:-

1. This Order may be cited as the Borough of Rochdale ((Civil Enforcement of Traffic Contraventions) (Various Streets) (Rochdale Township) Order 2008) (Amendment) (No. 29) Order 2010 and shall come into operation on Friday 1st October 2010.
2. The Borough of Rochdale (Civil Enforcement of Traffic Contraventions) (Various Streets) (Rochdale Township) Order 2008 is hereby amended by inserting the wording shown in Schedule One to this Order.
3. That those parts of the Borough of Rochdale (Civil Enforcement of Traffic Contraventions) (Various Streets) (Rochdale Township) Order 2008, as shown in Schedule Two to this Order be hereby revoked.
4. The Interpretation Act 1978 shall apply for the interpretation of this Order as it applies for the interpretation of an Act of Parliament.

SCHEDULE ONE

Schedule No 1.1 - No Waiting At Any Time

Hartley Lane, Balderstone & Kirkholt Ward

- n(v) westerly side, from its junction with Queensway for a distance of 20 metres in a southerly direction
- n(vi) westerly side, from its junction with Queens Drive for a distance of 22 metres in a northerly direction
- n(vii) westerly side, from its junction with Queens Drive for a distance of 37 metres in a south easterly direction

Queens Drive, Balderstone & Kirkholt Ward

- n(iii) the north side from a point 65 metres west of its junction with Hartley Lane to a point 10 metres west of its junction with Queensway
- n(iv) the south side from a point 40 metres west of its junction with Hartley Lane to a point 10 metres west of its junction with Queensway

Queensway, Balderstone & Kirkholt Ward

- n(iii) the south side from a point 15 metres east of its junction with Queens Drive to a point 15 metres west of its junction with Queens Drive

Schedule No 5.13 - No Loading, Mon-Fri, 8.00-9.30a.m. & 3.00-5.00p.m.

Hartley Lane, Balderstone & Kirkholt Ward

- n(v) north-easterly side, from a point 177.62 metres south of its junction with Queensway to a point 264 metres south of its junction with Queensway

Schedule No 8.1 - School Zigzag, Mon-Fri, 8am-5pm, No Stopping on School Entrance Markings

Hartley Lane, Balderstone & Kirkholt Ward

- n(iii) northerly side from a point 264 metres south east of its junction with Queensway to a point 289.56 metres south of its junction with Queensway

SCHEDULE TWO

Schedule No 1.1 - No Waiting At Any Time

Hartley Lane, Balderstone & Kirkholt Ward

n(iv) westerly side from its junction with Queens Drive for a distance of 88 metres in a southerly direction

Schedule No 8.1 - School Zigzag, Mon-Fri, 8am-5pm, No Stopping on School Entrance Markings

Hartley Lane, Balderstone & Kirkholt Ward

n(iii) northerly side from a point 264 metres south east of its junction with Queensway to a point 269.56 metres south of its junction with Queensway

Dated this 16th day of September 2010

THE COMMON SEAL of THE ROCHDALE)

BOROUGH COUNCIL was hereunto affixed)

in the presence of:)




Authorised Signatory
pm



NUMBER IN SEAL BOOK

35811

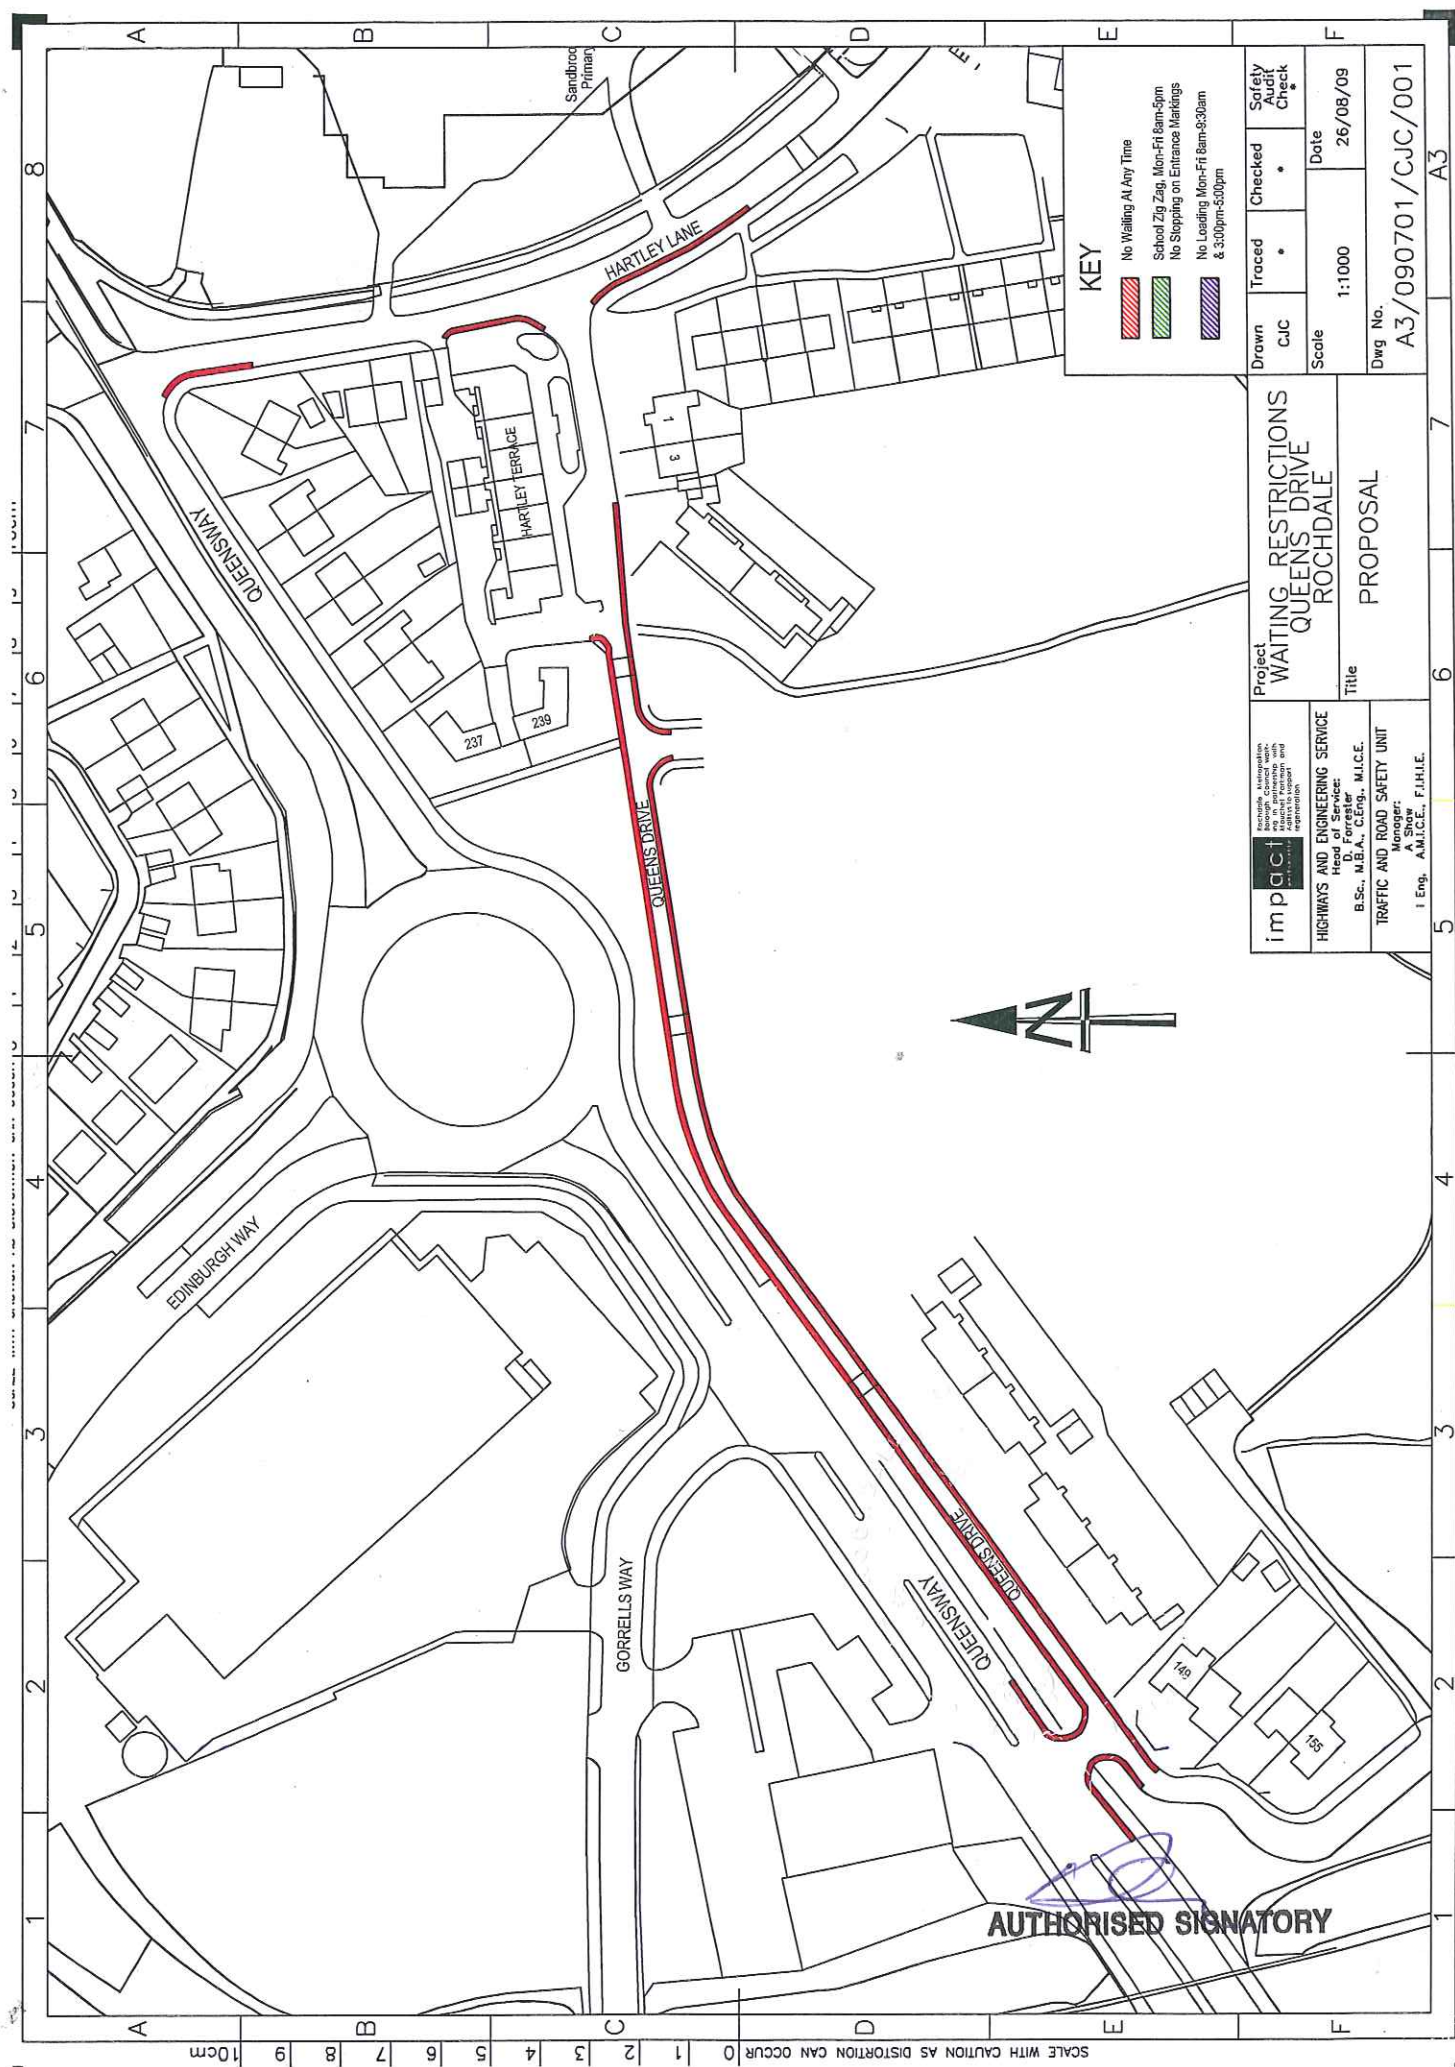


KEY

- No Waiting At Any Time
- School Zlg Zag, Mon-Fri 8am-5pm
- No Stopping on Entrance Markings
- No Loading Mon-Fri 8am-9:30am & 3:00pm-5:00pm

Drawn	Traced	Checked	Safety Audit Check
CJC	.	.	.
Scale	1:1000	Date	26/08/09
Dwg No.	A3/090701/CJC/001		

Project WAITING RESTRICTIONS QUEENS DRIVE ROCHDALE	
Title PROPOSAL	
impact HIGHWAYS AND ENGINEERING SERVICE B.Sc., M.B.A., C.Eng., M.I.C.E. Traffic and Road Safety Unit Manager: A. J. C. J. C.	I. Eng. AM.I.C.E., F.I.H.I.E.

AUTHORISED SIGNATORY

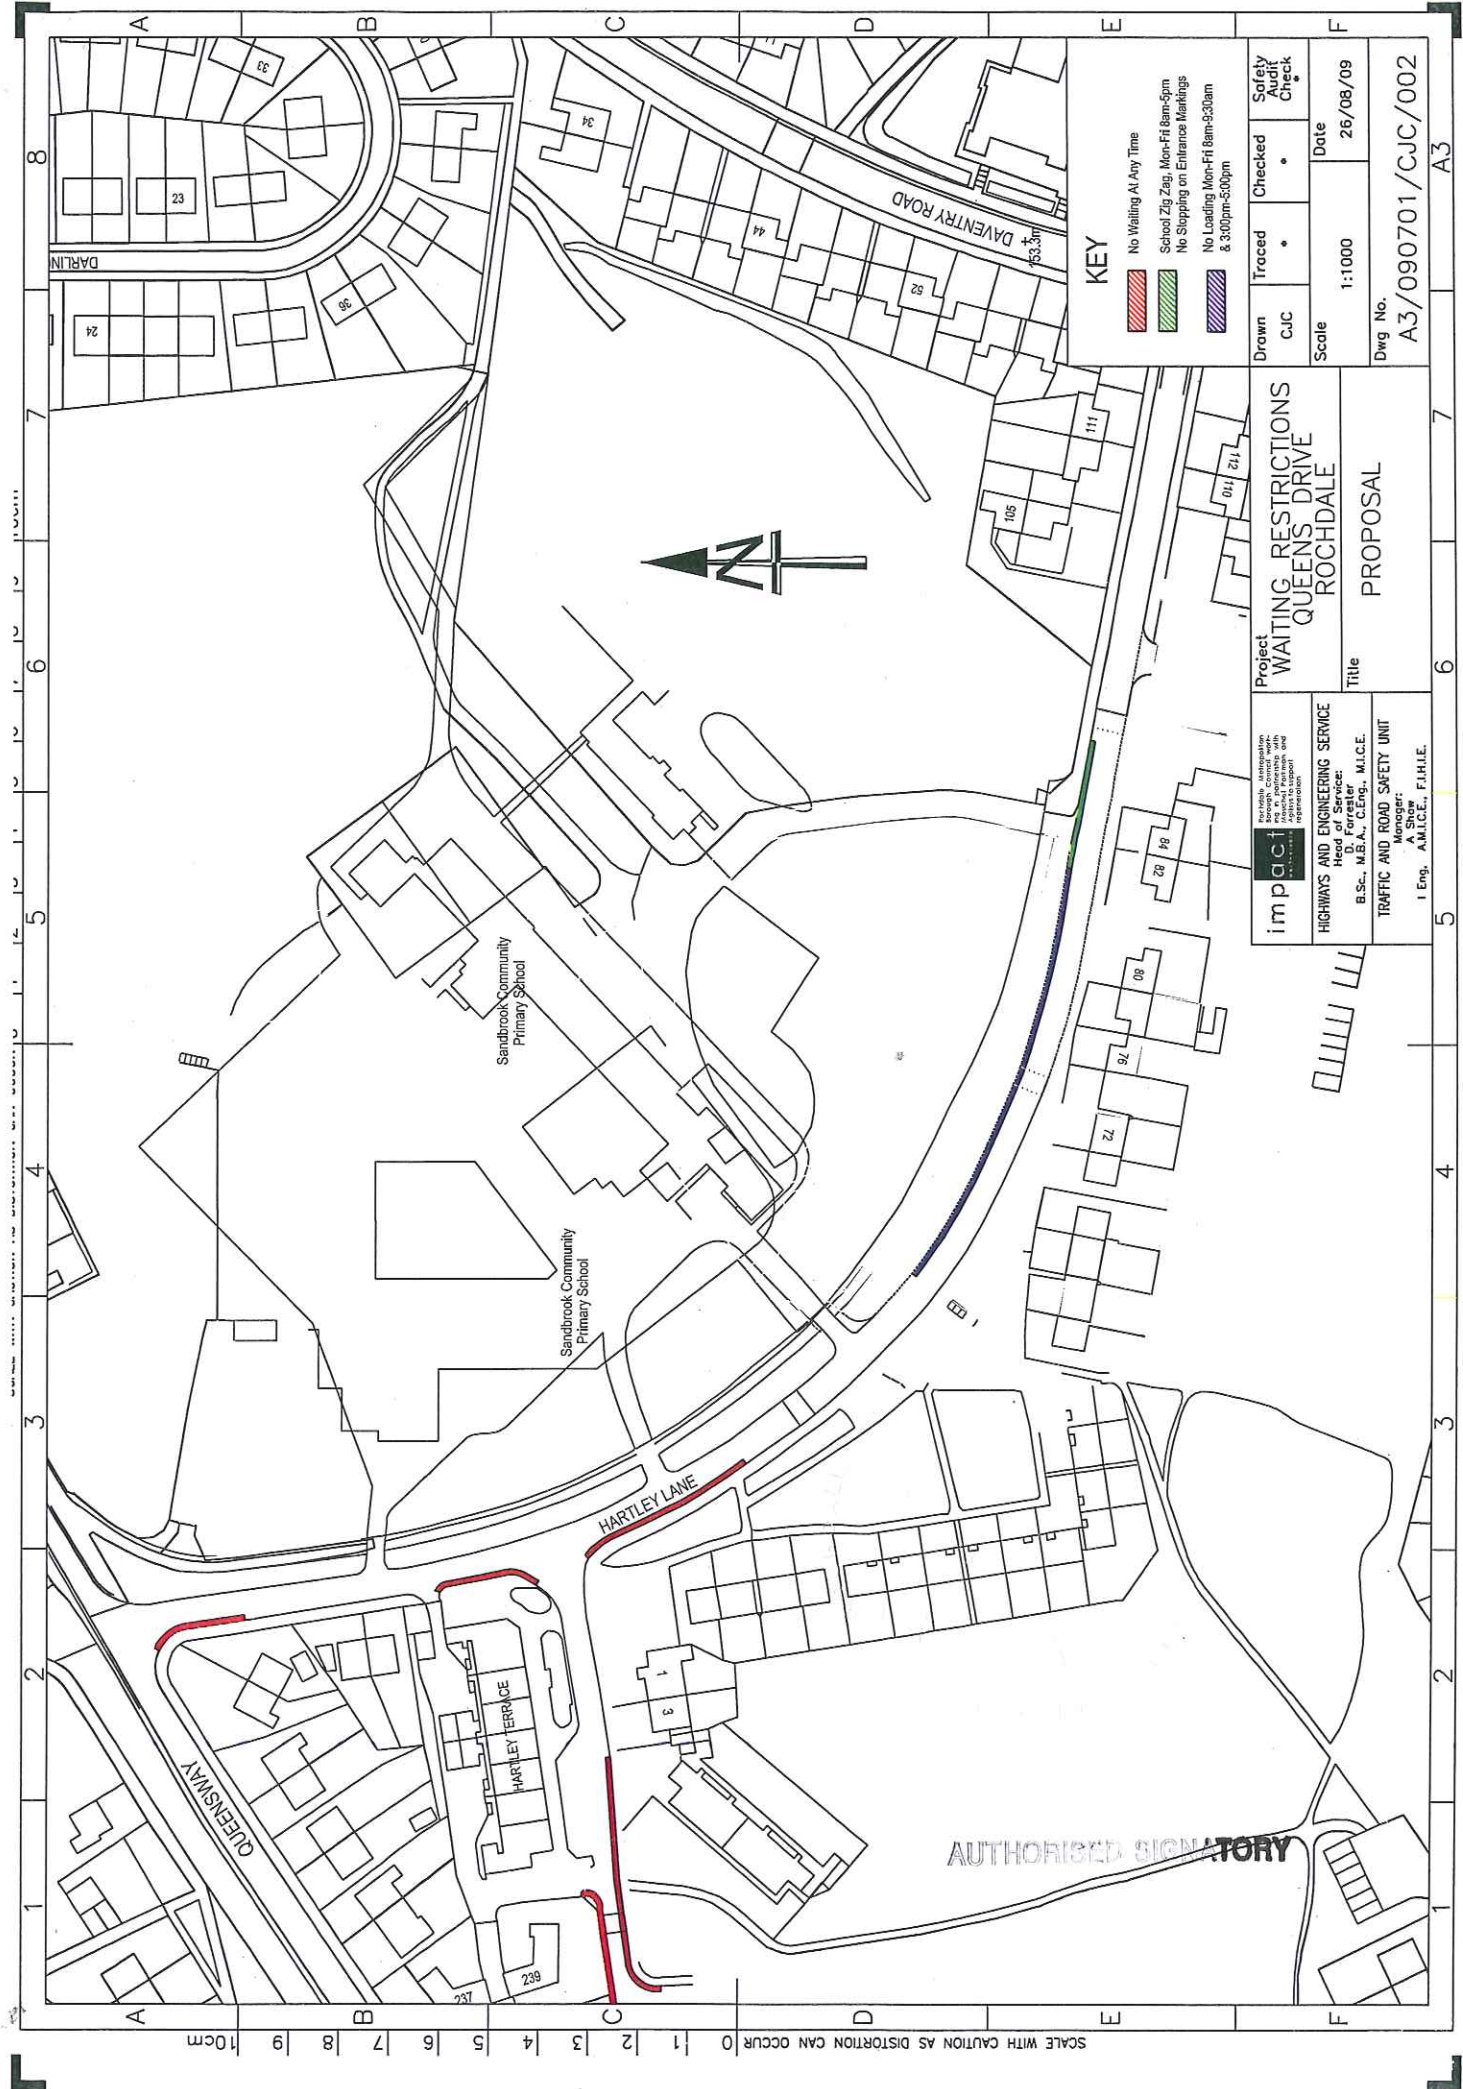

KEY

- No Waiting At Any Time
- School Zig Zag, Mon-Fri 8am-5pm
- No Stopping on Entrance Markings
- No Loading Mon-Fri 8am-5:30am & 3:00pm-5:00pm

Drawn	Traced	Checked	Safety Audit Check
CJC	*	*	
Scale		Date	26/08/09
1:1000			
Dwg No.			
A3/090701/CJC/002			
			A3

Project
WAITING RESTRICTIONS
QUEENS DRIVE
ROCHDALE

Title
PROPOSAL

impact
HIGHWAYS AND ENGINEERING SERVICE
Head of Service:
B.Sc., M.B.A., C.Eng., M.I.C.E.
TRAFFIC AND ROAD SAFETY UNIT
Manager:
A. Shaw
I. Eng., A.M.I.C.E., F.I.H.L.E.

AUTHORISED SIGNATORY