

BOROUGH OF ROCHDALE
((CIVIL ENFORCEMENT OF TRAFFIC CONTRAVENTIONS)
(VARIOUS STREETS) (HEYWOOD TOWNSHIP) ORDER 2008)
(AMENDMENT) (NO. 17) ORDER 2010

PILSWORTH ROAD AND UN-NAMED ACCESS ROAD LEADING TO
BROADFIELD DISTRIBUTION CENTRE AND HIGHER BROADFIELD FARM,
WEST HEYWOOD WARD & HOPWOOD HALL WARD

The Rochdale Borough Council, in exercise of its powers under Sections 1(1), 2 and 4 of the Road Traffic Regulation Act 1984 ("the Act") and of all other enabling powers, and after consultation with the Chief Officer of Police in accordance with Section 124(1) and paragraph 20(1) of Part III of Schedule 9 to the Act, hereby make the following Order:-

1. This Order may be cited as the Borough of Rochdale ((Civil Enforcement of Traffic Contraventions) (Various Streets) (Heywood Township) Order 2008) (Amendment) (No. 17) Order 2010 and shall come into operation on Friday 1st October 2010.
2. The Borough of Rochdale (Civil Enforcement of Traffic Contraventions) (Various Streets) (Heywood Township) Order 2008 is hereby amended by inserting the wording shown in the Schedule to this Order.
3. The Interpretation Act 1978 shall apply for the interpretation of this Order as it applies for the interpretation of an Act of Parliament.

SCHEDULE

Schedule No. 1.1 - No Waiting At Any Time

Pilsworth Road, Heywood

- n (i) north westerly side from a point 45 metres south west of its junction with Broadfield Street to a point 200 metres south west of its junction with Broadfield Street.
- n (ii) south easterly side from a point opposite the south westerly kerb line of Broadfield Street for a distance of 200 metres in a south westerly direction

Un-named Access Road to Broadfield Distribution Centre and Higher Broadfield Farm

- n (i) both sides from its junction with Pilsworth Road for a distance of 38 metres in a south easterly direction

Dated this 17th day of September 2010

THE COMMON SEAL of THE ROCHDALE)


BOROUGH COUNCIL was hereunto affixed)

in the presence of:


Authorized Signatory




SCALE WITH CAUTION AS DISTORTION CAN OCCUR 0 1 2 3 4 5 6 7 8 9 10cm

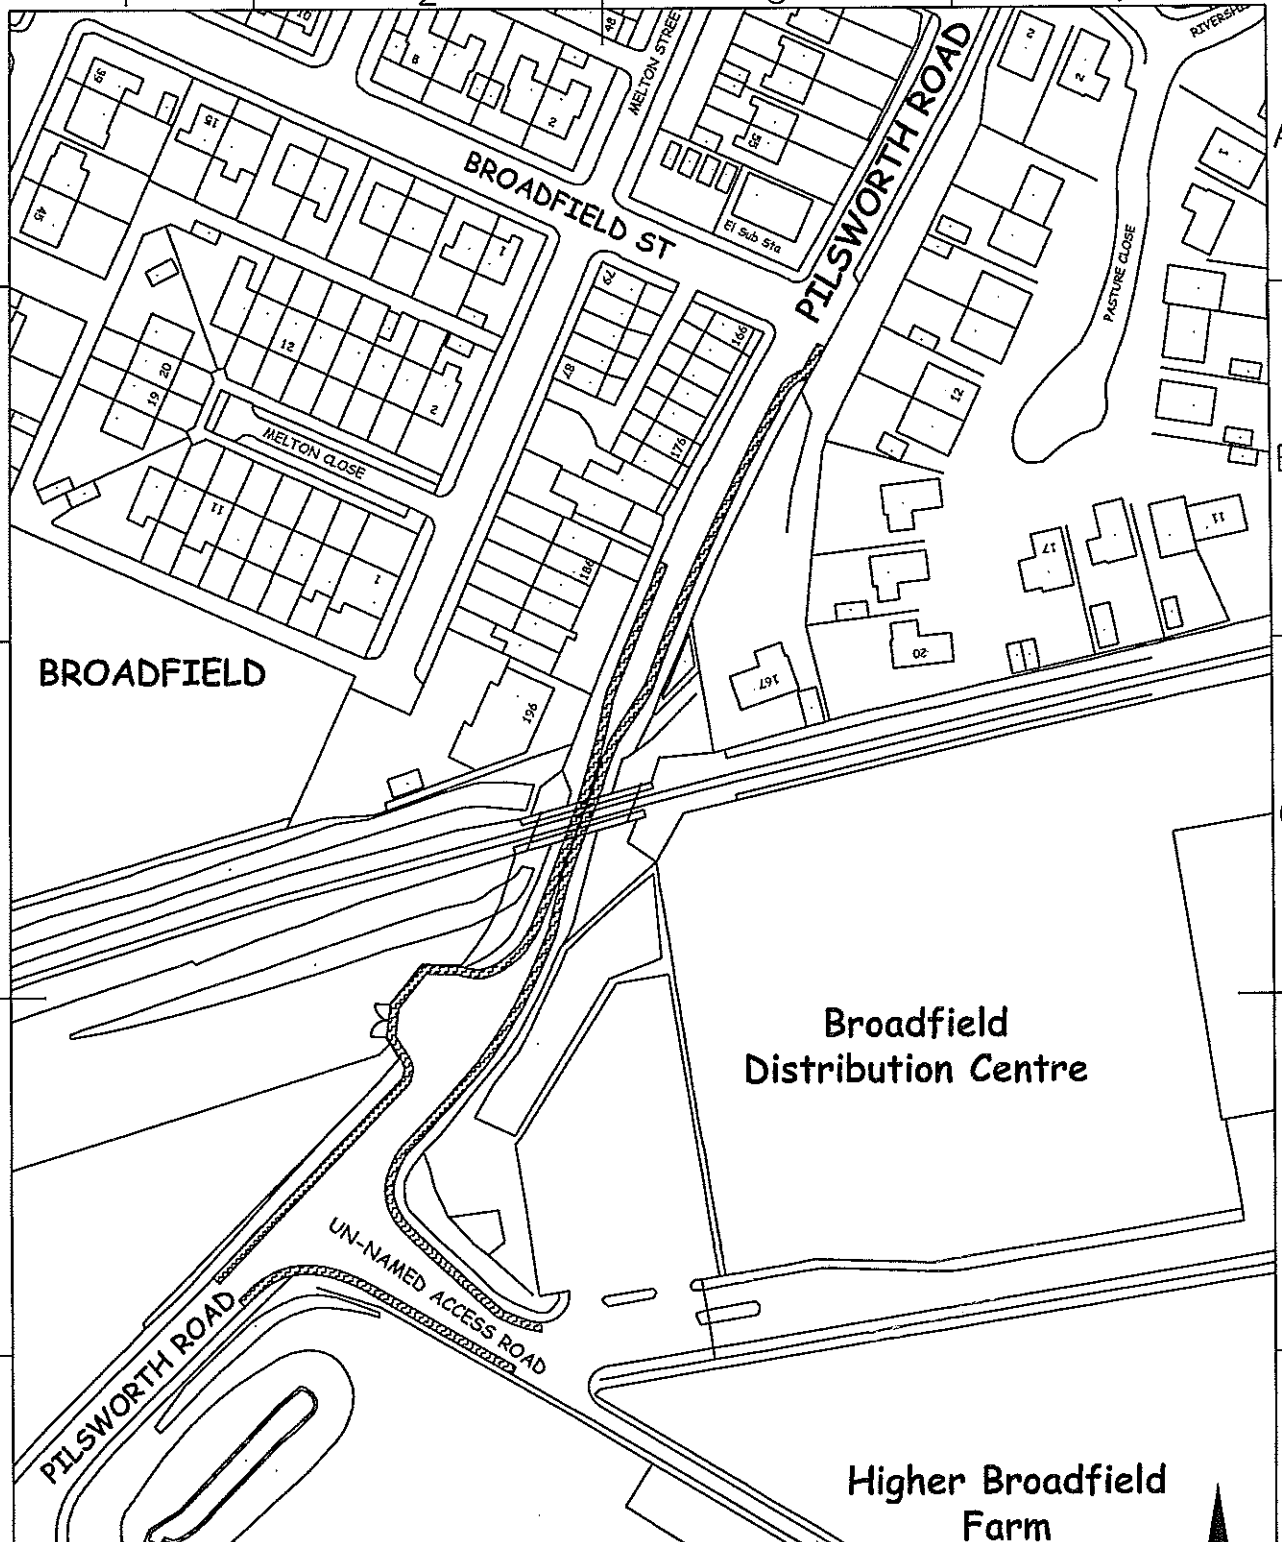


KEY

 Proposed No Waiting 'At Any Time' Restrictions.


AUTHORISED SIGNATORY

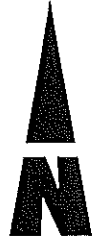

 <p>Redditch Metropolitan Borough Council working in partnership with Neuchel Parkman and Agilis to support regeneration</p> <p>HIGHWAYS AND ENGINEERING SERVICE Head of Service: D. Forrester B.Sc., M.B.A., C.Eng., M.I.C.E.</p> <p>TRAFFIC AND ROAD SAFETY UNIT Manager: A. Shaw I. Eng., A.M.I.C.E., F.I.H.I.E.</p>	<p>Project</p> <p>PROPOSED NO WAITING 'AT ANY TIME' ORDER.</p>	<p>Drawn</p> <p>JK</p>	<p>Traced</p>	<p>Checked</p>	<p>Safety Audit Check</p>
	<p>Title</p> <p>PILSWORTH ROAD, HEYWOOD.</p>	<p>Scale</p> <p>1:1250 @ A4</p>		<p>Date</p> <p>Feb 2010</p>	
		<p>Dwg No.</p> <p>H60/932/5</p>			