

BOROUGH OF ROCHDALE
((CIVIL ENFORCEMENT OF TRAFFIC CONTRAVENTIONS) (VARIOUS STREETS)
(ROCHDALE TOWNSHIP) ORDER 2008)
(AMENDMENT) (NO. 33) ORDER 2010 *Pen*

Rooley Moor Road/Balfour Road, Rochdale

The Rochdale Borough Council, in exercise of its powers under Sections 1(1), 2 and 4 of the Road Traffic Regulation Act 1984 ("the Act") and of all other enabling powers, and after consultation with the Chief Officer of Police in accordance with Section 124(1) and paragraph 20(1) of Part III of Schedule 9 to the Act, hereby make the following Order:-

1. This Order may be cited as the Borough of Rochdale ((Civil Enforcement of Traffic Contraventions) (Various Streets) (Rochdale Township) Order 2008) (Amendment) (No. 33) Order ²⁰¹⁰ and shall come into operation on 1st October 2010. *Pen*
2. The Borough of Rochdale (Civil Enforcement of Traffic Contraventions) (Various Streets) (Rochdale Township) Order 2008 is hereby amended by inserting the wording shown in Schedule to this Order.
3. The Interpretation Act 1978 shall apply for the interpretation of this Order as it applies for the interpretation of an Act of Parliament.

SCHEDULE

Schedule No. 1.1
No Waiting At Any Time

Rooley Moor Road, Spotland and Falinge Ward

- n (i) south westerly side from a point 15 metres north west of its junction with Balfour Road to a point 15 metres south east of its junction with Balfour Road.


Dated this 9th day of September 2010


THE COMMON SEAL of **THE ROCHDALE**)

BOROUGH COUNCIL was hereunto affixed)

in the presence of:)

Pen
Authorized Signatory

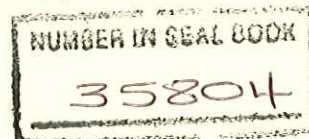

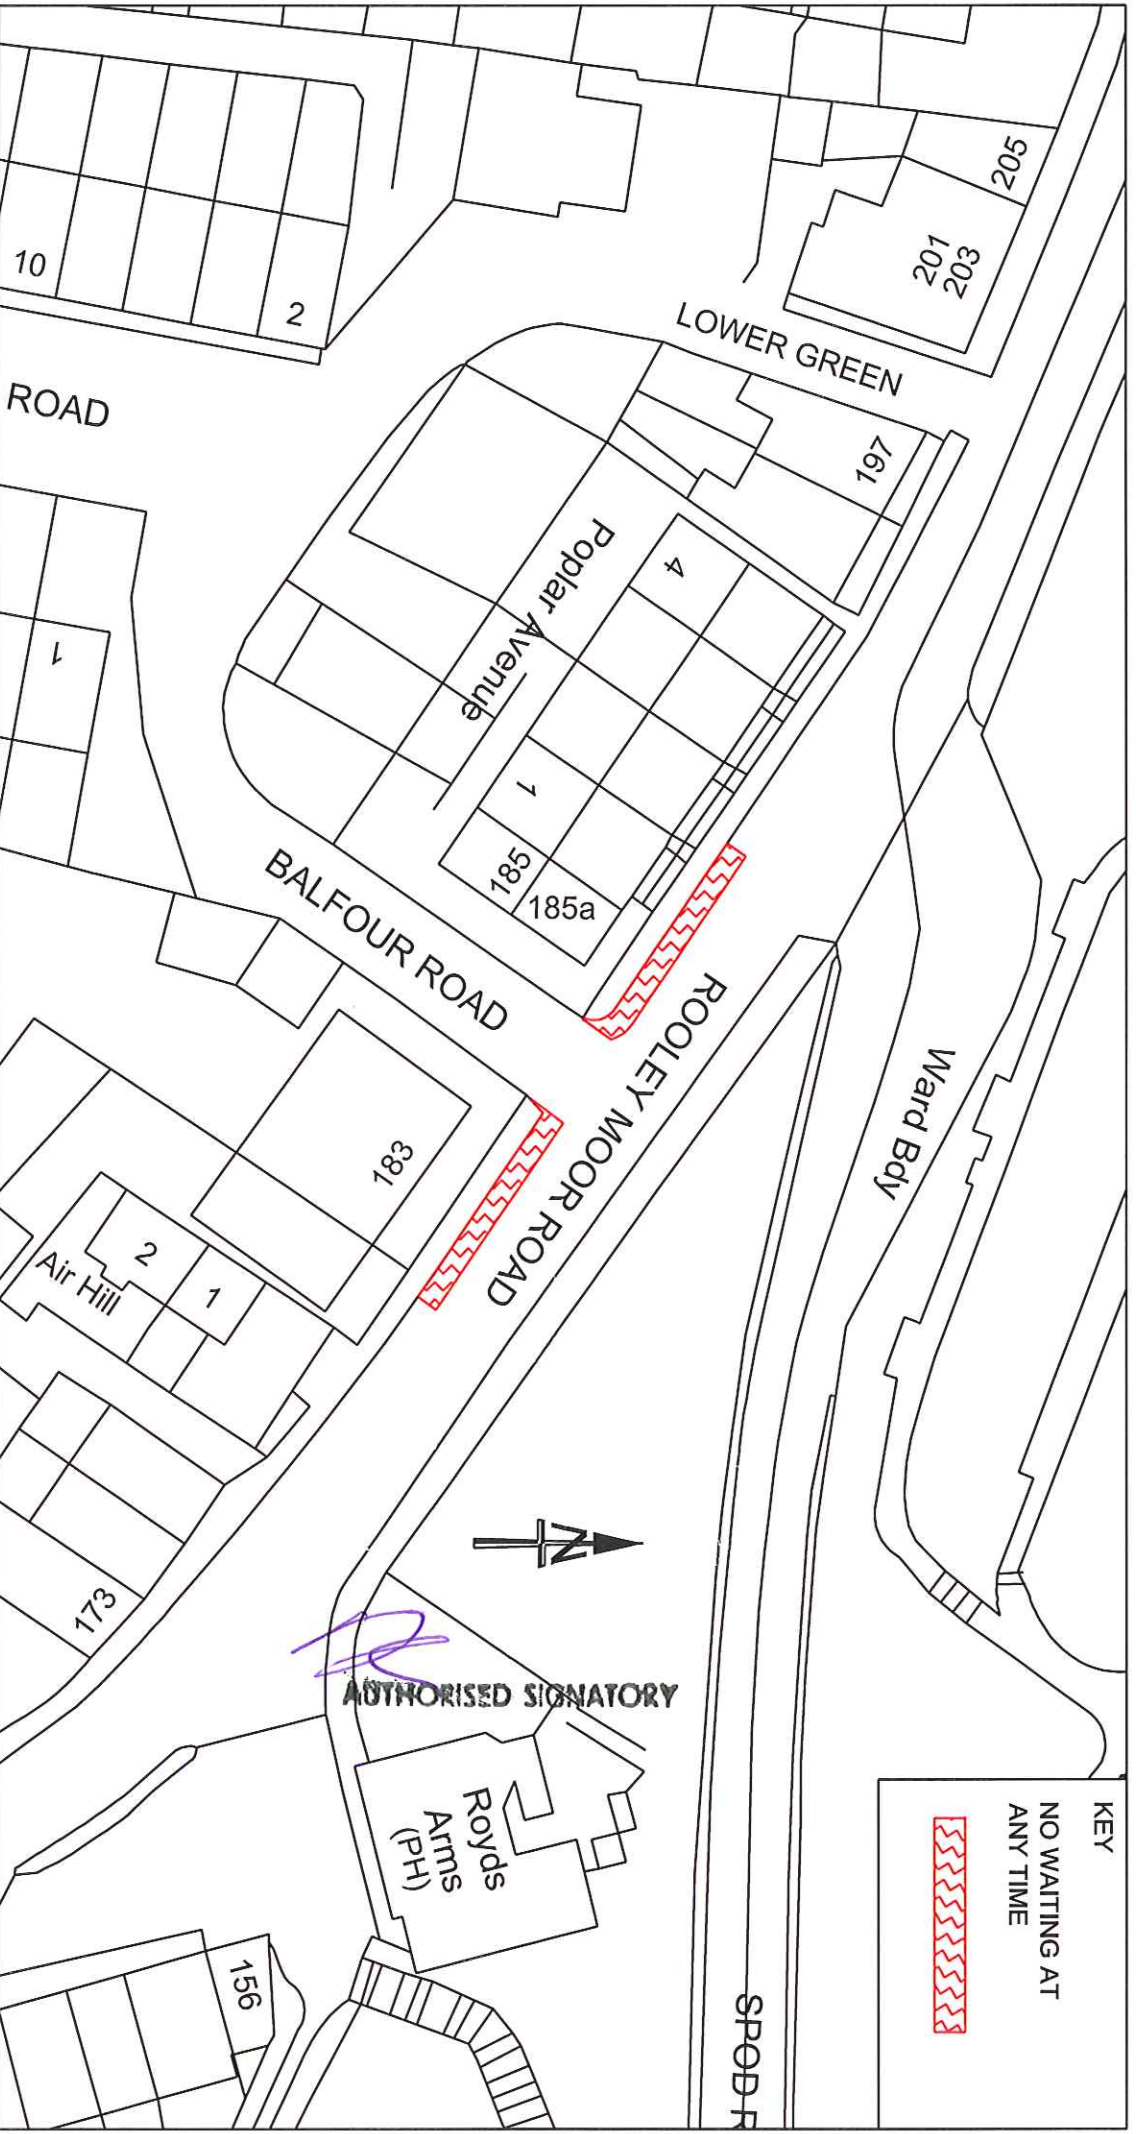

KEY

NO WAITING AT ANY TIME



[Signature]
AUTHORISED SIGNATORY
 Royds Arms (PH)

impact
 Roadside Metropolitan
 Planning Consultancy
 in partnership with
 Mouchel Parkman and
 Adley to support
 regeneration

HIGHWAYS AND ENGINEERING SERVICE
 Head of Service:
 D. Forrester
 B.Sc., M.B.A., C.Eng., M.I.C.E.

TRAFFIC AND ROAD SAFETY UNIT
 Manager:
 A. Shaw
 I.Eng., A.M.I.C.E., F.I.H.L.E.

Project
 Rooley Moor Road/Balfour Road

Title
 Proposed No Waiting at Any Time restrictions

Drawn	Traced	Checked	Safety Audit Check
CT	*	*	*
Scale	Date		
1:500	10/12/2009		

Dwg No.
A4/1004468/074/001