

BOROUGH OF ROCHDALE
((CIVIL ENFORCEMENT OF TRAFFIC CONTRAVENTIONS) (VARIOUS STREETS)
(MIDDLETON TOWNSHIP) ORDER 2008)
(AMENDMENT) (NO. 18) ORDER 2010

ST ANNE'S ACADEMY, STOTT LANE, MIDDLETON

The Rochdale Borough Council, in exercise of its powers under Sections 1(1), 2 and 4 of the Road Traffic Regulation Act 1984 ("the Act") and of all other enabling powers, and after consultation with the Chief Officer of Police in accordance with Section 124(1) and paragraph 20(1) of Part III of Schedule 9 to the Act, hereby make the following Order:-

1. This Order may be cited as the Borough of Rochdale ((Civil Enforcement of Traffic Contraventions) (Various Streets) (Middleton Township) Order 2008) (Amendment) (No. 18) Order 2010 and shall come into operation on 15th November 2010.
2. The Borough of Rochdale (Civil Enforcement of Traffic Contraventions) (Various Streets) (Middleton Township) Order 2008 is hereby amended by inserting the wording shown in Schedule 1 to this Order.
3. That part of the Borough of Rochdale (Civil Enforcement of Traffic Contraventions) (Various Streets) (Middleton Township) Order 2008, as shown in Schedule 2 to this Order be hereby revoked.
4. The Interpretation Act 1978 shall apply for the interpretation of this Order as it applies for the interpretation of an Act of Parliament.

SCHEDULE 1

Schedule No. 1.1
No Waiting at Any Time

Hazelhurst Drive, Hopwood Hall Ward

- n (i) both sides from its junction with Hollin Lane in an easterly direction to a point 10 metres east of Winwood Fold.

Hollin Lane, West Middleton Ward

- n (ii) the westerly side from a point 70 metres south of its junction with Hillcrest to a point 145 metres north of its junction with Hollins Drive.

Hollin Lane, Hopwood Ward


- n (i) the easterly side from its junction with Hazelhurst Drive for a distance of 42 metres in a northerly direction.

Rosethorns Close, Hopwood Hall Ward

- n (i) both sides from its junction with Hazelhurst Drive for a distance of 10 metres in a south-westerly direction.

Stott Lane, Hopwood Hall Ward

- n (i) both sides from its junction with Hazelhurst Drive for a distance of 150 metres in a northerly direction including the perimeters of all the islands but excluding the marked parking bays.

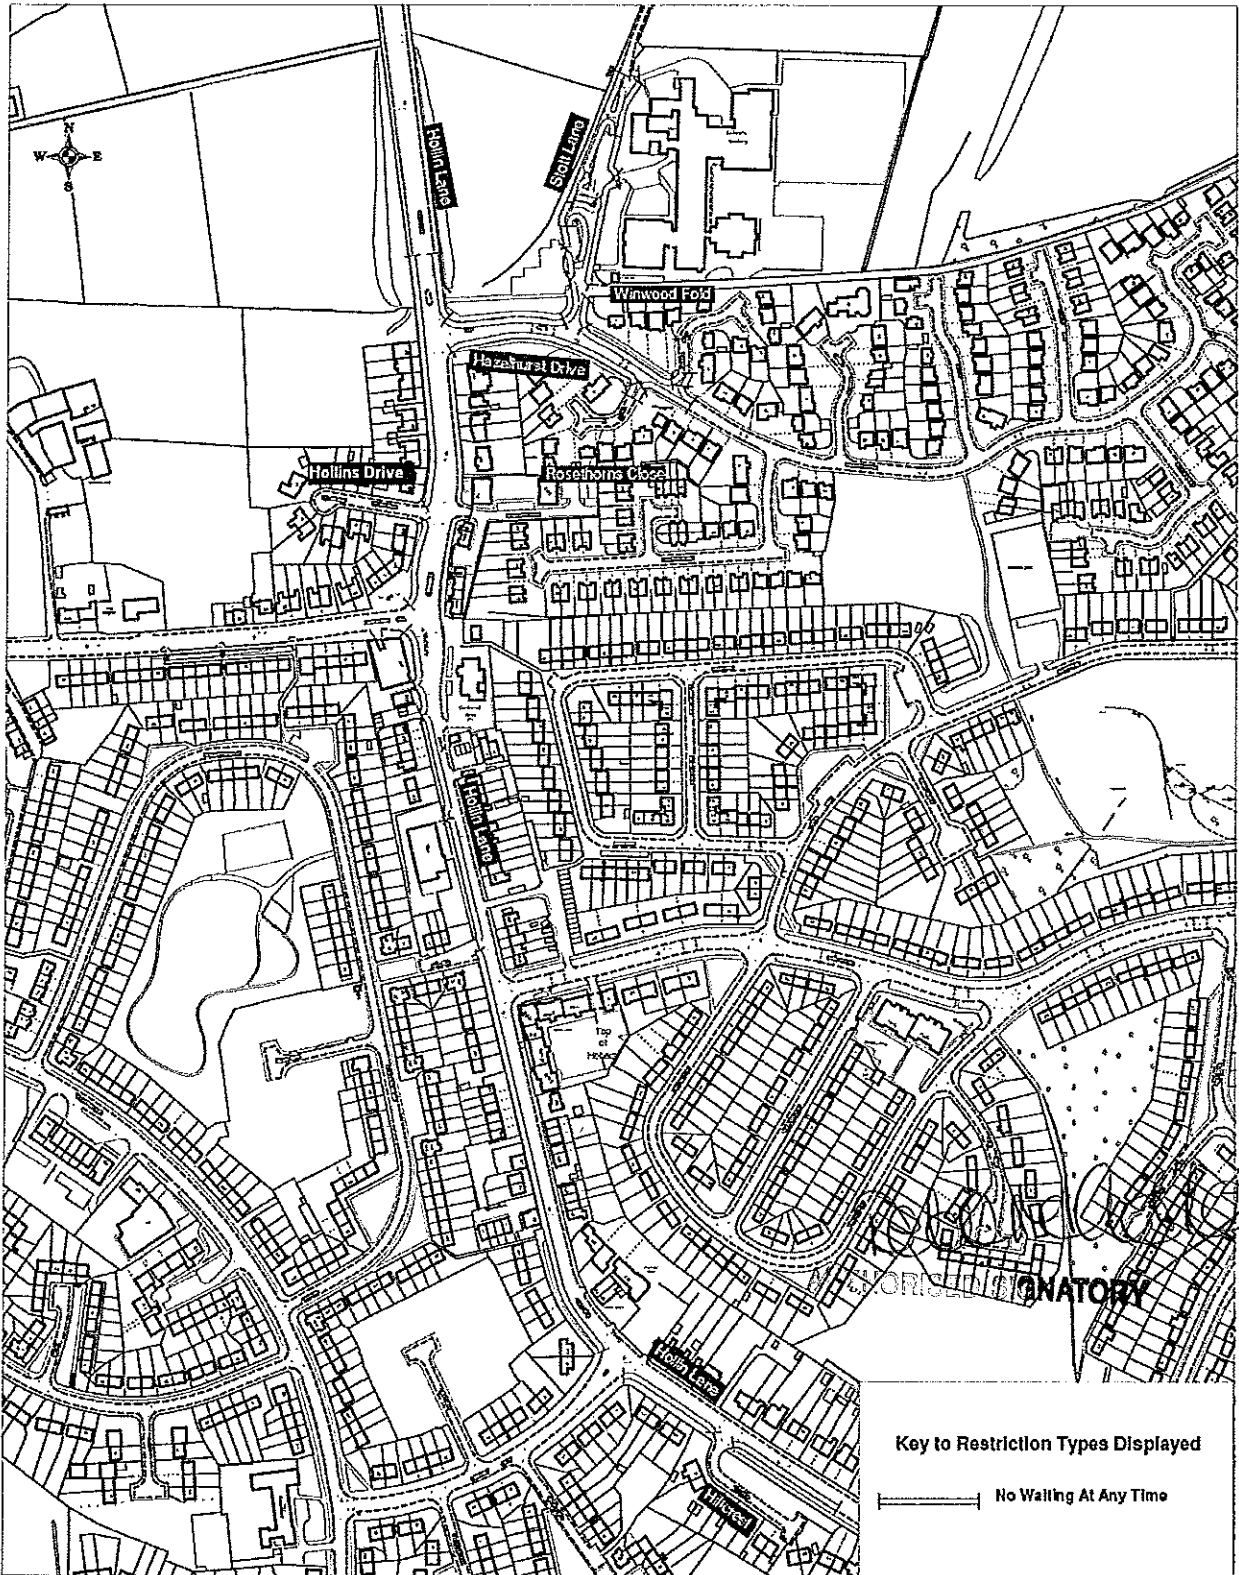

Hazelnurst Drive, Hollins Lane & Stott Lane,
Middleton, Proposed Waiting Restrictions
Plan 2 - Proposed New Items

This map is reproduced from Ordnance Survey material with the permission of Ordnance Survey on behalf of the Controller of Her Majesty's Stationery Office © Crown Copyright. Unauthorised reproduction infringes Crown copyright and may lead to prosecution or civil proceedings.
Rochdale Metropolitan Borough Council
Licence No: LA/076278 2010

HIGHWAYS AND ENGINEERING SERVICE
Head of Service: D Forman B.Sc., M.B.A., C.Eng., M.I.C.E.
TRAFFIC AND ROAD SAFETY UNIT
Manager: A. Shaw I. Eng., A.M.I.C.E., F.I.H.I.E.

SCALE	1 : 2500
DATE	28/07/2010
DRAWING No.	
DRAWN BY	MM
	Scale with care as distortion may occur

SCHEDULE 2

**Schedule No. 1.1
No Waiting at Any Time**

Hollin Lane, West Middleton Ward

n (i) the westerly side from a point 70 metres south of its junction with Hillcrest to a point 130 metres north of its junction with Hollins Drive.


Dated this 28th day of November 2010

THE COMMON SEAL of THE ROCHDALE)

BOROUGH COUNCIL was hereunto affixed)

in the presence of:


Authorised Signatory

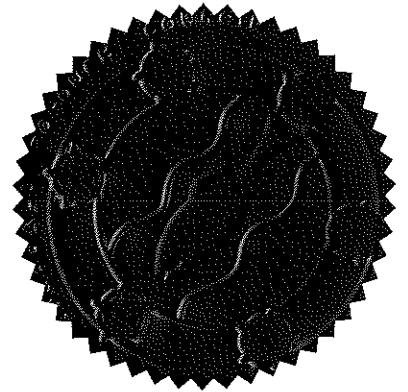

NUMBER IN SEAL BOOK
35878