

BOROUGH OF ROCHDALE
((CIVIL ENFORCEMENT OF TRAFFIC CONTRAVENTIONS) (VARIOUS STREETS)
(HEYWOOD TOWNSHIP) ORDER 2008)
(AMENDMENT) (NO. 13) ORDER 2011

EMMOTT CLOSE/ MARY STREET/ TAYLOR STREET/ FOX STREET/ HIND HILL STREET,
NORTH HEYWOOD WARD

The Rochdale Borough Council, in exercise of its powers under Sections 1(1), 2 and 4 of the Road Traffic Regulation Act 1984 ("the Act") and of all other enabling powers, and after consultation with the Chief Officer of Police in accordance with Section 124(1) and paragraph 20(1) of Part III of Schedule 9 to the Act, hereby make the following Order:-

1. This Order may be cited as the Borough of Rochdale ((Civil Enforcement of Traffic Contraventions) (Various Streets) (Heywood Township) Order 2008) (Amendment) (No. 13) Order 2011 and shall come into operation on Friday 1st April 2011.
2. The Borough of Rochdale (Civil Enforcement of Traffic Contraventions) (Various Streets) (Heywood Township) Order 2008 is hereby amended by inserting the wording shown in Schedule One to this Order.
3. That those parts of the Borough of Rochdale (Civil Enforcement of Traffic Contraventions) (Various Streets) (Heywood Township) Order 2008, as shown in Schedule Two to this Order be hereby revoked.
4. The Interpretation Act 1978 shall apply for the interpretation of this Order as it applies for the interpretation of an Act of Parliament.

SCHEDULE ONE

Schedule No. 1.1 - No Waiting At Any Time

Fox Street, North Heywood Ward

- n (i) the south side from its junction with Taylor Street for a distance of 10 metres in a westerly direction
- n (ii) the south side from its junction with Taylor Street for a distance of 10 metres in an easterly direction
- n (iii) the north side from a point 37 metres west of its junction with Hind Hill Street to its junction with Taylor Street

Taylor Street, North Heywood Ward

- n (i) the west side from its junction with Fox Street for a distance of 10 metres in a southerly direction
- n (ii) the west side from its junction with Mary Street to a point 10 metres north of its junction with Mary Street
- n (iii) the east side from its junction with Mary Street to a point 10 metres north of its junction with Mary Street
- n (iv) the east side from its junction with Fox Street for a distance of 10 metres in a southerly direction

Mary Street, North Heywood Ward

- n (i) the north side from its junction with Taylor Street to its junction with Hind Hill Street
- n (ii) the south side from its junction with Hind Hill Street for a distance of 15 metres in a westerly direction
- n (iii) the south side from its junction with Emmott Close for a distance of 15 metres in an easterly direction
- n (iv) the south side from its junction with Emmott Close for a distance of 31 metres in a westerly direction

Emmott Close, North Heywood Ward

- n (i) both sides for its entire length including the entrance to the car park

Hind Hill Street, North Heywood Ward

- n (i) the west side from its junction with Mary Street for a distance of 15 metres in a southerly direction
- n (ii) the west side from its junction with Mary Street for a distance of 15 metres in a northerly direction
- n (iii) the west side from its junction with Fox Street for a distance of 15 metres in a southerly direction

Schedule No. 2.4 - No Waiting Mon-Fri 8am-6pm

Hind Hill Street, North Heywood Ward

- n (i) the west side from a point 15 metres north of its junction with Mary Street to a point 15 metres south of its junction with Fox Street

Taylor Street, North Heywood Ward

- n (i) the west side from a point 10 metres south of its junction with Fox Street to a point 10 metres north of its junction with Mary Street

Schedule No. 2.10 - No Waiting 8am-6pm

Fox Street, North Heywood Ward

- n (i) the south side from its junction with Hill Street in an easterly direction to a point 10 metres west of its junction with Taylor Street

Schedule No. 3.33 - Waiting Limited Mon-Fri 8am-6pm 2 Hours, No Return Within 1 Hour

Fox Street, North Heywood Ward

- n (i) the south side from a point 10 metres east of its junction with Taylor Street to a point 50 metres west of its junction with Hind Hill Street

Taylor Street, North Heywood Ward

- n (i) the east side from a point 10 metres north of its junction with Mary Street in a northerly direction to a point 10 metres south of its junction with Fox Street

Mary Street, North Heywood Ward

- n (i) the south side from a point 15 metres west of its junction with Hind Hill Street to a point 15 metres east of its junction with Emmott Close.

Index to Schedules

- 3.32 Waiting Limited, 2 Hours, No Return Within 1 Hour
- 3.33 Waiting Limited Mon-Fri 8am-6pm, 2 Hours, No Return within 1 Hour
- 7.11 Loading Only Bay (any Class of Vehicle)
- 7.12 No Stopping At Any time Except Ambulances

Articles

- 7(j) any class of vehicle to be loaded/ unloaded at any time in any of the lengths of roads specified in Schedule 7.11

7(k) any vehicle, except ambulances, to stop at any time in any of the lengths of roads specified in Schedule 7.12

16(3)(a)(v) Ambulances

SCHEDULE TWO

Schedule No. 2.2 - No Waiting Mon-Sat 8am-6pm

Taylor Street, North Heywood Ward

(v) the west side from a point 44 metres south of its junction with Fox Street for a distance of 27 metres in a southerly direction

Schedule No. 2.4 - No Waiting Mon-Fri 8am-6pm

Hind Hill Street, North Heywood Ward

the west side from its junction with Fox Street to its junction with Mary Street

Mary Street, North Heywood Ward

the north side from its junction with Hind Hill Street to its junction with Taylor Street

Schedule No. 2.10 - No Waiting 8am-6pm

Fox Street, North Heywood Ward

(ii) the south side from its junction with Hill Street to its junction with Taylor Street

Taylor Street, North Heywood Ward

(i) the east side from its junction with Mary Street to a point 23 metres north of its junction with Mary Street

(ii) the west side from its junction with Fox Street to a point 38 metres south of its junction with Fox Street

(iii) the west side from its junction with Mary Street for a distance of 44 metres in a northerly direction

Dated this 10th day of March 2011

THE COMMON SEAL of THE ROCHDALE)

BOROUGH COUNCIL was hereunto affixed)


in the presence of:)




Authorised Signatory
en



tro73a

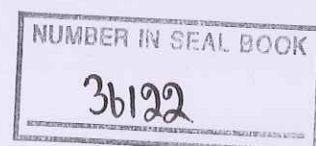

SCALE WITH CAUTION AS DISTORTION CAN OCCUR 0 1 2 3 4 5 6 7 8 9 10cm

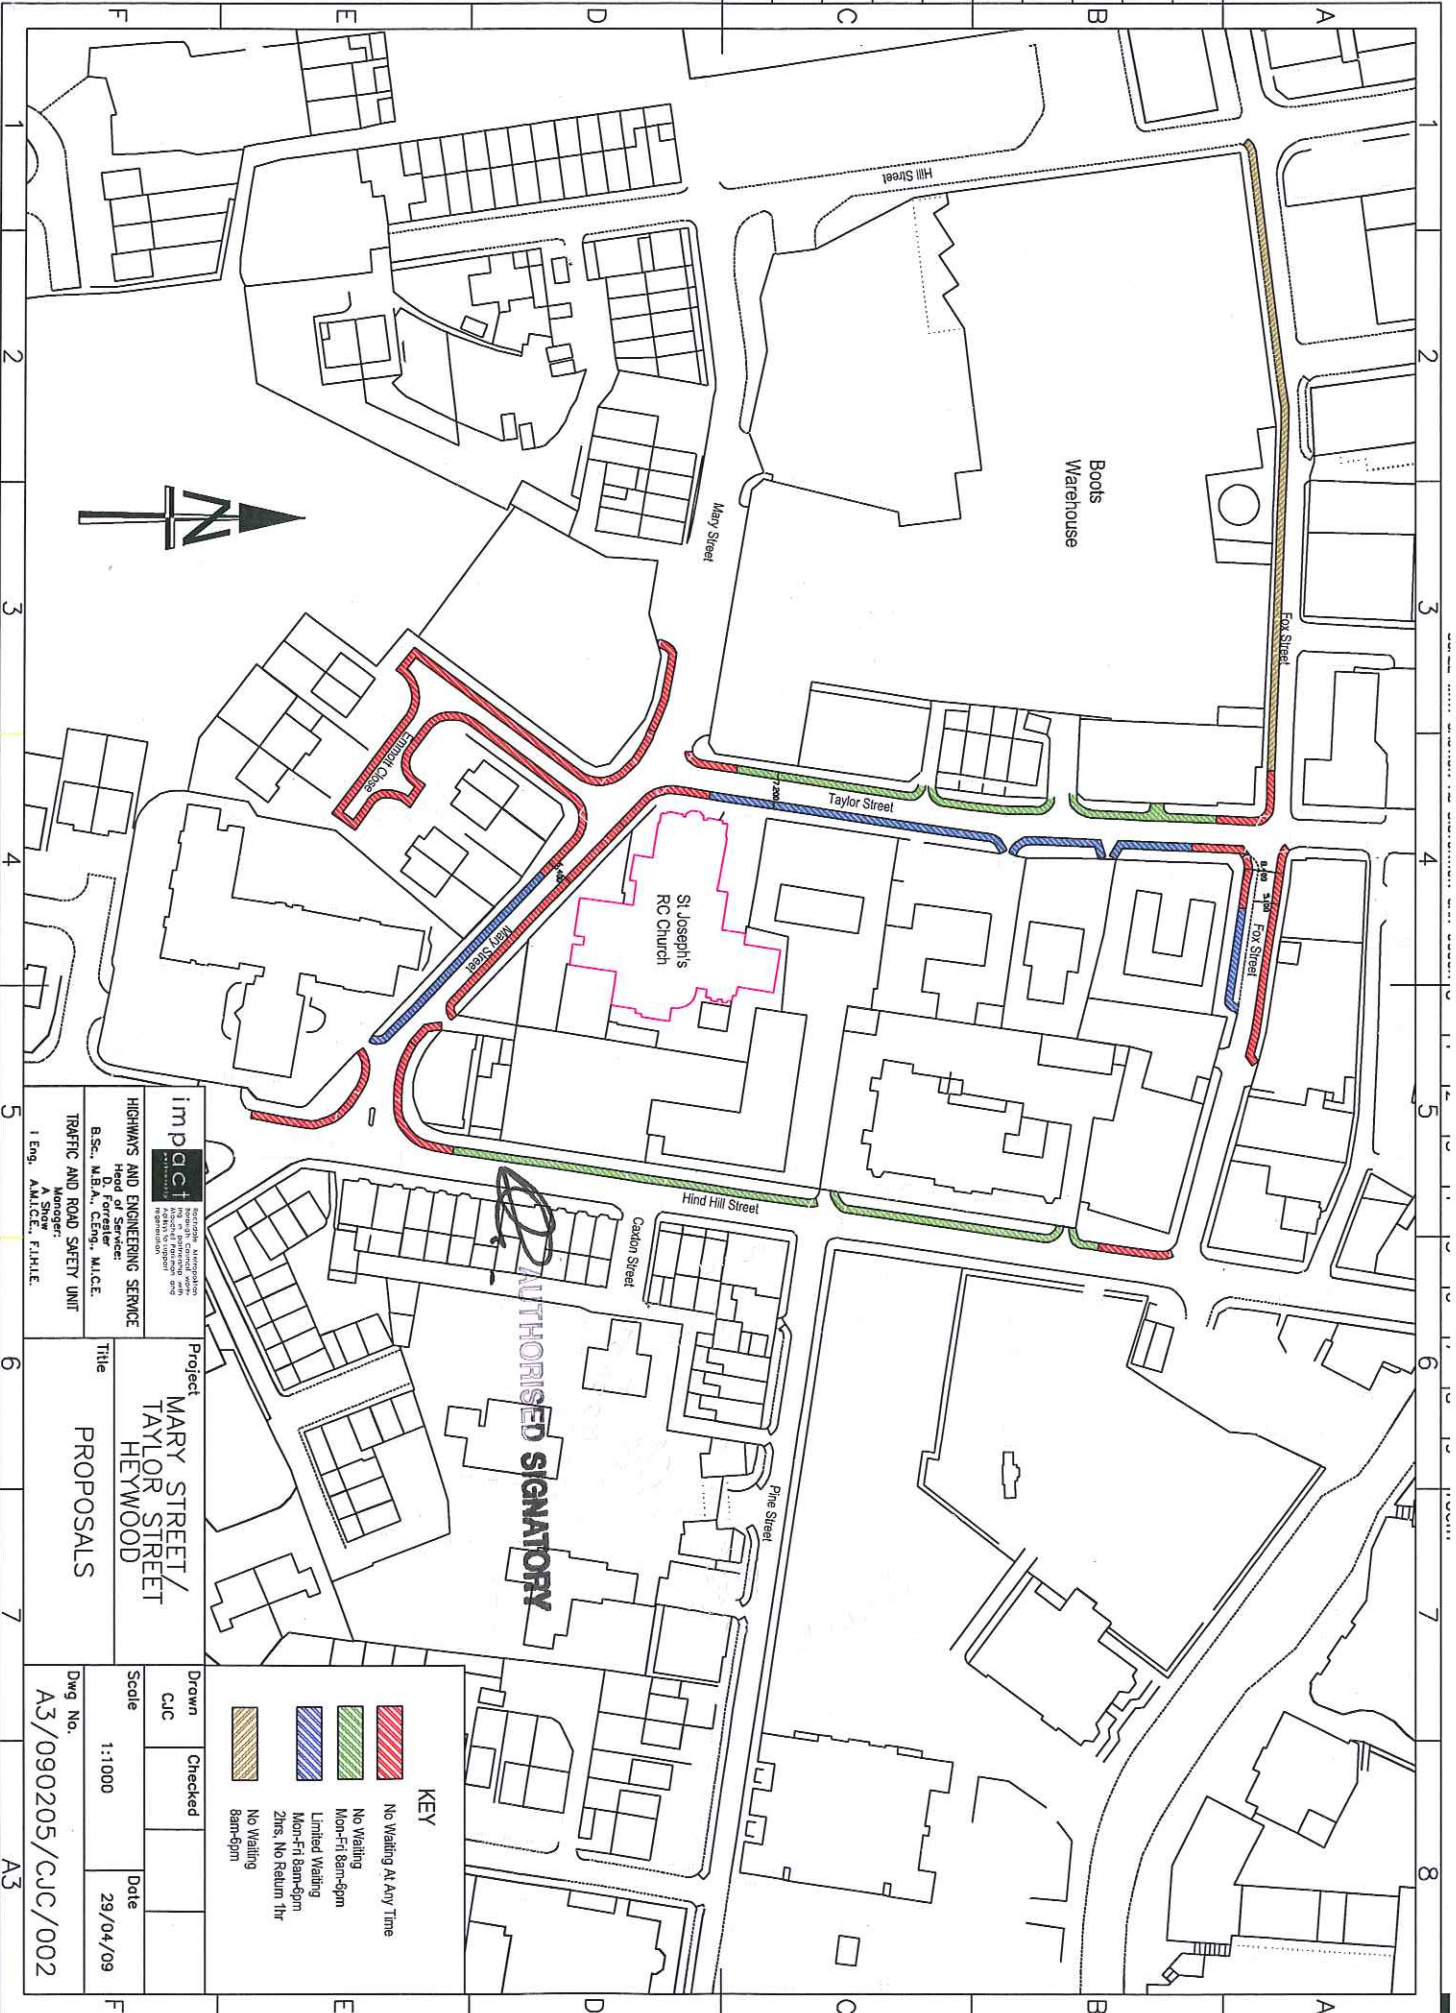

AUTHORISED SIGNATORY

impact
Infrastructure Management
Roads, Engineering and
Traffic Safety Unit

HIGHWAYS AND ENGINEERING SERVICE
Head of Service:
B.Sc., M.B.A., CEng., M.I.C.E.

TRAFFIC AND ROAD SAFETY UNIT
Manager:
A. Shaw
I. Eng., M.I.C.E., F.I.M.I.E.

Project
**MARY STREET/
TAYLOR STREET
HEYWOOD**

Title
PROPOSALS

Drawn	Checked	Date
CJC		29/04/09
Scale	1:1000	
Dwg No.	A3/090205/CJC/002	

KEY

- No Waiting At Any Time
- No Waiting
- Mon-Fri Ban-8pm
- Limited Waiting
- Mon-Fri Ban-8pm
- 2hrs. No Return for Ban-8pm
- No Waiting
- Ban-8pm