

BOROUGH OF ROCHDALE
((CIVIL ENFORCEMENT OF TRAFFIC CONTRAVENTIONS) (VARIOUS STREETS)
(HEYWOOD TOWNSHIP) ORDER 2008
(AMENDMENT) (NO.19) ORDER 2011

West Starkey Street Area, Heywood

The Rochdale Borough Council, in exercise of its powers under Sections 1(1), 2 and 4 of the Road Traffic Regulation Act 1984 ("the Act") and of all other enabling powers, and after consultation with the Chief Officer of Police in accordance with Section 124(1) and paragraph 20(1) of Part III of Schedule 9 to the Act, hereby make the following Order:-

1. This Order may be cited as the Borough of Rochdale ((Civil Enforcement of Traffic Contraventions) (Various Streets) (Heywood Township) Order 2008) (Amendment) (No. 19) Order and shall come into operation on 1st May 2011.
2. The Borough of Rochdale (Civil Enforcement of Traffic Contraventions) (Various Streets) (Heywood Township) Order 2008 is hereby amended by inserting the wording shown in the Schedule to this Order.
3. The Interpretation Act 1978 shall apply for the interpretation of this Order as it applies for the interpretation of an Act of Parliament.

SCHEDULE

Schedule No. 1.1
No Waiting At Any Time

Bamford Road, North Heywood Ward

- (ni) its easterly side from a point 15 metres north of its junction with Starkey Street to a point 15 metres south of its junction with Starkey Street
- (nii) its westerly side from a point 15 metres north of its junction with West Starkey Street to a point 15 metres south of its junction with West Starkey Street

Garden Street, North Heywood Ward

- (ni) both sides from its junction with West Starkey Street for a distance of 20 metres in a southerly direction

Starkey Street, North Heywood Ward

- (ni) both sides from its junction with Bamford Road for a distance of 15 metres in an easterly direction

West Starkey Street, North Heywood Ward


- (ni) its northerly side from its junction with Bamford Road to a point 43 metres east of its junction with Cedar Avenue
- (nii) its southerly side from its junction with Bamford Road for a distance of 483 metres in a westerly direction

Dated this 21st day of April 2011

THE COMMON SEAL of **THE ROCHDALE**

BOROUGH COUNCIL was hereunto affixed

in the presence of:

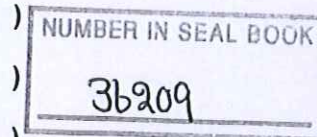


Rebecca Dale
Authorised Signatory



HIGHWAYS AND ENGINEERING SERVICE
 Head of service Mr. D. Forrester
 B.Sc., M.B.A., C. Eng., MICE
TRAFFIC AND ROAD SAFETY UNIT
 Manager: Mr. A Shaw I Eng, AMICE, FIHE

This map is reproduced from Ordnance Survey material with the permission of Ordnance Survey on behalf of the Controller of Her Majesty's Stationary Office © Crown Copyright. Unauthorised reproduction infringes Crown copyright and may lead to prosecution or civil proceedings.
 Rochdale Metropolitan Borough Council
 Licence No: LA076279 2010

Her Majesty's Office (©) Crown Copyright. Unauthorised reproduction infringes Crown Copyright and may lead to prosecution or civil proceedings.

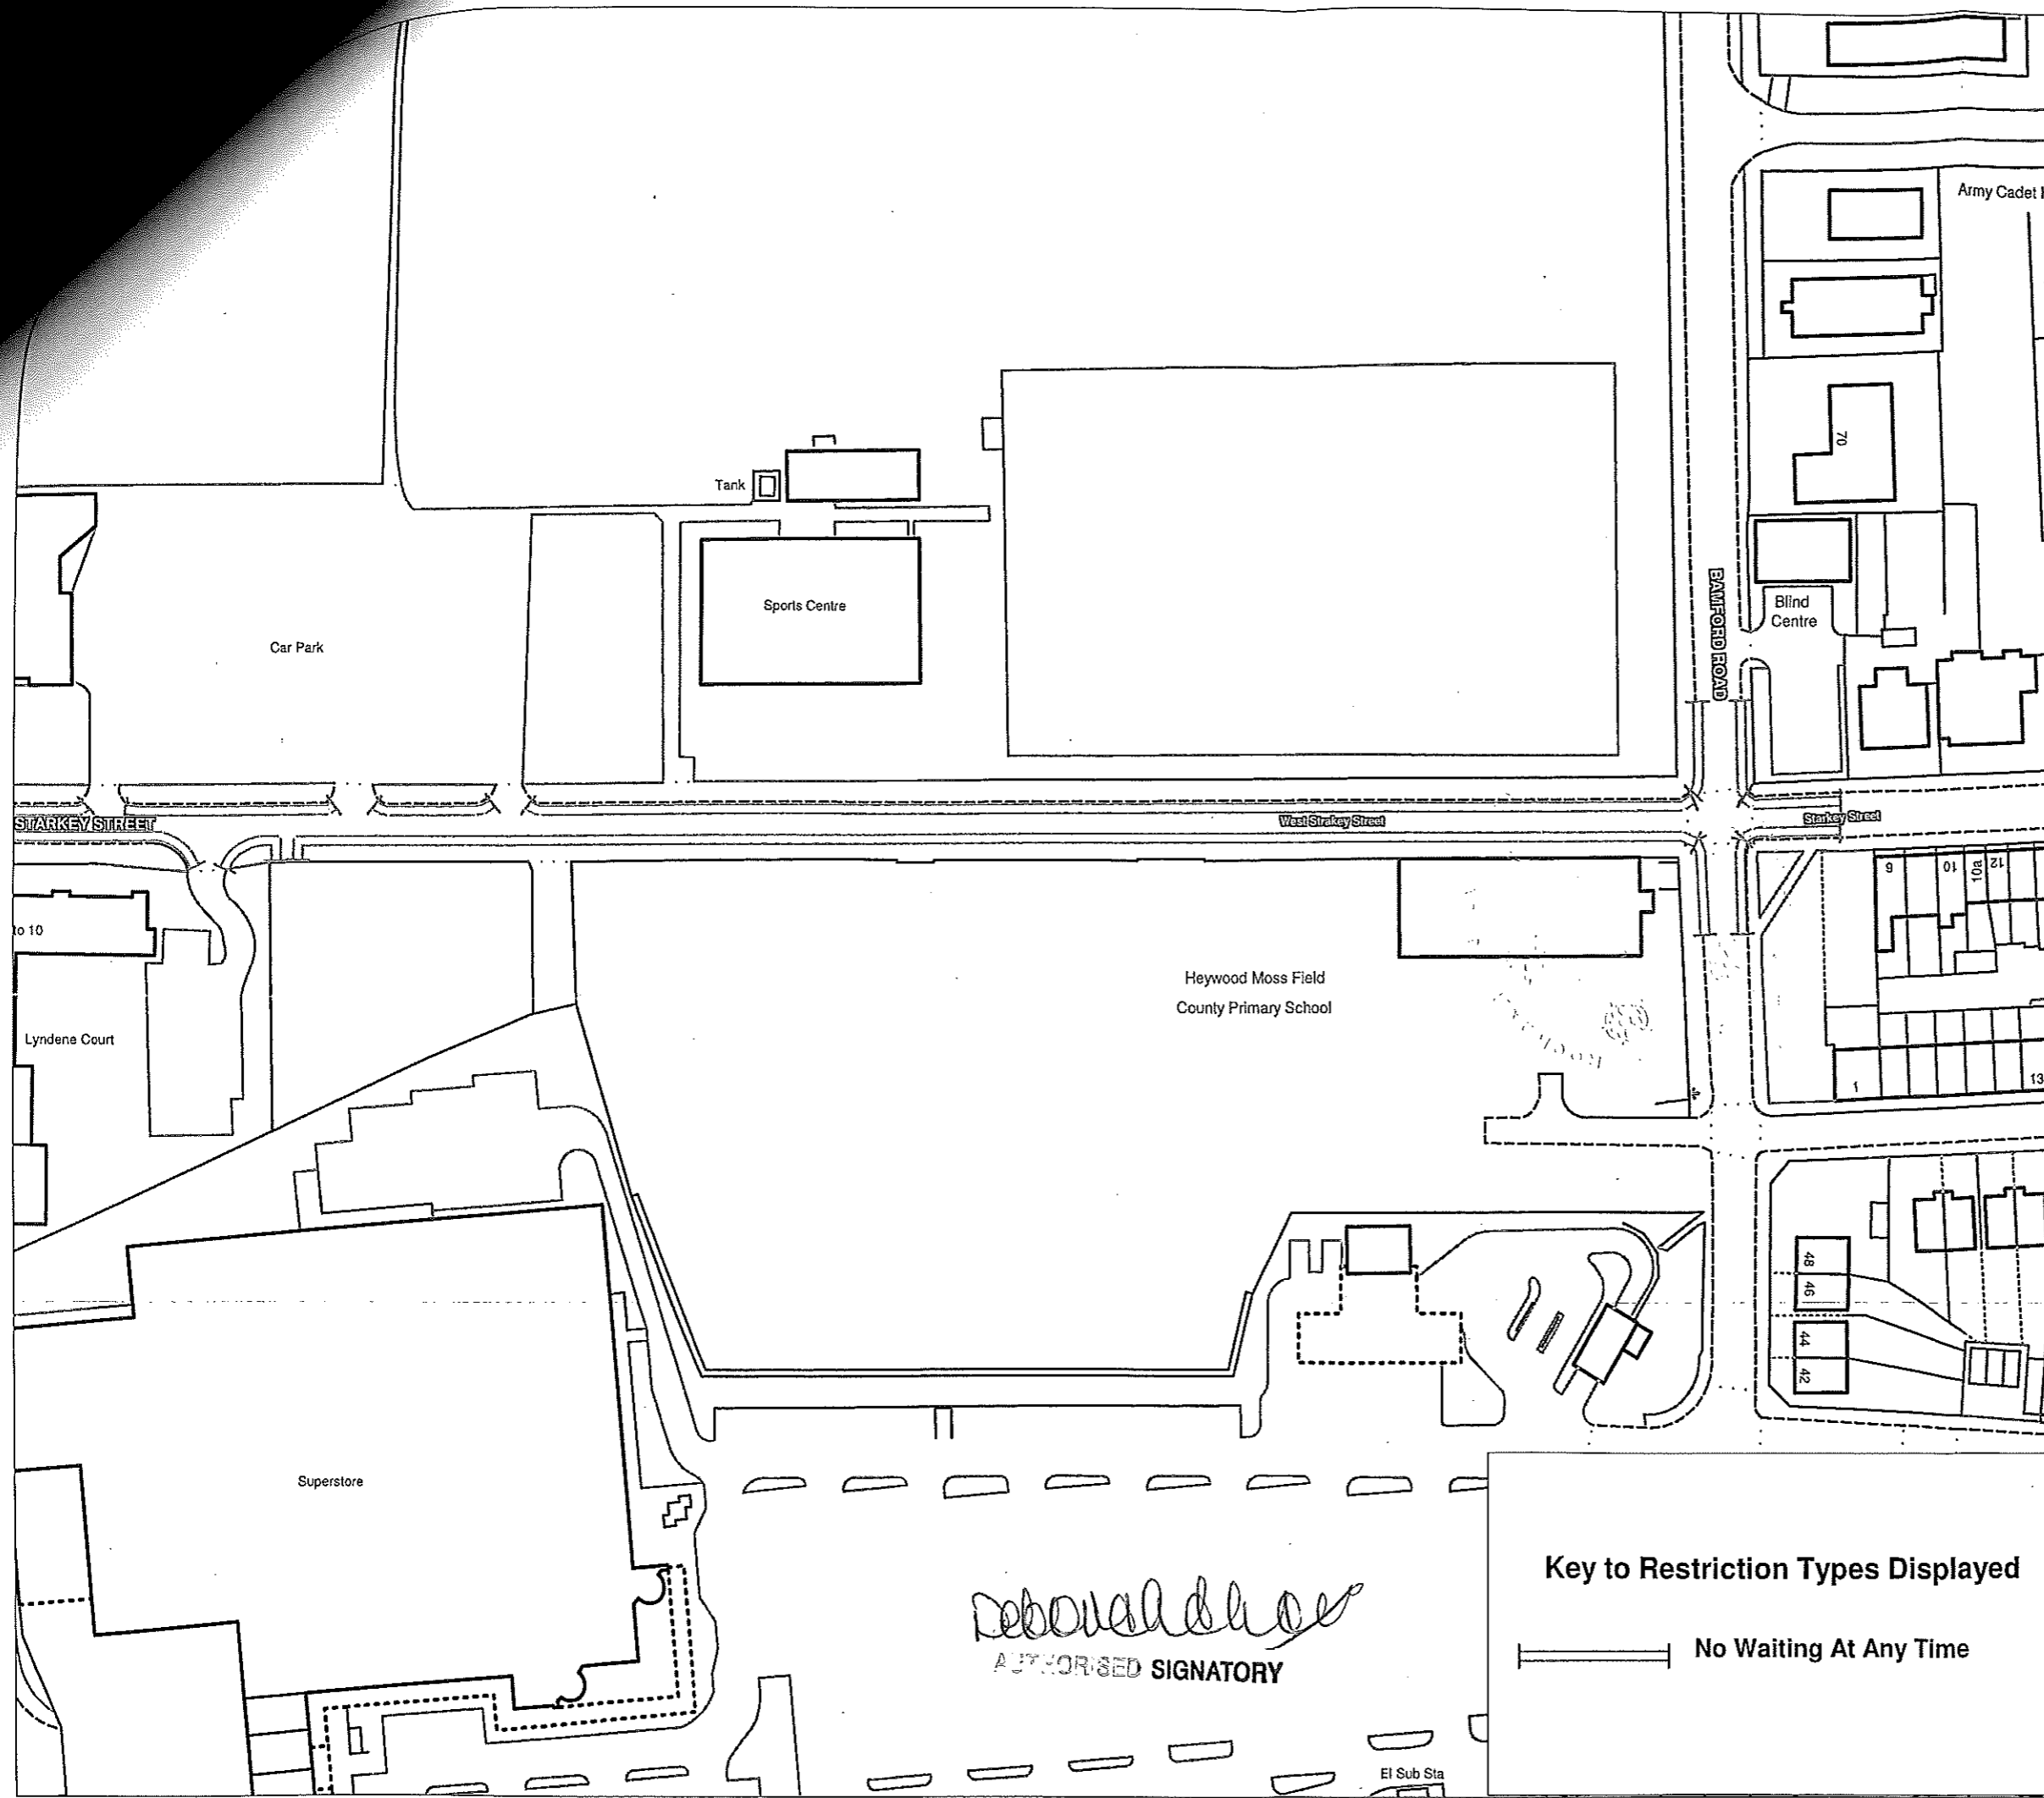

Key to Restriction Types Displayed

————— No Waiting At Any Time

DRAWING TITLE	
West Starkey Street, Heywood Proposed Tucan Crossing & Waiting Restrictions	
SCALE	1 : 1000 @ A3
DATE	24/11/2010
DRAWING No.	H28/89/R/1
DRAWN BY	NM
Page 1 of 2	

HIGHWAYS AND ENGINEERING SERVICE
 Head of service Mr. D. Forrester
 B.Sc., M.B.A., C. Eng., MICE

TRAFFIC AND ROAD SAFETY UNIT
 Manager: Mr. A Shaw I Eng, AMICE, FIHIE

This map is reproduced from Ordnance Survey material with the permission of Ordnance Survey on behalf of the Controller of Her Majesty's Stationery Office © Crown Copyright. Unauthorised reproduction infringes Crown Copyright and may lead to prosecution or civil proceedings.
 Rochdale Metropolitan Borough Council
 Licence No: LA076279 2010

Deborah

Her Majesty's Office © Crown Copyright. Unauthorised reproduction infringes Crown Copyright and may lead to prosecution or civil proceedings.



DRAWING TITLE
 West Starkey Street, Heywood
 Proposed Tucan Crossing
 & Waiting Restrictions

SCALE 1 : 1000 @ A3

DATE 24/11/2010


DRAWING No. H28/89/R/1

DRAWN BY NM

Page 2 of 2

Key to Restriction Types Displayed

————— No Waiting At Any Time

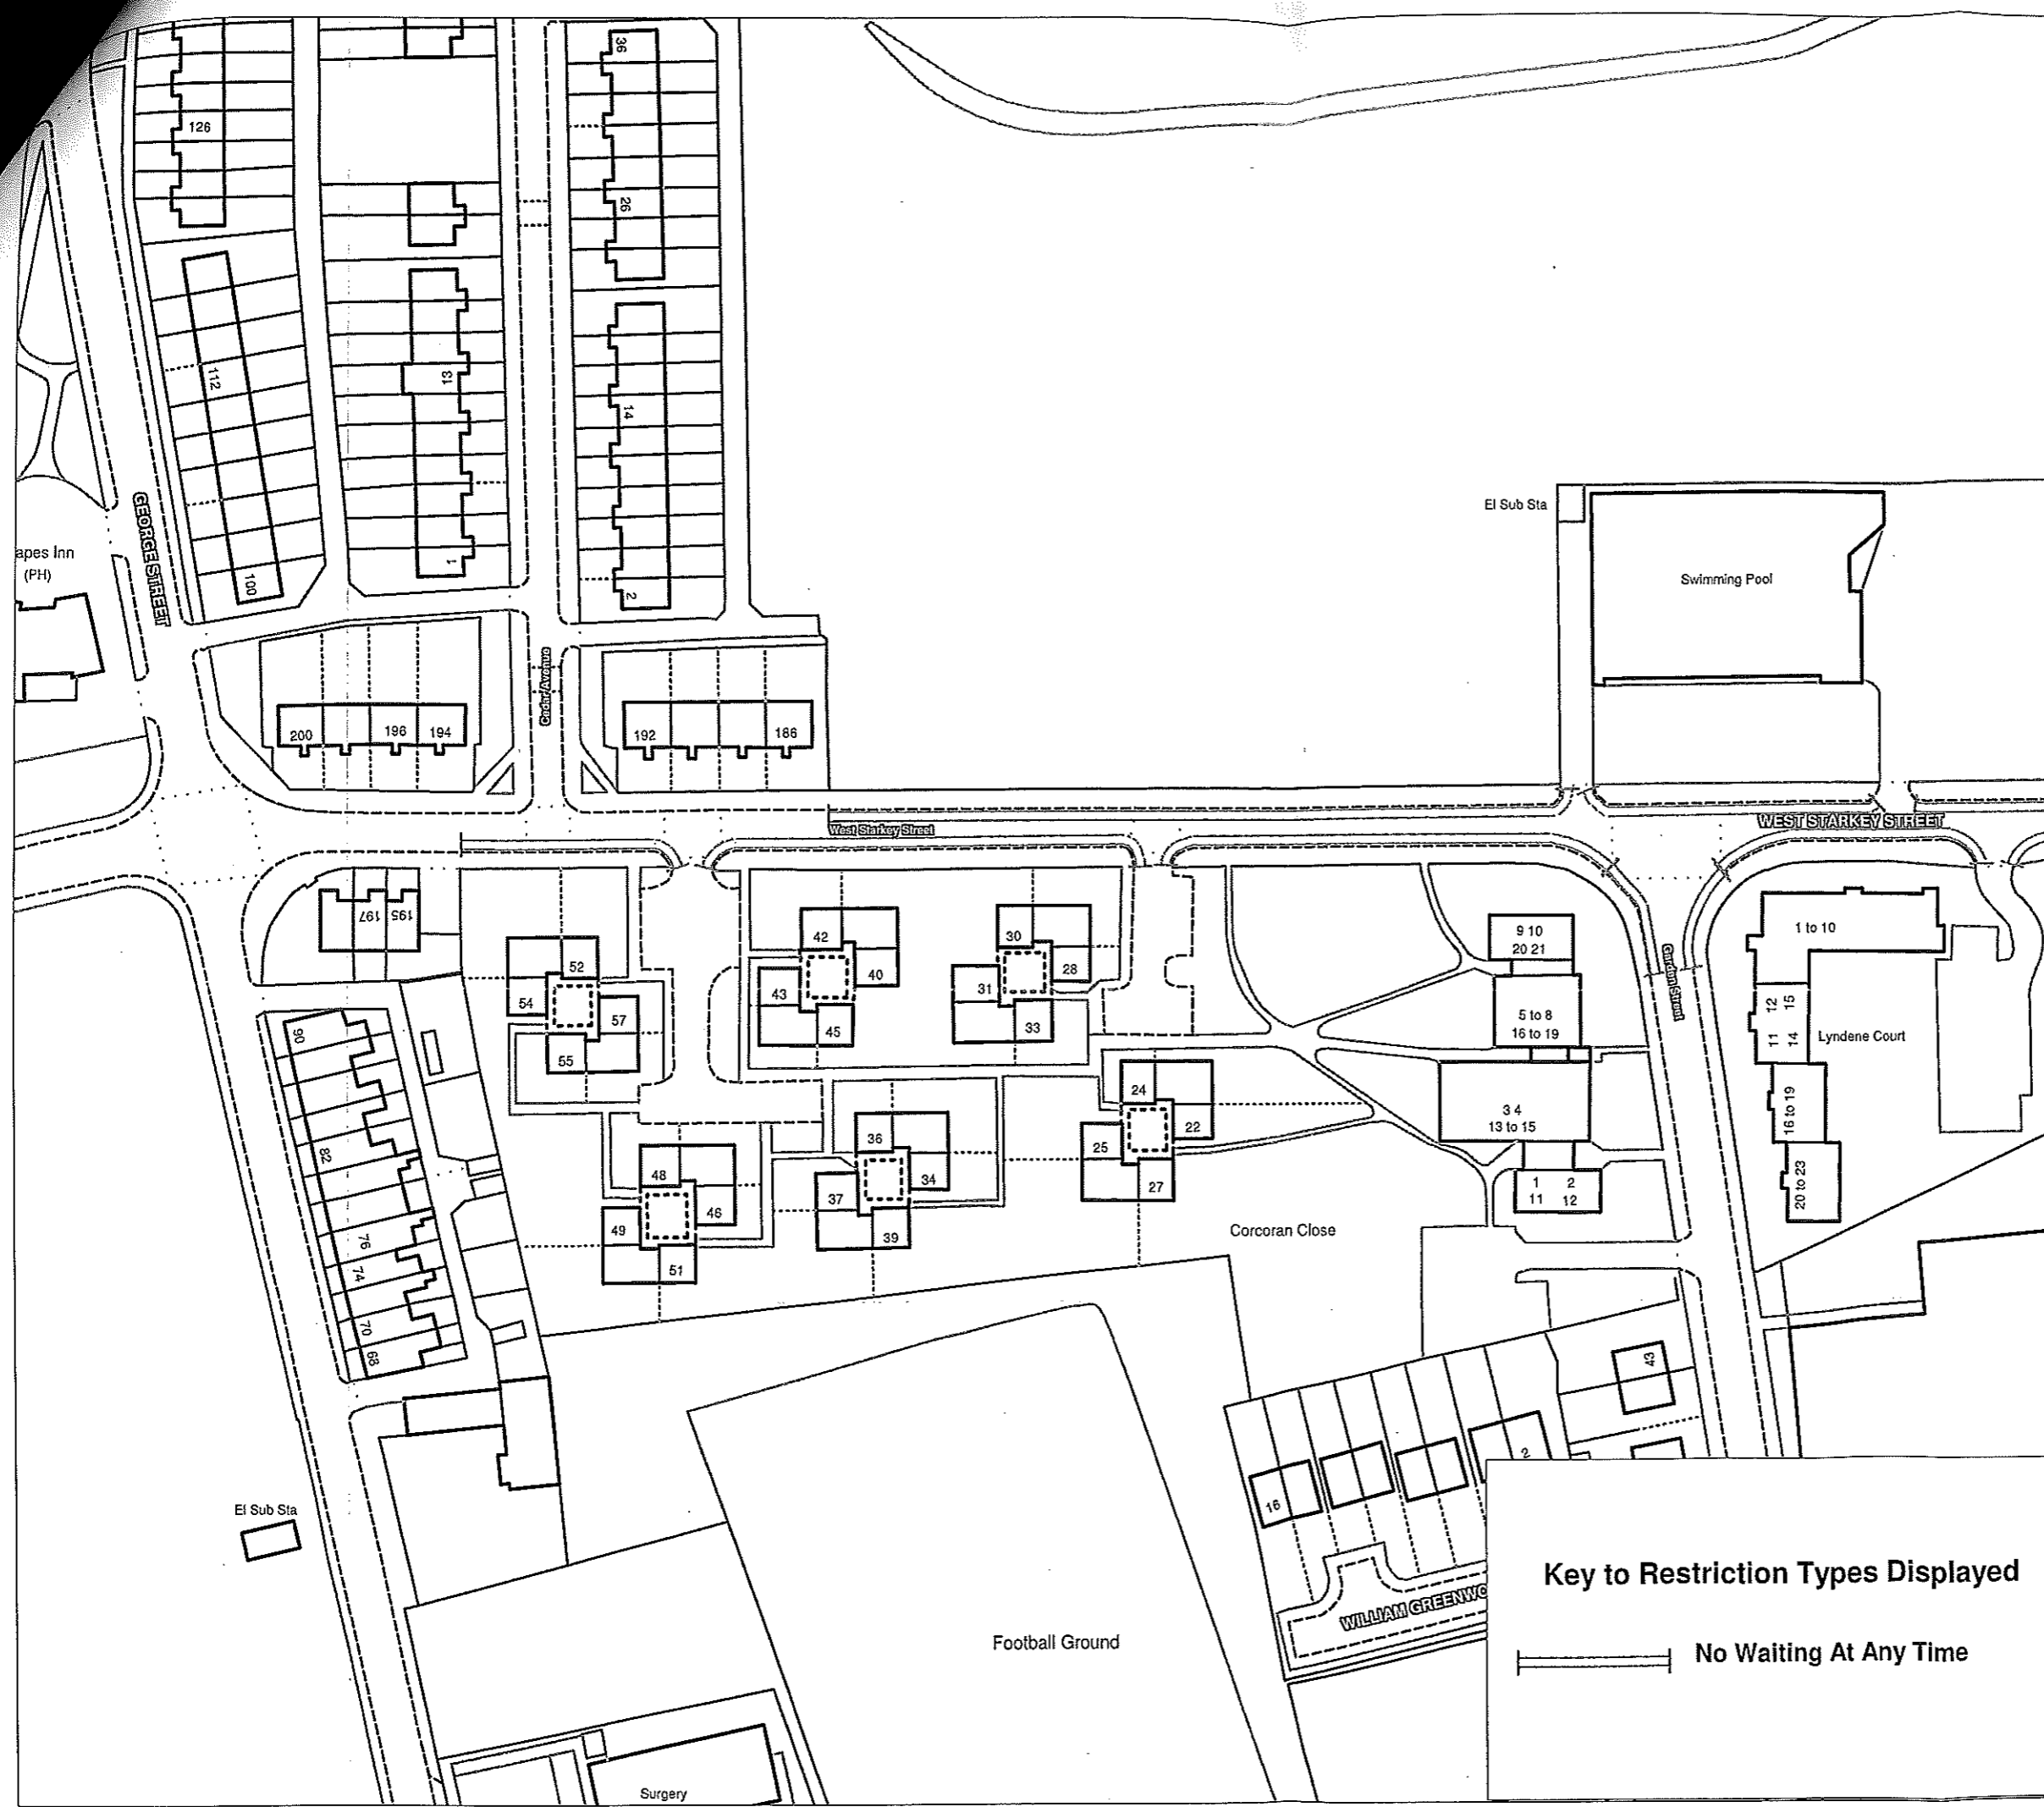

apes Inn (PH)

El Sub Sta

Swimming Pool

WEST STARKEY STREET

Lydene Court

Corcoran Close

Football Ground

WILLIAM GREENWAY

Surgery

El Sub Sta