

BOROUGH OF ROCHDALE
((CIVIL ENFORCEMENT OF TRAFFIC CONTRAVENTIONS) (VARIOUS STREETS)
(ROCHDALE TOWNSHIP) ORDER 2008
(AMENDMENT) (NO. 47) ORDER 2011

CASTLE HILL CRESCENT / MANCHESTER ROAD, ROCHDALE

The Rochdale Borough Council, in exercise of its powers under Sections 1(1), 2 and 4 of the Road Traffic Regulation Act 1984 ("the Act") and of all other enabling powers, and after consultation with the Chief Officer of Police in accordance with Section 124(1) and paragraph 20(1) of Part III of Schedule 9 to the Act, hereby make the following Order:-


1. This Order may be cited as the Borough of Rochdale ((Civil Enforcement of Traffic Contraventions) (Various Streets) (Rochdale Township) Order 2008) (Amendment) (No. 47) Order 2011 and shall come into operation on 1st September 2011.
2. The Borough of Rochdale (Civil Enforcement of Traffic Contraventions) (Various Streets) (Rochdale Township) Order 2008 is hereby amended by inserting the wording shown in the Schedule to this Order.
3. The Interpretation Act 1978 shall apply for the interpretation of this Order as it applies for the interpretation of an Act of Parliament.

SCHEDULE

Schedule No. 1.1
No Waiting at Any Time

Manchester (Old) Road, Milkstone & Deplish Ward

- n (i) the westerly side from a point 71 metres south of Gas Street for a distance of 117 metres in a southerly direction.
- n (ii) the westerly side from a point 15 metres north of its junction with Castle Hill Crescent to a point 10 metres south of its junction with Sparth Bottoms Road.
- n (iii) the westerly side from a point 42 metres south of its junction with Castle Avenue for a distance of 62 metres in a southerly direction.
- n (iv) the easterly side from a point 12 metres north of its junction with the un-named access road, situated approximately 90 metres south of its junction with Gas Street, to a point 11 metres south of its junction with the un-named access road.
- n (v) the easterly side from a point 120 metres south of its junction with the un-named access road, situated approximately 90 metres south of Gas Street, for a distance of 76 metres in a southerly direction.
- n (vi) the easterly side from a point 220 metres south of its junction with the un-named access road, situated approximately 90 metres south of Gas Street, for a distance of 66 metres in a southerly direction.
- n (vii) the easterly side from a point 15 metres north of its junction with the un-named access road, situated approximately 144 metres south of its junction with Castle Avenue, to a point 12 metres south of its junction with the un-named access road.

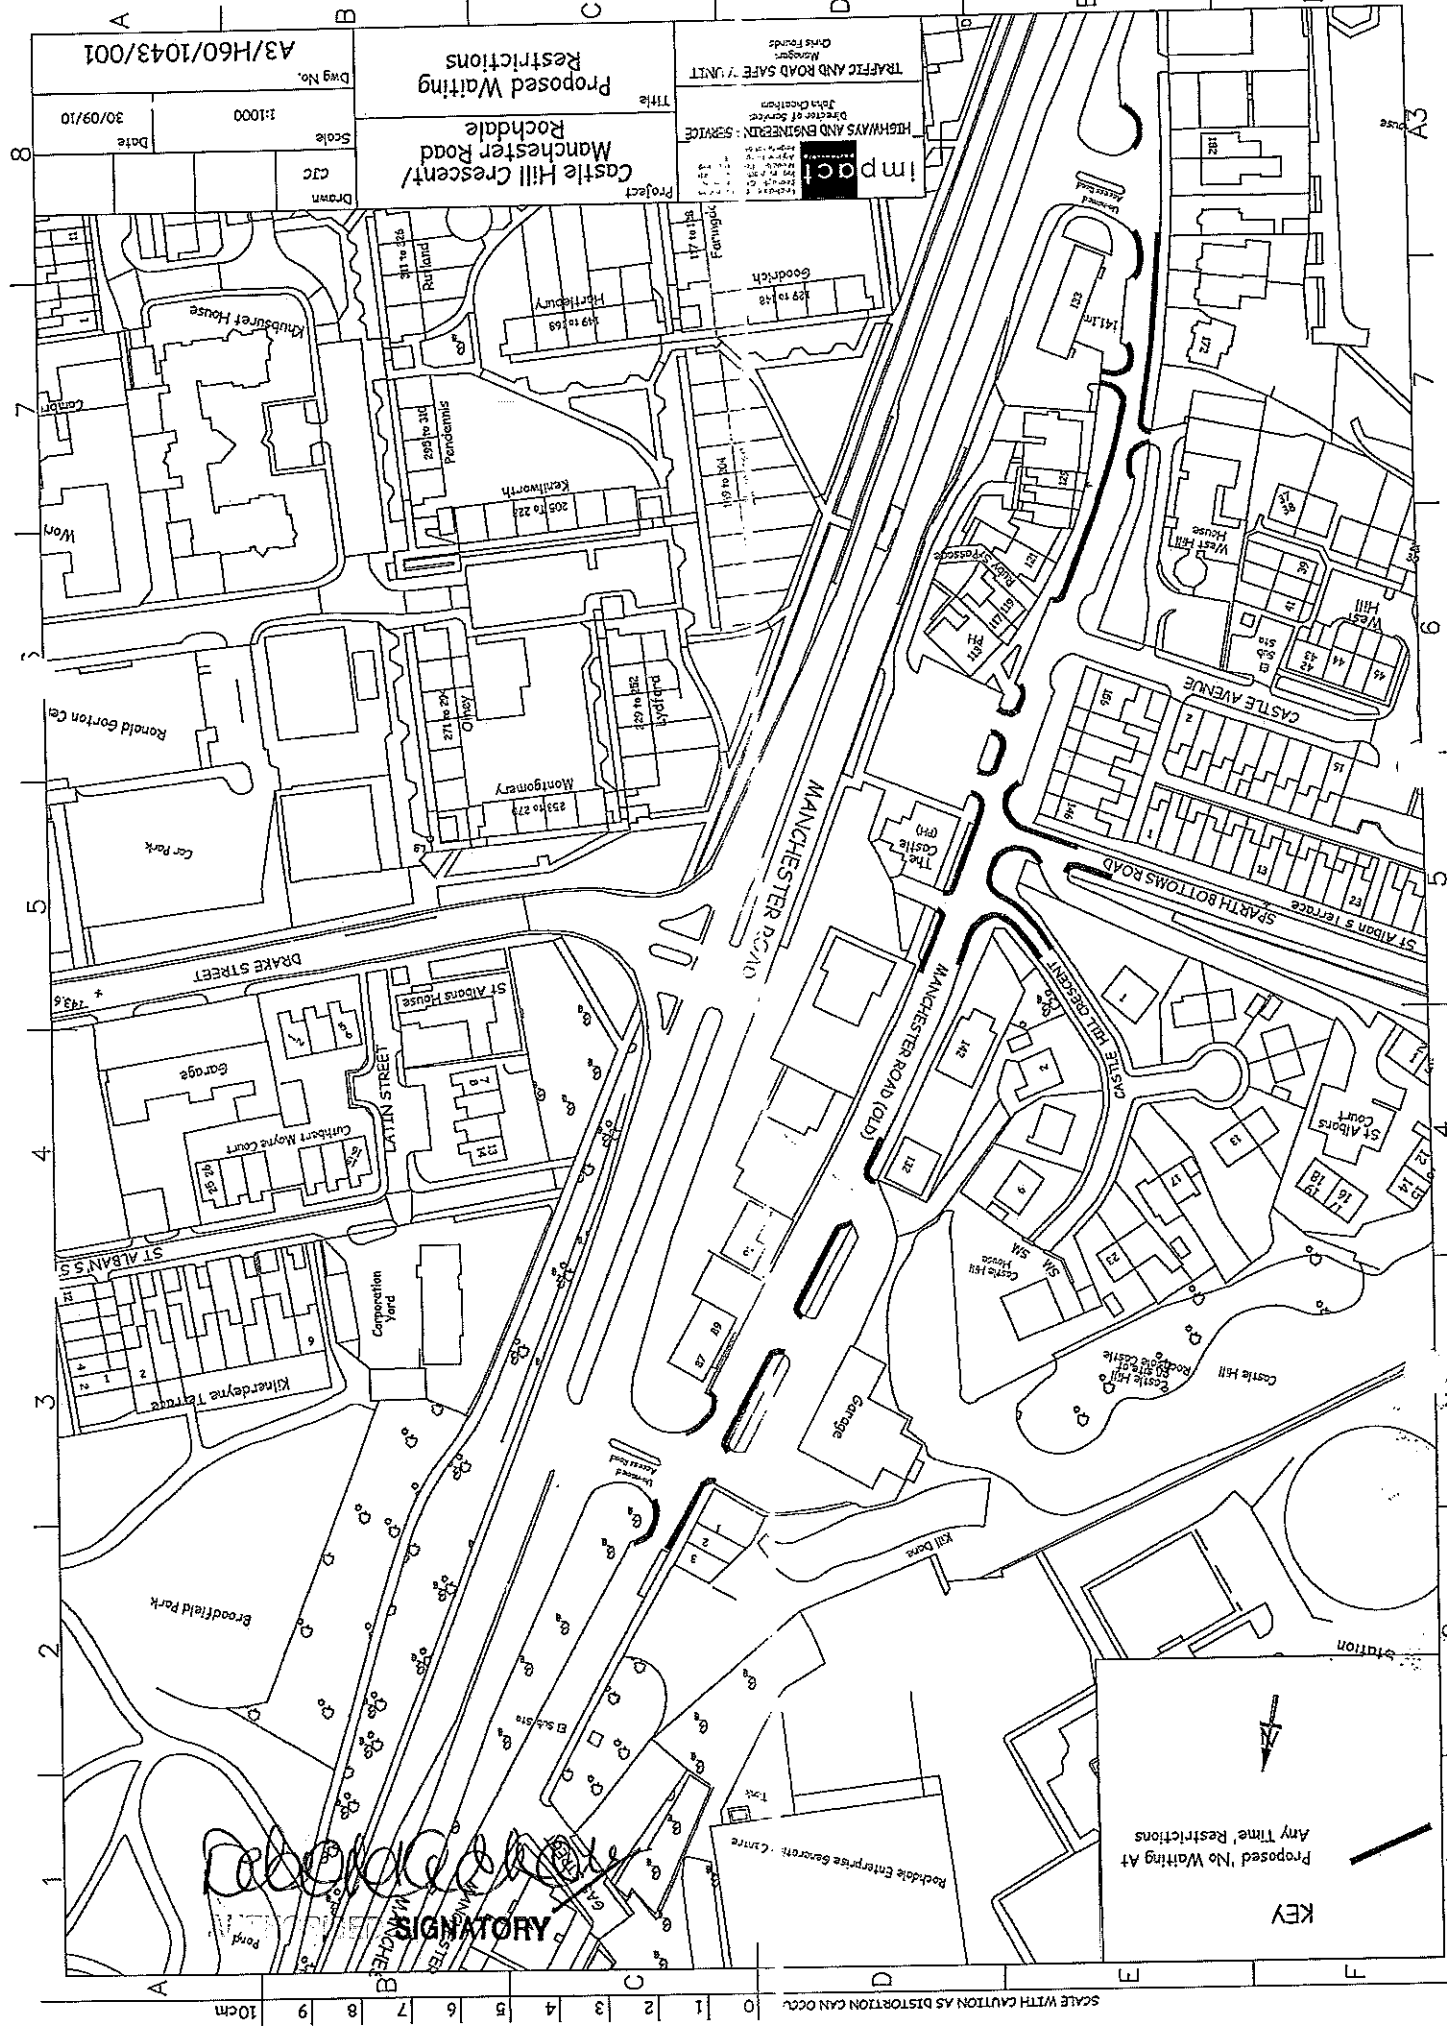

KEY

Proposed 'No Waiting At Any Time' Restrictions

[Handwritten Signature]
SIGNATORY

Drawn	CTC
Scale	1:1000
Date	30/09/10
Dwg No.	A3/H60/1043/001

Project
 Castle Hill Crescent/
 Manchester Road
 Rochdale

Title
 Proposed Waiting
 Restrictions

Impact
 HIGHWAYS AND ENGINEERING SERVICE
 Director of Services
 Date of Revision
 Date of Issue
 Project No.
 Drawing No.

TRAFFIC AND ROAD SAFE UNIT
 Manager
 Date of Issue
 Project No.

**Schedule No. 1.1
No Waiting at Any Time**

Castle Hill Crescent, Milkstone & Deeplish Ward

- n (i) the south westerly side from its junction with Manchester Road (Old) for a distance of 22 metres in a north westerly direction.
- n (ii) the north easterly side from its junction with Manchester Road (old) for a distance of 18 metres in a westerly direction.

**Schedule No. 1.1
No Waiting at Any Time**

Sparth Bottoms Road, Milkstone & Deeplish Ward

- n (i) the southerly side from its junction with Manchester Road (Old) for a distance of 20 metres in a westerly direction.
- n (ii) the northerly side from its junction with Manchester Road (Old) for a distance of 28 metres in westerly direction.

Dated this 11th day of August 2011


THE COMMON SEAL of THE ROCHDALE)

BOROUGH COUNCIL was hereunto affixed)

in the presence of:)

Authorised Signatory

tro73a

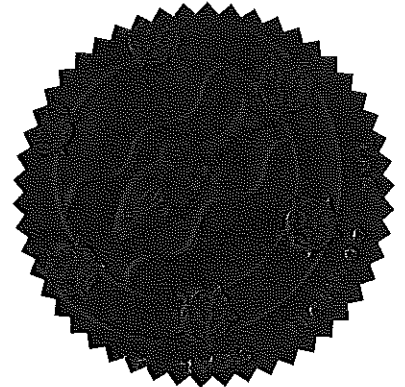

NUMBER IN SEAL BOOK
36346