

**BOROUGH OF ROCHDALE**  
**(CIVIL ENFORCEMENT OF TRAFFIC CONTRAVENTIONS) (VARIOUS STREETS)**  
**(MIDDLETON TOWNSHIP) ORDER 2008**  
**(AMENDMENT) (NO. 22) ORDER 2011**

**Middleton Gardens**

The Rochdale Borough Council, in exercise of its powers under Sections 1(1), 2 and 4 of the Road Traffic Regulation Act 1984 ("the Act") and of all other enabling powers, and after consultation with the Chief Officer of Police in accordance with Section 124(1) and paragraph 20(1) of Part III of Schedule 9 to the Act, hereby make the following Order:-

1. This Order may be cited as the Borough of Rochdale ((Civil Enforcement of Traffic Contraventions) (Various Streets) (Middleton Township) Order 2008) (Amendment) (No. 22) Order 2011 and shall come into operation on 1<sup>st</sup> October 2011.
2. The Borough of Rochdale (Civil Enforcement of Traffic Contraventions) (Various Streets) (Middleton Township) Order 2008 is hereby amended by inserting the wording shown in Schedule 1 to this Order.
3. Those parts of the Borough of Rochdale (Civil Enforcement of Traffic Contraventions) (Various Streets) (Middleton Township) Order 2008, as shown in Schedule 2 to this Order be hereby revoked.
4. The Interpretation Act 1978 shall apply for the interpretation of this Order as it applies for the interpretation of an Act of Parliament.

**SCHEDULE 1**

**Schedule No. 9.1**

**Disabled Parking Place, 24hr any day**

**Middleton Gardens, South Middleton Ward**

- (nii) an irregular shaped area of highway:-
- (a) running parallel to and offset by 4 metres from the frontage of No.34 Middleton Gardens extending for a distance of 16 metres in a south-easterly direction
  - (b) bounded on its south-westerly side by Middleton Shopping Centre and on its north-easterly side at a point 5 metres north-east of the gable end of No.30 Middleton Gardens

**Schedule No. 9.5**

**Privileged Parking Place**

**Middleton Gardens, South Middleton Ward**

- (nii) for its entire length/area, except for an irregular shaped area of highway:-
- (a) running parallel to the frontage of No.34 Middleton Gardens extending for a distance of 20 metres in a south-easterly direction
  - (b) bounded on its south-westerly side by Middleton Shopping Centre and on its north-easterly side at a point 5 metres north-east of the gable end of No. 30 Middleton Gardens

**SCHEDULE 2**

**Schedule No. 9.1  
Disabled Parking Place, 24hr any day**

**Middleton Gardens, South Middleton Ward**

(ni) An irregular shaped area of highway running parallel to and offset by 4 metres from the frontage of No.34 Middleton Gardens, bounded on its south-westerly side by Middleton Shopping Centre and on its north-easterly side by the extended line of the westerly gable end of No.30 Middleton Gardens. The area of highway extends from its boundary with Middleton Shopping Centre for a maximum of 28 metres in a north-easterly direction by a maximum of 21 metres in a south-easterly direction from the 4 metre offset

**Schedule No. 9.5  
Privileged Parking Place**

**Middleton Gardens, South Middleton Ward**

(ni) For its entire length/area, except for:-  
an irregular shaped area of highway bounded on its north-westerly side by No. 34 Middleton Gardens, on its south-westerly side by Middleton Shopping Centre and on its north-easterly side by the extended line of the westerly gable end of No.30 Middleton Gardens. The area of highway extends from its boundary with Middleton Shopping Centre for a maximum of 28 metres in a north-easterly direction by a maximum of 25 metres in a south-easterly direction from its boundary with No.34 Middleton Gardens

Dated this 15<sup>th</sup> day of September 2011


THE COMMON SEAL of THE ROCHDALE )

BOROUGH COUNCIL was hereunto affixed )


in the presence of:



Authorised Signatory

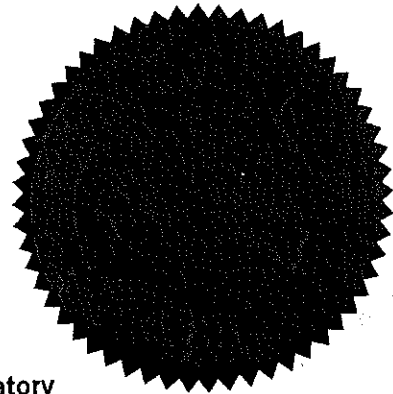

NUMBER IN SEAL BOOK
36417.

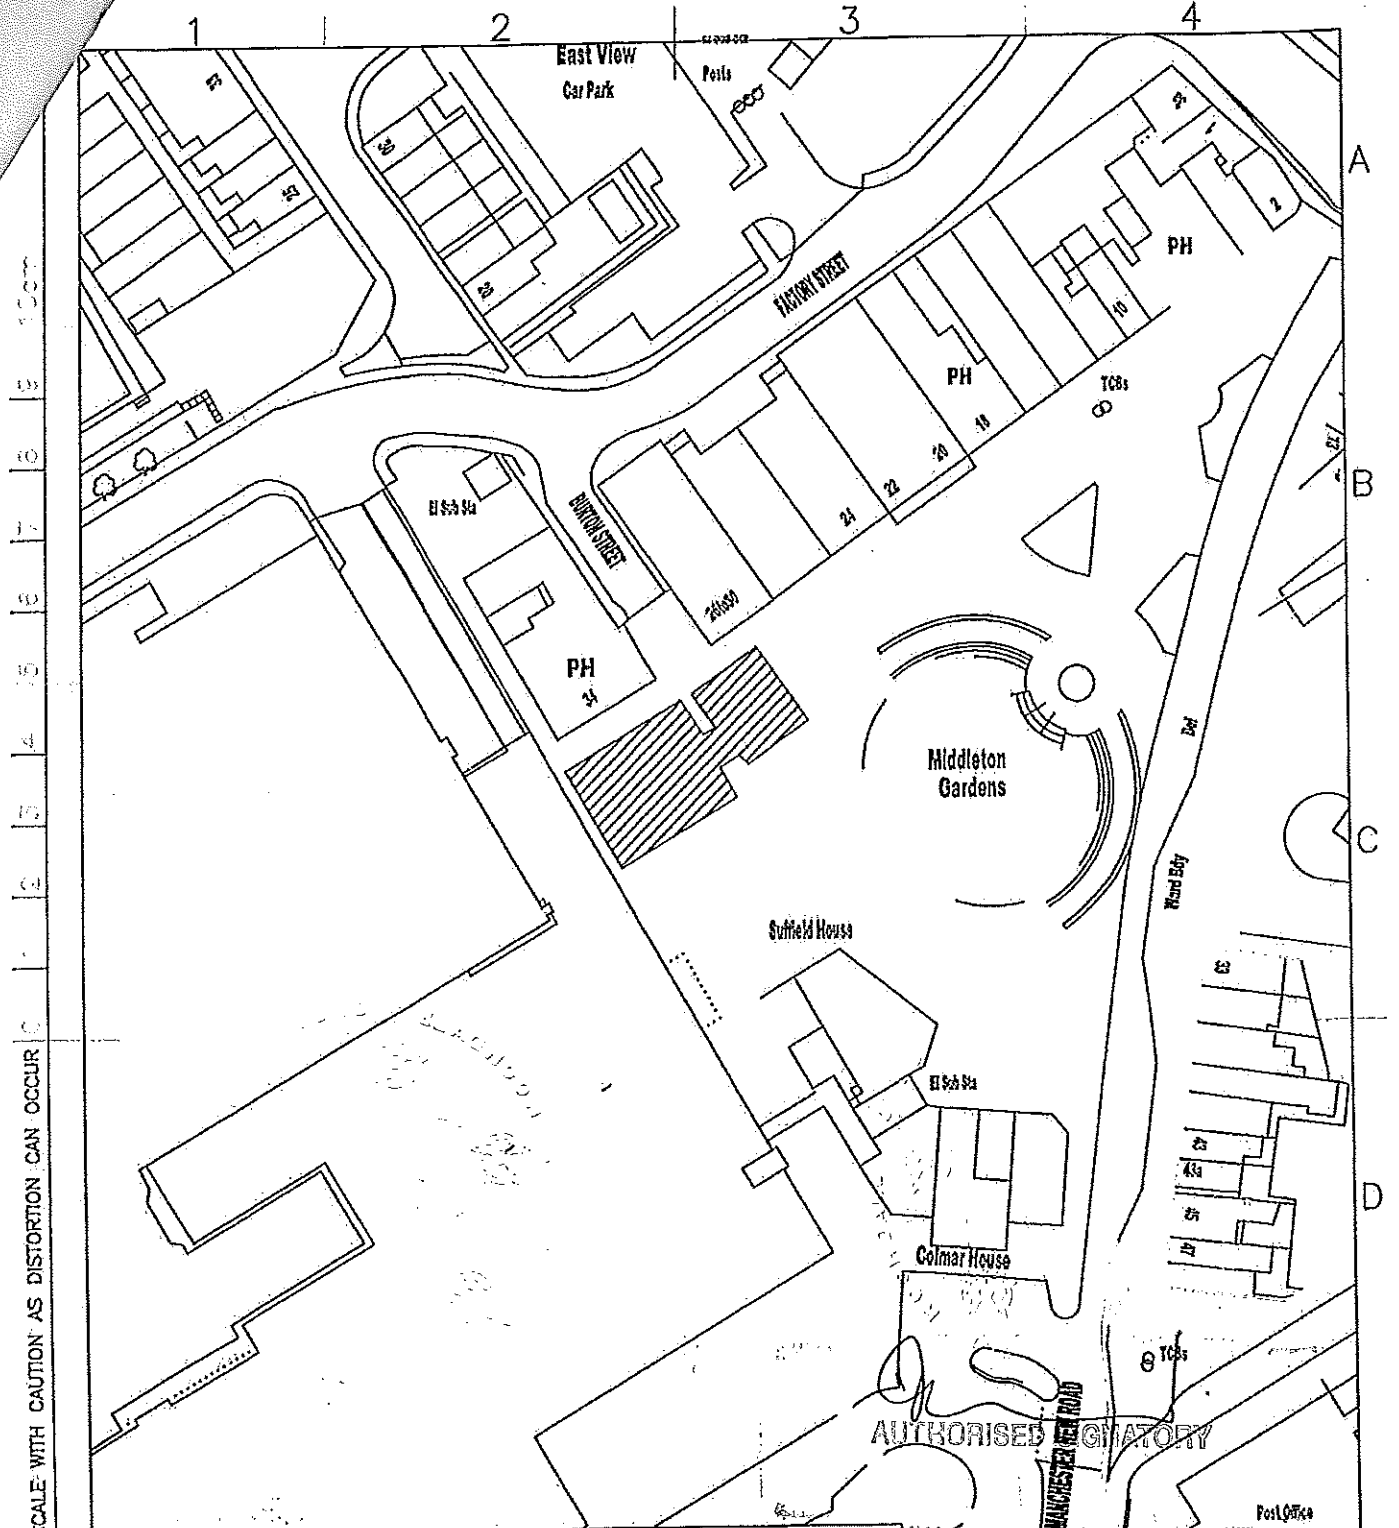

SCALE WITH CAUTION AS DISTORTION CAN OCCUR

**KEY**



**Disabled Parking Place, 24hr any day**



Rochdale Metropolitan Borough Council  
working in partnership with Mouchel and Agilysa to support regeneration

Project  
**Middleton Gardens Redevelopment**

Drawn  
\*

Check'd & Approv'd  
\*

Safety Audit Check  
\*

HIGHWAYS & ENGINEERING CONSULTANTS  
Director D. Nicholson

Title  
**Proposed Traffic Regulation Order**  
(Page 3 of 4)

Scale  
1:1000 @ A4

Date  
19/04/2011

Dwg No.  
**A4/H60/1074/3a**

A4