

**BOROUGH OF ROCHDALE**  
**((CIVIL ENFORCEMENT OF TRAFFIC CONTRAVENTIONS) (VARIOUS STREETS)**  
**(HEYWOOD TOWNSHIP) ORDER 2008**  
**(AMENDMENT) (NO. 20) ORDER 2011**

**CORONATION AVENUE / MANCHESTER ROAD, HEYWOOD**

The Rochdale Borough Council, in exercise of its powers under Sections 1(1), 2 and 4 of the Road Traffic Regulation Act 1984 ("the Act") and of all other enabling powers, and after consultation with the Chief Officer of Police in accordance with Section 124(1) and paragraph 20(1) of Part III of Schedule 9 to the Act, hereby make the following Order:-

1. This Order may be cited as the Borough of Rochdale ((Civil Enforcement of Traffic Contraventions) (Various Streets) (Heywood Township) Order 2008) (Amendment) (No. 20) Order 2011 and shall come into operation on 1<sup>st</sup> September 2011.
2. The Borough of Rochdale (Civil Enforcement of Traffic Contraventions) (Various Streets) (Heywood Township) Order 2008 is hereby amended by inserting the wording shown in Schedule 1 to this Order.
3. Those parts of the Borough of Rochdale (Civil Enforcement of Traffic Contraventions) (Various Streets) (Heywood Township) Order 2008, as shown in Schedule 2 to this Order be hereby revoked.
4. The Interpretation Act 1978 shall apply for the interpretation of this Order as it applies for the interpretation of an Act of Parliament.

**SCHEDULE 1**

**Schedule No. 1.1**  
**No Waiting at Any Time**

**Coronation Avenue, Hopwood Hall Ward**

- n (i) both sides from its junction with Manchester Road for a distance of 68 metres in a south-easterly direction.

**Manchester Road, Hopwood Hall Ward**


- n (i) the north-westerly side from its junction with Hopwood Avenue for a distance of 112 metres in a south-westerly direction.
- n (ii) the south-easterly side from its junction with Coronation Avenue for a distance of 73 metres in a north-easterly direction.
- n (iii) the south-east side from its junction with Coronation Avenue to its junction with Arnold Avenue.

**SCHEDULE 2**

**Schedule No. 1.1**  
**No Waiting at Any Time**

**Coronation Avenue, Hopwood Hall Ward**

- (i) both sides from its junction with Manchester Road to a point 15 metres south-east of its junction with Manchester Road.

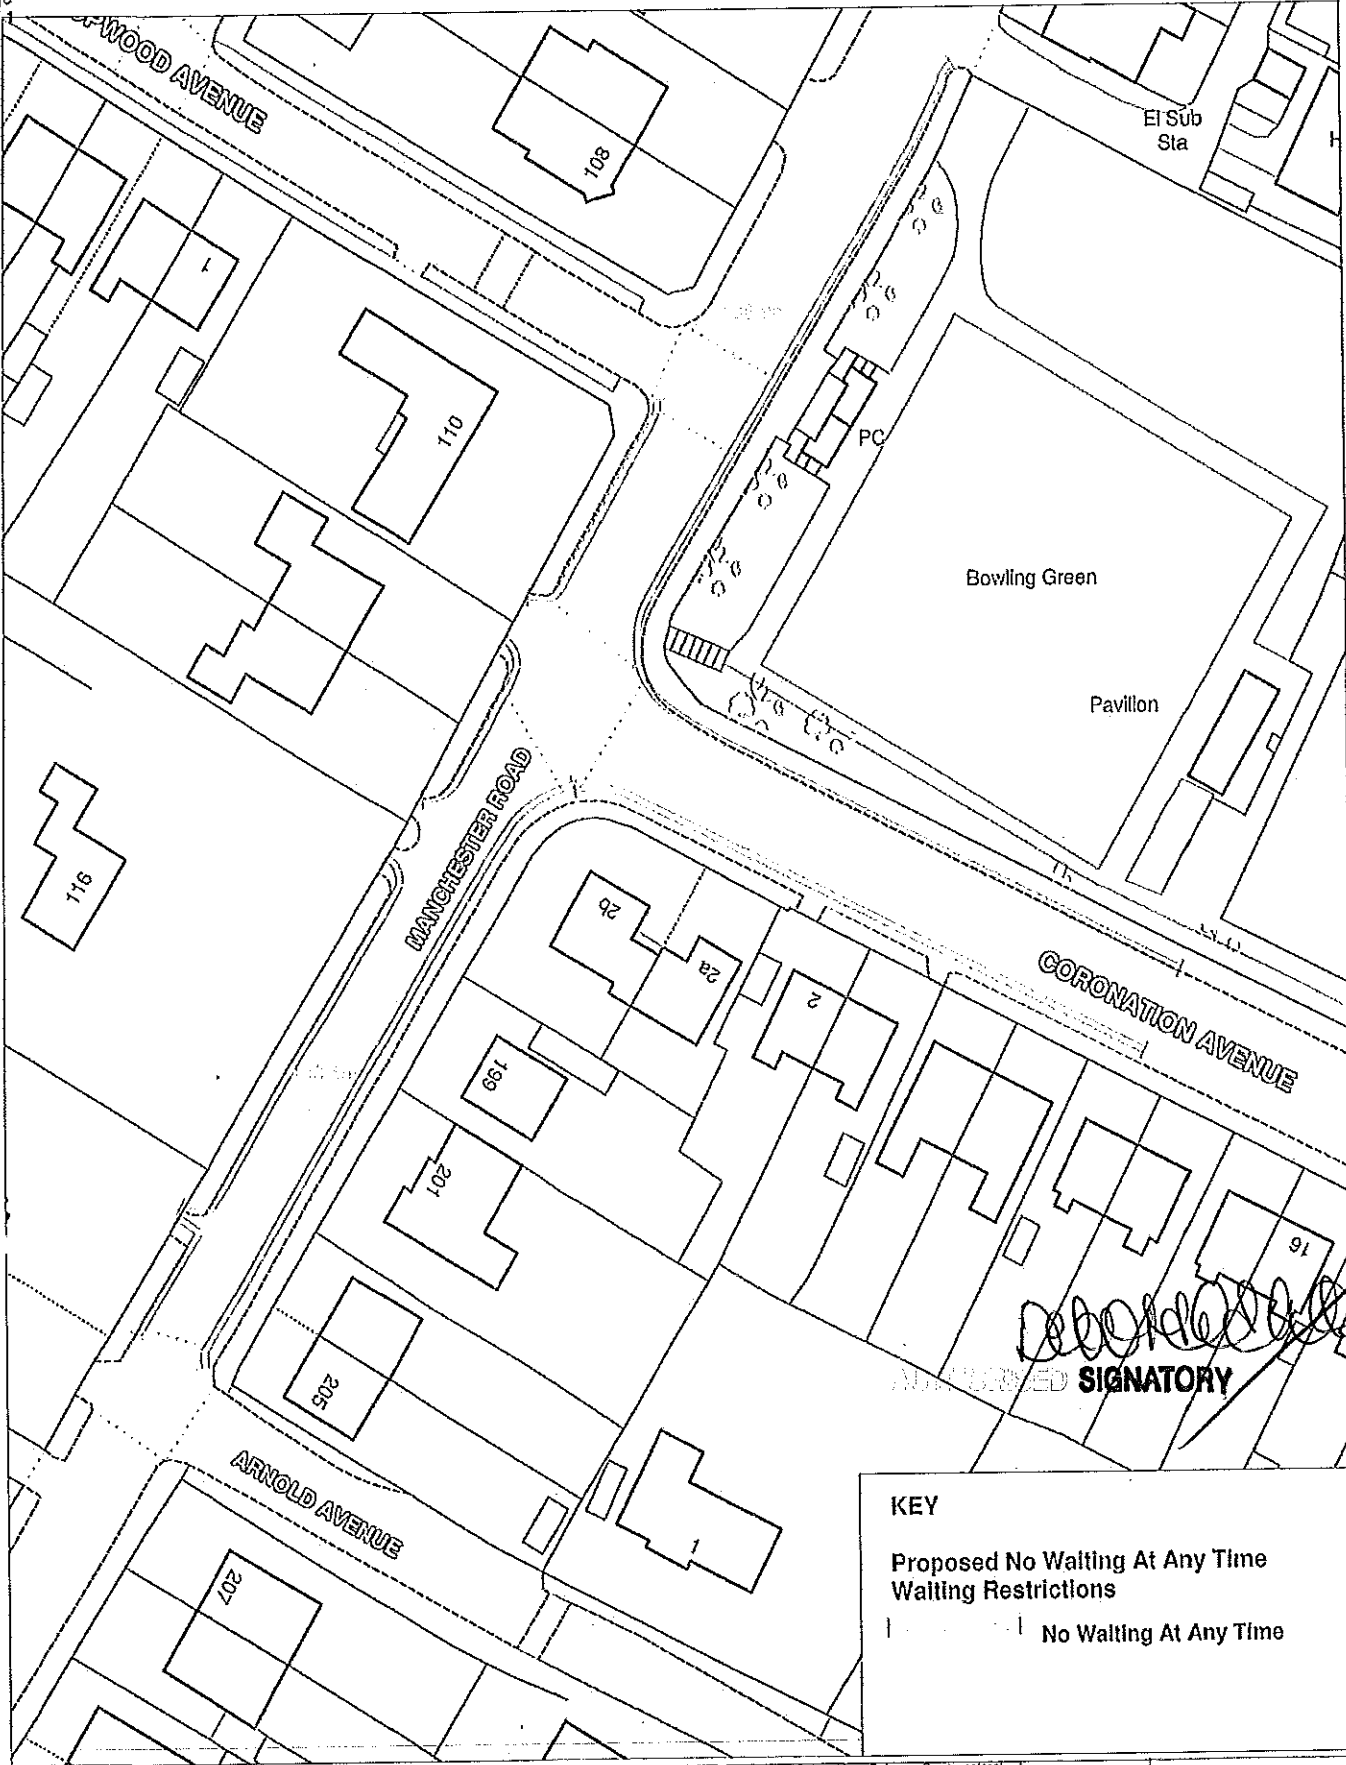

*[Signature]*  
SIGNATORY

**KEY**  
 Proposed No Waiting At Any Time  
 Waiting Restrictions  
 No Waiting At Any Time



Coronation Avenue / Manchester Road,  
 Heywood  
 Proposed No Waiting At Any Time Restrictions

This map is reproduced from Ordnance Survey material with the permission of Ordnance Survey on behalf of the Controller of Her Majesty's Stationery Office © Crown Copyright. Unauthorised reproduction infringes Crown copyright and may lead to prosecution or civil proceedings.  
 Rochdale Metropolitan Borough Council  
 Licence No: LA076273 2011

HIGHWAYS AND ENGINEERING SERVICE  
 TRAFFIC AND ROAD SAFETY UNIT

SCALE	1 : 500
DATE	03/02/2011
DRAWING NO.	1004393-010-001/002
DRAWN BY	NM
	Scale with care as distortion may occur

**Manchester Road, Hopwood Hall Ward**

- (iii) the north-west side from its junction with Hopwood Avenue to a point 13 metres south-west of its junction with Hopwood Avenue.
- (vii) the south-east side from its junction with Coronation Avenue to a point 12 metres north-east of its junction with Coronation Avenue.
- (viii) the south-east side from its junction with Coronation Avenue to a point 11 metres south-west of its junction with Coronation Avenue


Dated this 18<sup>th</sup> day of August 2011

THE COMMON SEAL of THE ROCHDALE )

BOROUGH COUNCIL was hereunto affixed )

in the presence of:

  
Authorised Signatory

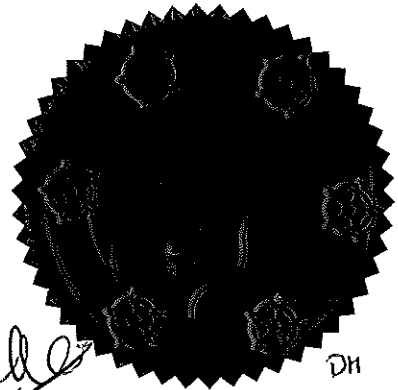

DH

NUMBER IN SEAL BOOK
36360