

BOROUGH OF ROCHDALE
((CIVIL ENFORCEMENT OF TRAFFIC CONTRAVENTIONS) (VARIOUS STREETS)
(ROCHDALE TOWNSHIP) ORDER 2008)
(AMENDMENT) (NO. 49) ORDER 2011

Packer Street, Rochdale

The Rochdale Borough Council, in exercise of its powers under Sections 1(1), 2 and 4 of the Road Traffic Regulation Act 1984 ("the Act") and of all other enabling powers, and after consultation with the Chief Officer of Police in accordance with Section 124(1) and paragraph 20(1) of Part III of Schedule 9 to the Act, hereby make the following Order:-

1. This Order may be cited as the Borough of Rochdale ((Civil Enforcement of Traffic Contraventions) (Various Streets) (Rochdale Township) Order 2008) (Amendment) (No. 49) Order 2011 and shall come into operation on 1st November 2011.
2. The Borough of Rochdale (Civil Enforcement of Traffic Contraventions) (Various Streets) (Rochdale Township) Order 2008 is hereby amended by inserting the wording shown in Schedule 1 to this Order.
3. That part of the Borough of Rochdale (Civil Enforcement of Traffic Contraventions) (Various Streets) (Rochdale Township) Order 2008, as shown in Schedule 2 to this Order be hereby revoked.
4. The Interpretation Act 1978 shall apply for the interpretation of this Order as it applies for the interpretation of an Act of Parliament.

SCHEDULE 1

Index to Schedules

7.13 – Loading Only Bay 5am-7pm

7.14 – Taxi Rank No Waiting 7pm-5am Except Taxis

Articles

7(f) the wording "and 7.14" to be added at the end of the Article

Schedule No 7.13

Loading Only Bay 5am-7pm

Packer Street, Milkstone & Deeplish Ward

the east side from a point 5 metres north of its junction with Fleece Street for a distance of 27 metres in a northerly direction

Schedule No 7.14

Taxi Rank No Waiting 7pm-5am Except Taxis

Packer Street, Milkstone & Deeplish Ward

the east side from a point 5 metres north of its junction with Fleece Street for a distance of 27 metres in a northerly direction

SCHEDULE 2

**Schedule No 7.1
Loading Only Bay**

Packer Street, Milkstone & Deeplish Ward
the east side from a point 5 metres north of its junction with Fleece Street for a distance of 27 metres in a northerly direction



Dated this 13th day of October 2011


THE COMMON SEAL of THE ROCHDALE)

BOROUGH COUNCIL was hereunto affixed)

in the presence of:


Authorized Signatory

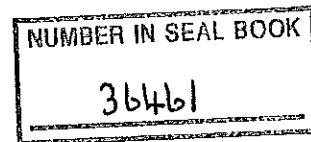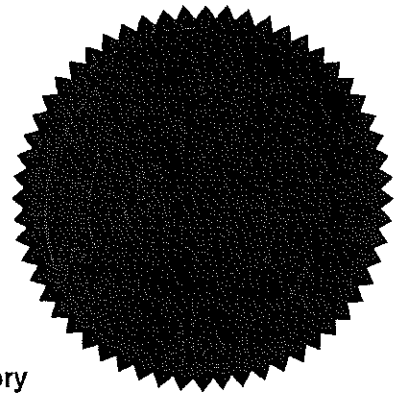

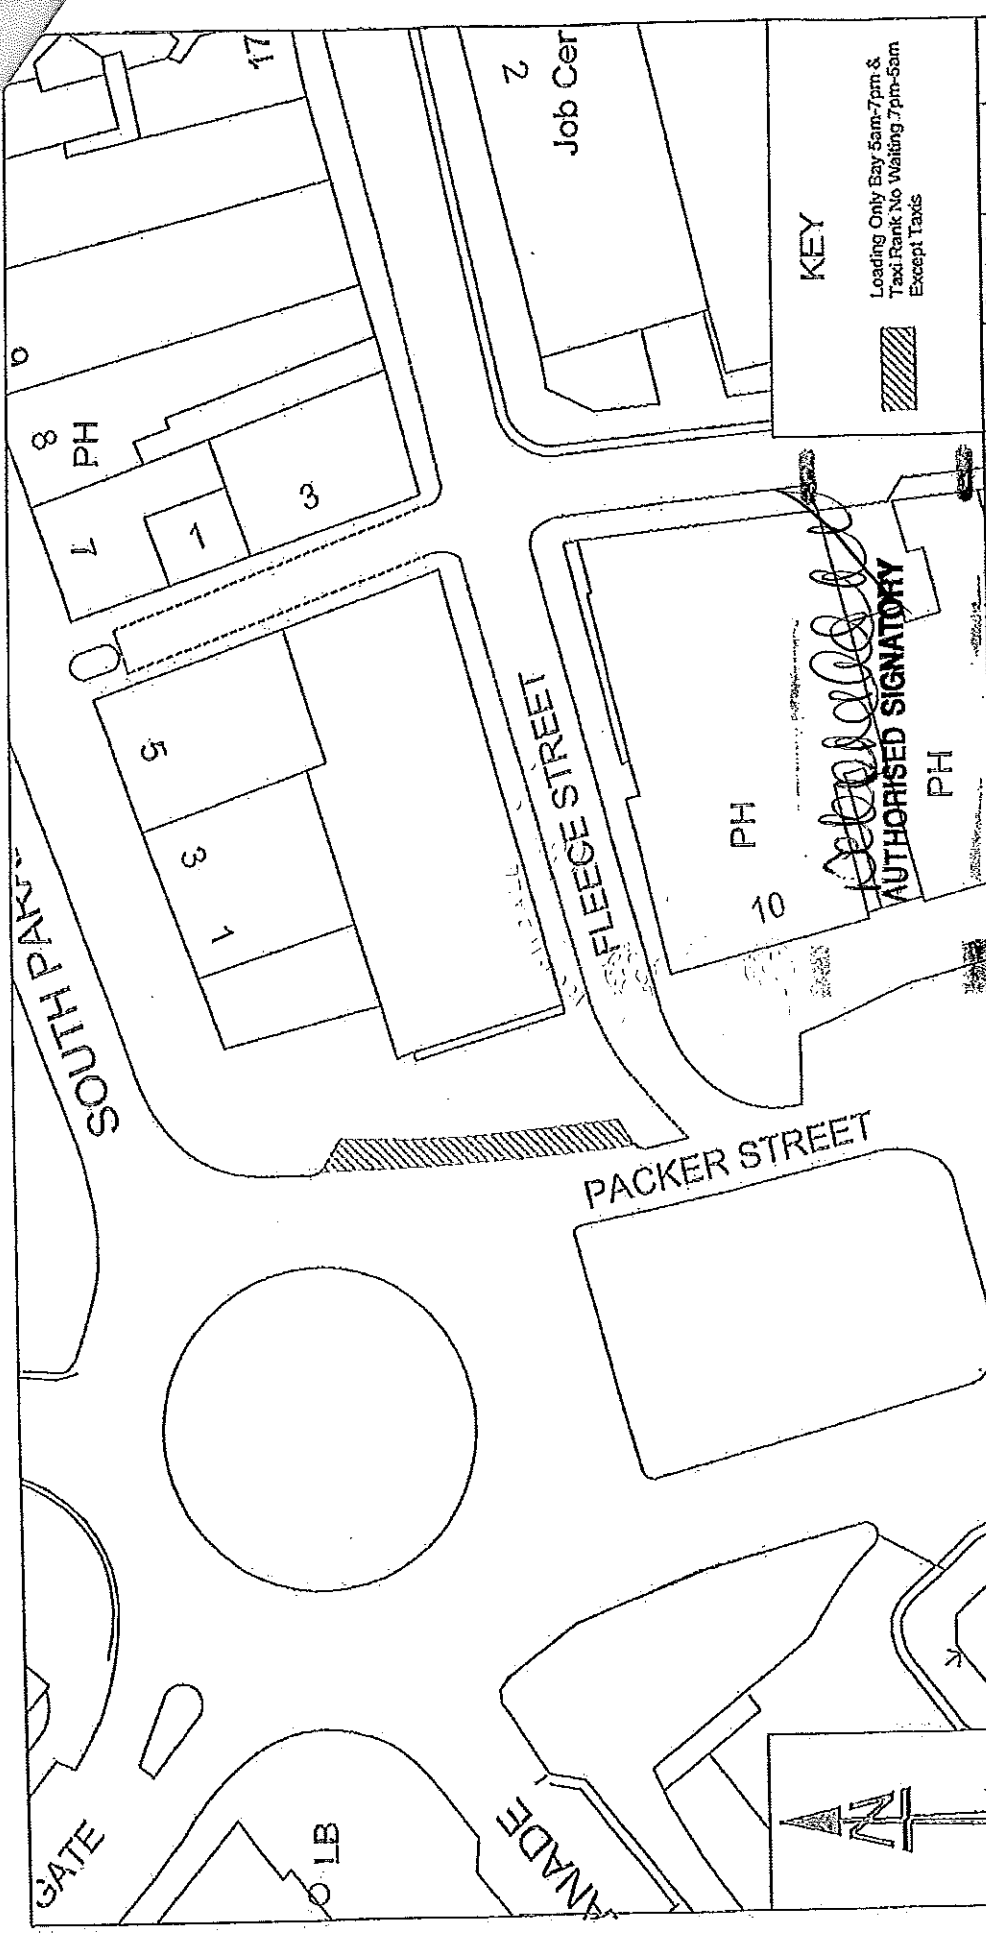

KEY

Loading Only Bay 5am-7pm &
Taxi Rank No Waiting 7pm-5am
Except Taxis



Drawn	Checked	Date
CJC		04/03/11
Scale	1:500	
Dwg No. A4/H60/1060/01		

**PACKER STREET, ROCHDALE
MIXED USE TAXI RANK
AND LOADING ONLY BAY**

Project

im p e c i
 ROCHDALE - NORTHGATE
 GENERAL COUNCIL
 WITH
 MANCHESTER PARKING AND
 TRAVEL AUTHORITY
 APPLICANTS FOR
 REGISTRATION

HIGHWAYS AND ENGINEERING SERVICE
 Director of Services
 O. Nicholson

Title

TRAFFIC AND ROAD SAFETY UNIT
 Manager
 T. Wood