

BOROUGH OF ROCHDALE
((CIVIL ENFORCEMENT OF TRAFFIC CONTRAVENTIONS) (VARIOUS
STREETS)
(HEYWOOD TOWNSHIP) ORDER 2008)
(AMENDMENT) (NO. 22) ORDER 2011

ROCHDALE ROAD EAST/BRADSHAW STREET AREA, HEYWOOD

The Rochdale Borough Council, in exercise of its powers under Sections 1(1), 2 and 4 of the Road Traffic Regulation Act 1984 ("the Act") and of all other enabling powers, and after consultation with the Chief Officer of Police in accordance with Section 124(1) and paragraph 20(1) of Part III of Schedule 9 to the Act, hereby make the following Order:-

1. This Order may be cited as the Borough of Rochdale ((Civil Enforcement of Traffic Contraventions) (Various Streets) (Heywood Township) Order 2008) (Amendment) (No. 22) Order 2011 and shall come into operation on 1st November 2011.
2. The Borough of Rochdale (Civil Enforcement of Traffic Contraventions) (Various Streets) (Heywood Township) Order 2008 is hereby amended by inserting the wording shown in Schedule 1 to this Order.
3. Those parts of the Borough of Rochdale (Civil Enforcement of Traffic Contraventions) (Various Streets) (Heywood Township) Order 2008, as shown in Schedule 2 to this Order be hereby revoked.
4. The Interpretation Act 1978 shall apply for the interpretation of this Order as it applies for the interpretation of an Act of Parliament.

SCHEDULE 1

Schedule No.1.1
No Waiting At Any Time

Rochdale Road East, North Heywood Ward

n(i) the south side from its junction with Bradshaw Street to its junction with Roeacre Street

Bradshaw Street, North Heywood Ward

n(i) the east side from its junction with Rochdale Road East to a point 10 metres south of its junction with the access road to the supermarket car park

Access Road to Supermarket Car Park, Off Bradshaw Street, North Heywood Ward

n(i) both sides from its junction with Bradshaw Street for a distance of 10 metres in an easterly direction

Roeacre Street, North Heywood Ward

n(i) the south west side from its junction with Rochdale Road East for a distance of 66.3 metres in a south easterly direction

n(ii) the north east side from its junction with Rochdale Road East for a distance of 15 metres in a south easterly direction

Schedule No.4.1
No Loading At Any Time

Rochdale Road East, North Heywood Ward

n(i) the south side from its junction with Roeacre Street to its junction with Bradshaw Street

Bradshaw Street, North Heywood Ward

n(i) the east side from its junction with Rochdale Road East to a point 10 metres south of its junction with the access road to the supermarket car park

Access Road to Supermarket Car Park, Off Bradshaw Street, North Heywood Ward

n(i) both sides from its junction with Bradshaw Street for a distance of 10 metres in an easterly direction

Roeacre Street, North Heywood Ward

n(i) the south west side from its junction with Rochdale Road East for a distance of 66.3 metres in a south easterly direction

SCHEDULE 2

Schedule No.1.1
No Waiting At Any Time

Rochdale Road East, North Heywood Ward

(viii) the south side from its junction with Roeacre Street to a point 15 metres south west of its junction with Roeacre Street

(ix) the south side from its junction with Bradshaw Street to a point 36 metres north east of its junction with Bradshaw Street

Roeacre Street, North Heywood Ward

(ii) both sides from its junction with Rochdale Road East to a point 15 metres south of its junction with Rochdale Road East

Bradshaw Street, North Heywood Ward


(i) the east side from its junction with Rochdale Road East to a point 17 metres south of its junction with Rochdale Road East

Schedule No.3.13

Waiting Limited Mon-Sat 7.30am-6.30pm 30 Mins. No Return Within 30 Mins

Rochdale Road East, North Heywood Ward

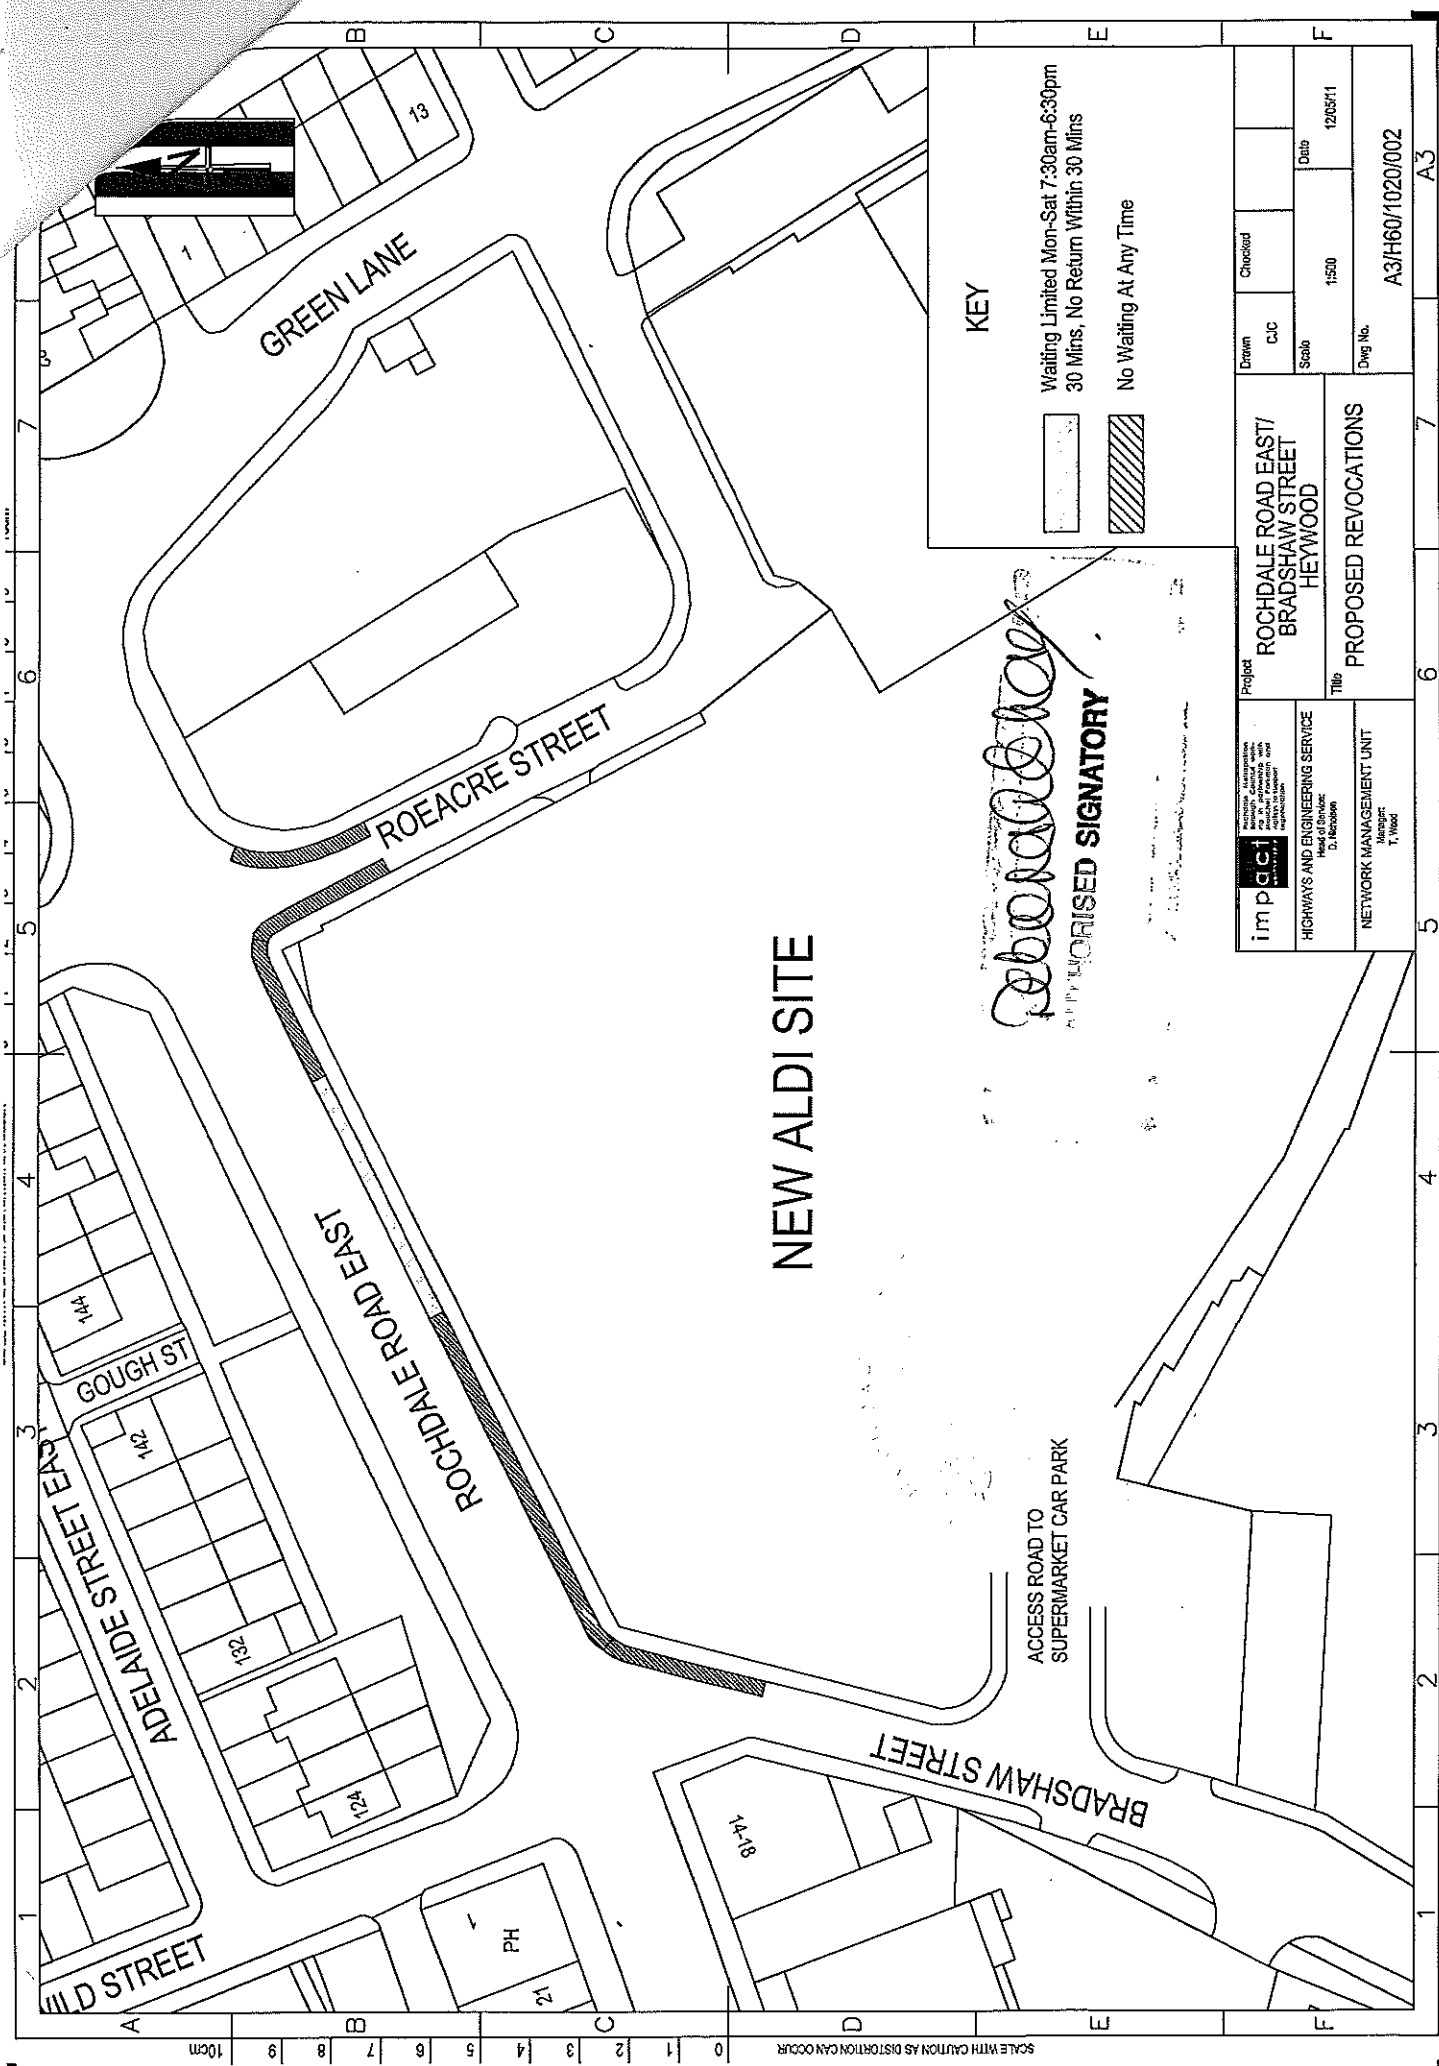

the south side from a point 15 metres west of its junction with Roeacre Street for a distance of 30 metres in a westerly direction




NEW ALDI SITE

ACCESS ROAD TO
SUPERMARKET CAR PARK


KEY

-  Waiting Limited Mon-Sat 7:30am-6:30pm
30 Mins. No Return Within 30 Mins
-  No Waiting At Any Time

Rebecca & Co
AUTHORISED SIGNATORY



 HIGHWAYS AND ENGINEERING SERVICE Head of Service: D. Nicholson	Project ROCHDALE ROAD EAST/ BRADSHAW STREET HEYWOOD		Drawn CJC	Checked CJC	Date 12/05/11
	Title PROPOSED REVOCATIONS		Scale 1:500	Dwg No. A3/H60/1020/002	Network Management Unit Manager: T. Wood

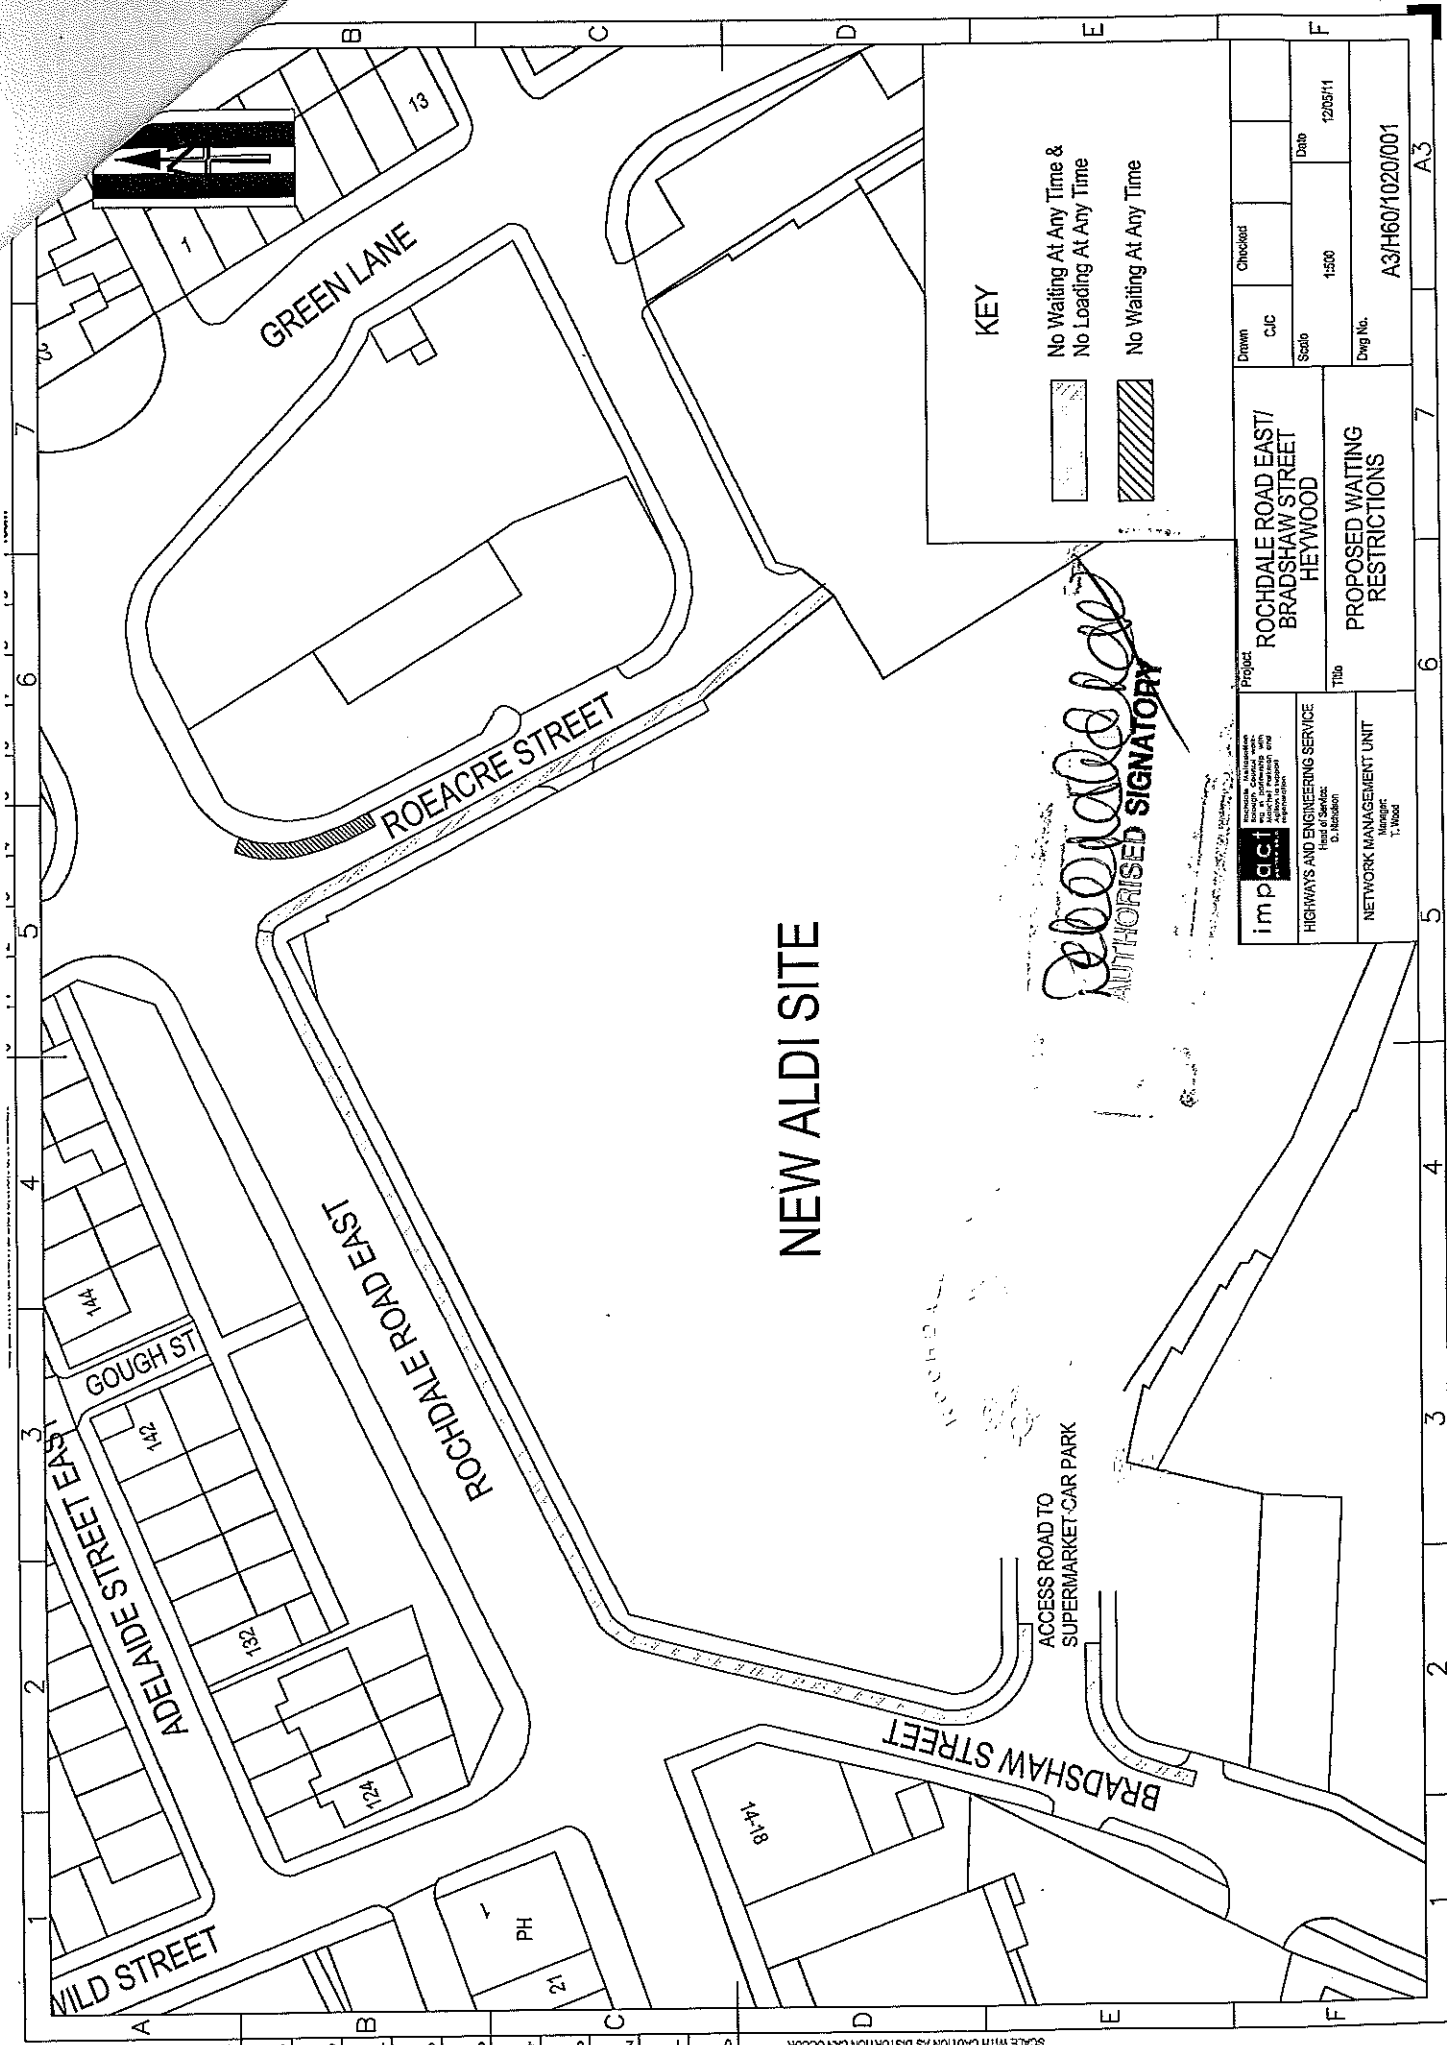SCALE WITH CAUTION AS DISTORTION CAN OCCUR




NEW ALDI SITE

KEY

-  No Waiting At Any Time & No Loading At Any Time
-  No Waiting At Any Time

Richard [Signature]
AUTHORISED SIGNATORY

 HIGHWAYS AND ENGINEERING SERVICE <small>Head of Service: G. Hudson</small> NETWORK MANAGEMENT UNIT <small>1, Wood</small>	Project ROCHDALE ROAD EAST/ BRADSHAW STREET HEYWOOD	Drawn CJC	Checked
	Title PROPOSED WAITING RESTRICTIONS	Scale 1:500	Date 12/05/11
Dwg No. A3/H60/1020/001		A3	

SCALE WITH CAUTION AS DISTORTION CAN OCCUR

Dated this 19th day of October 2011

THE COMMON SEAL of THE ROCHDALE)

BOROUGH COUNCIL was hereunto affixed)

in the presence of:

)

Authorised Signatory
(20)



tro73a

NUMBER IN SEAL BOOK
36467