

BOROUGH OF ROCHDALE
CIVIL ENFORCEMENT OF TRAFFIC CONTRAVENTIONS) (VARIOUS STREETS)
(ROCHDALE TOWNSHIP) ORDER 2008)
(AMENDMENT) (NO. 40) ORDER 2011

MANCHESTER ROAD (OLD), ROCHDALE

The Rochdale Borough Council, in exercise of its powers under Sections 1(1), 2 and 4 of the Road Traffic Regulation Act 1984 ("the Act") and of all other enabling powers, and after consultation with the Chief Officer of Police in accordance with Section 124(1) and paragraph 20(1) of Part III of Schedule 9 to the Act, hereby make the following Order:-

1. This Order may be cited as the Borough of Rochdale ((Civil Enforcement of Traffic Contraventions) (Various Streets) (Rochdale Township) Order 2008) (Amendment) (No. 40) Order 2011 and shall come into operation on 1st December 2011.
2. The Borough of Rochdale (Civil Enforcement of Traffic Contraventions) (Various Streets) (Rochdale Township) Order 2008 is hereby amended by inserting the wording shown in the Schedule to this Order.
3. The Interpretation Act 1978 shall apply for the interpretation of this Order as it applies for the interpretation of an Act of Parliament.

THE SCHEDULE

Schedule No. 1 1
No Waiting At Any Time

Manchester Road (Old), Bamford Ward

- (ni) north westerly side from a point 5 metres south west of its junction with Law Street to a point 5 metres north east of its junction with Law Street.
- (nii) south easterly side from a point 26 metres south west of its junction with Montgomery Street past its junction with the un-named access road to a point 66 metres south west of its junction with Montgomery Street.
- (niii) south easterly side from a point 100 metres south west of its junction with Montgomery Street to its termination in a south westerly direction, a distance of 26 metres.
- (niv) north westerly side from its junction with Cotton Lane for a distance of 35 metres in a south westerly direction.

Schedule No. 3.30
Waiting Limited 8am-6pm 1 Hour, No Return Within 1 Hour

Manchester Road (Old), Bamford Ward

- (ni) The lay-by on the south easterly side from a point 21 metres north west of its southerly junction with Roch Valley Way to a point 24 metres south west of its northerly junction with Roch Valley Way.
- (nii) south easterly side from a point 66 metres south west of its junction with Montgomery Street for a distance of 34 metres in a south westerly direction.

Cont



Dated this 22nd day of November 2011

THE COMMON SEAL of THE ROCHDALE)

BOROUGH COUNCIL was hereunto affixed)

in the presence of:


Authorised Signatory 

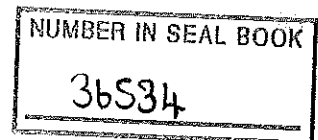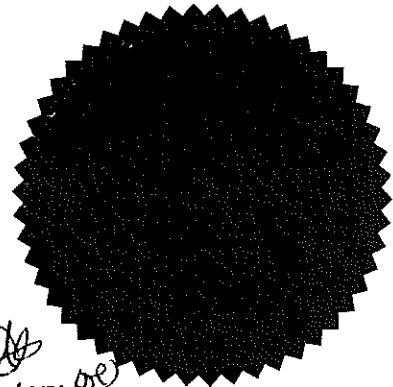


tro73a

KEY

No Waiting At Any Time.
 Limited Waiting
 8am-6pm 1 Hour,
 No Return Within 1 Hour.

Red dashed line

Blue dashed line

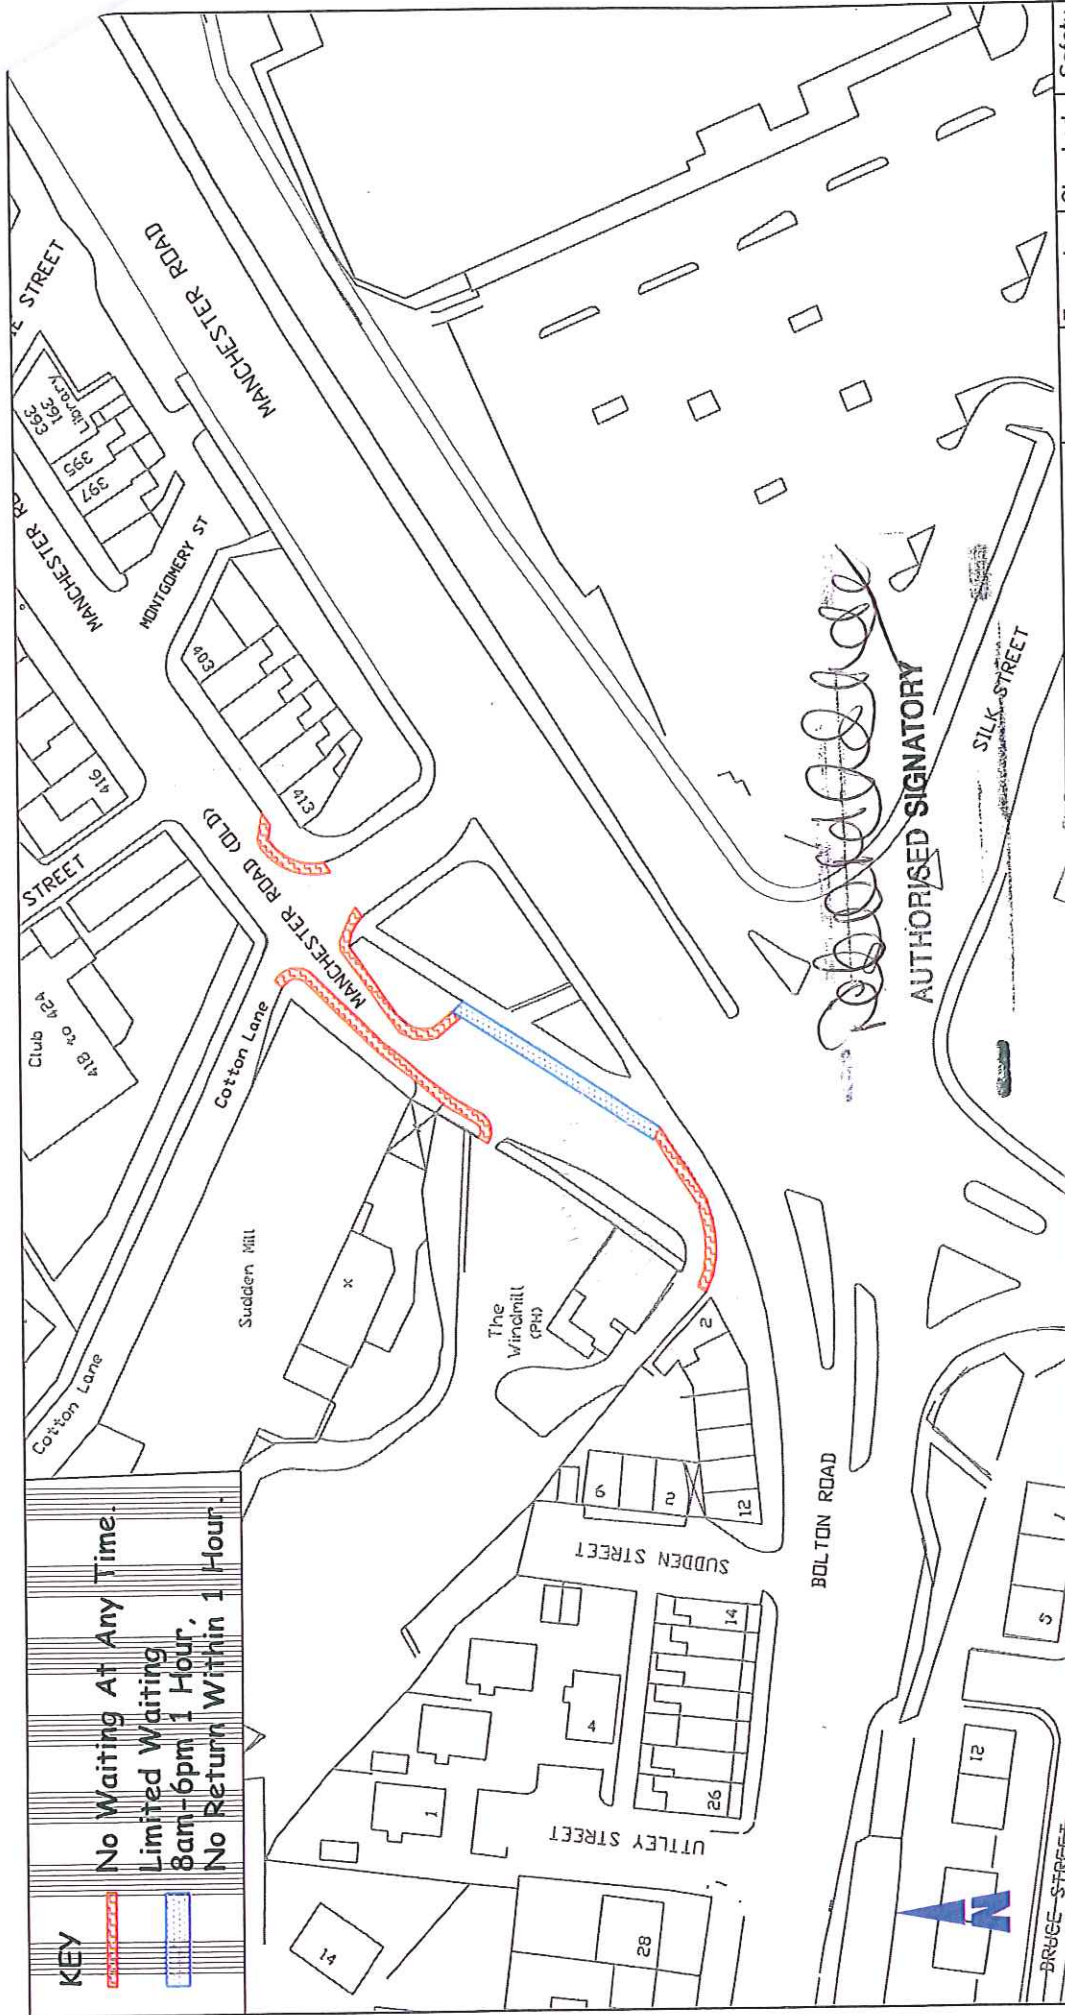

[Signature]
 AUTHORIZED SIGNATORY

Project

MANCHESTER ROAD (OLD) NEAR COTTON LANE, ROCHDALE.
 LOCATION 1.

impact
 Rochdale Metropolitan
 Council
 in partnership with
 Mouchel Parkman and
 Agilisys to support
 regeneration

HIGHWAYS AND ENGINEERING SERVICE
 Head of Service:
 D. Forrester
 B.Sc., M.B.A., C.Eng., M.I.C.E.

TRAFFIC AND ROAD SAFETY UNIT
 Manager:
 A. Shaw
 I. Eng., A.M.I.C.E., F.I.H.I.E.

Title

PROPOSED NO WAITING AT ANY TIME &
 PROPOSED LIMITED WAITING.


Drawn JK
 Checked
 Safety Audit Check

Scale 1:1000
 Date March 2010

Dwg No. H60/1031/2.



KEY
 **No Waiting At Any Time.**

 Rochdale Metropolitan Borough Council works in partnership with Agilisys to support regeneration		Project MANCHESTER ROAD (OLD) NEAR COTTON LANE, ROCHDALE. LOCATION 2.		Drawn JK	Traced	Checked	Safety Audit Check
HIGHWAYS AND ENGINEERING SERVICE Head of Service: D. Forrester B.Sc., M.B.A., C.Eng., M.I.C.E.		Title PROPOSED NO WAITING AT ANY TIME & PROPOSED LIMITED WAITING.		Scale 1:500	Date March 2010		
TRAFFIC AND ROAD SAFETY UNIT Manager: A. Shaw I. Eng. A.M.I.C.E., F.I.H.I.E.		Dwg No. H60/1031/3.					

[Signature]
 AUTHORIZED SIGNATORY

SCALE WITH CAUTION AS DISTORTION CAN OCCUR

10cm

KEY

Limited Waiting
8am-6pm 1 Hour,
No Return Within 1 Hour.



impact

Rochdale Metropolitan
Borough Council working
in partnership with
Mouchel Parkman and
Applis to support
regeneration

HIGHWAYS AND ENGINEERING SERVICE
Head of Service:
D. Forrester
B.Sc., M.B.A., C.Eng., M.I.C.E.

TRAFFIC AND ROAD SAFETY UNIT
Manager:
A. Shaw
I. Eng., A.M.I.C.E., F.I.H.I.E.

Project
MANCHESTER ROAD (OLD),
ROCHDALE.
LOCATION 3

Title
PROPOSED
LIMITED WAITING

Rev	Details of revision	By	Chkd	Date

Drawn JK	Traced	Checked	Safety Audit Check
-------------	--------	---------	--------------------------

Scale 1:1000	Date March 2010
-----------------	--------------------

Dwg No. H60/1031/4.

A4