

BOROUGH OF ROCHDALE
((CIVIL ENFORCEMENT OF TRAFFIC CONTRAVENTIONS)
(VARIOUS STREETS) (MIDDLETON TOWNSHIP) ORDER 2008)
(AMENDMENT) (NO. 24) ORDER 2011

HAROLD STREET, MIDDLETON

The Rochdale Borough Council, in exercise of its powers under Sections 1(1), 2 and 4 of the Road Traffic Regulation Act 1984 ("the Act") and of all other enabling powers, and after consultation with the Chief Officer of Police in accordance with Section 124(1) and paragraph 20(1) of Part III of Schedule 9 to the Act, hereby make the following Order:-

1. This Order may be cited as the Borough of Rochdale ((Civil Enforcement of Traffic Contraventions) (Various Streets) (Middleton Township) Order 2008) (Amendment) (No. 24) Order 2011 Harold Street, Middleton and shall come into operation on 1st December 2011.
2. The Borough of Rochdale (Civil Enforcement of Traffic Contraventions) (Various Streets) (Middleton Township) Order 2008 is hereby amended by inserting the wording shown in Schedule One to this Order.
3. That part of the Borough of Rochdale (Civil Enforcement of Traffic Contraventions) (Various Streets) (Middleton Township) Order 2008, as shown in Schedule Two to this Order be hereby revoked.
4. The Interpretation Act 1978 shall apply for the interpretation of this Order as it applies for the interpretation of an Act of Parliament.

SCHEDULE ONE

Schedule No. 8.1

School Zigzag Mon-Fri 8am-5pm No Stopping On School Entrance Markings

Harold Street, South Middleton Ward

- n (i) the east side from a point 48.5 metres north of its junction with Sunny Brow Road to a point 74.06 metres north of its junction with Sunny Brow Road

Index to Schedules

- 6.26 No Loading Mon-Fri 8.00-9.30am & 2.30-4.30pm
6.27 No Loading Mon-Fri 8am-5pm
7.13 Loading Only Bay 5am-7pm
7.14 Taxi Rank No Waiting 7pm-5am Except Taxis
8.3 School Zigzag 24 Hour No Stopping on School Entrance Markings

Articles

- 7(f) the wording "and 7.14" to be added at the end of the Article

SCHEDULE TWO

Schedule No. 8.1
School Zigzag Mon-Fri 8am-5pm No Stopping On School entrance Markings

Harold Street, South Middleton Ward

- (i) the east side from a point 47 metres north of its junction with Sunny Brow Road for a distance of 27 metres in a northerly direction outside Parkfield Primary School


Dated this 10th day of November 2011

THE COMMON SEAL of THE ROCHDALE)
BOROUGH COUNCIL was hereunto affixed)
in the presence of:)



NUMBER IN SEAL BOOK
36518

[Handwritten Signature]
Authorised Signatory

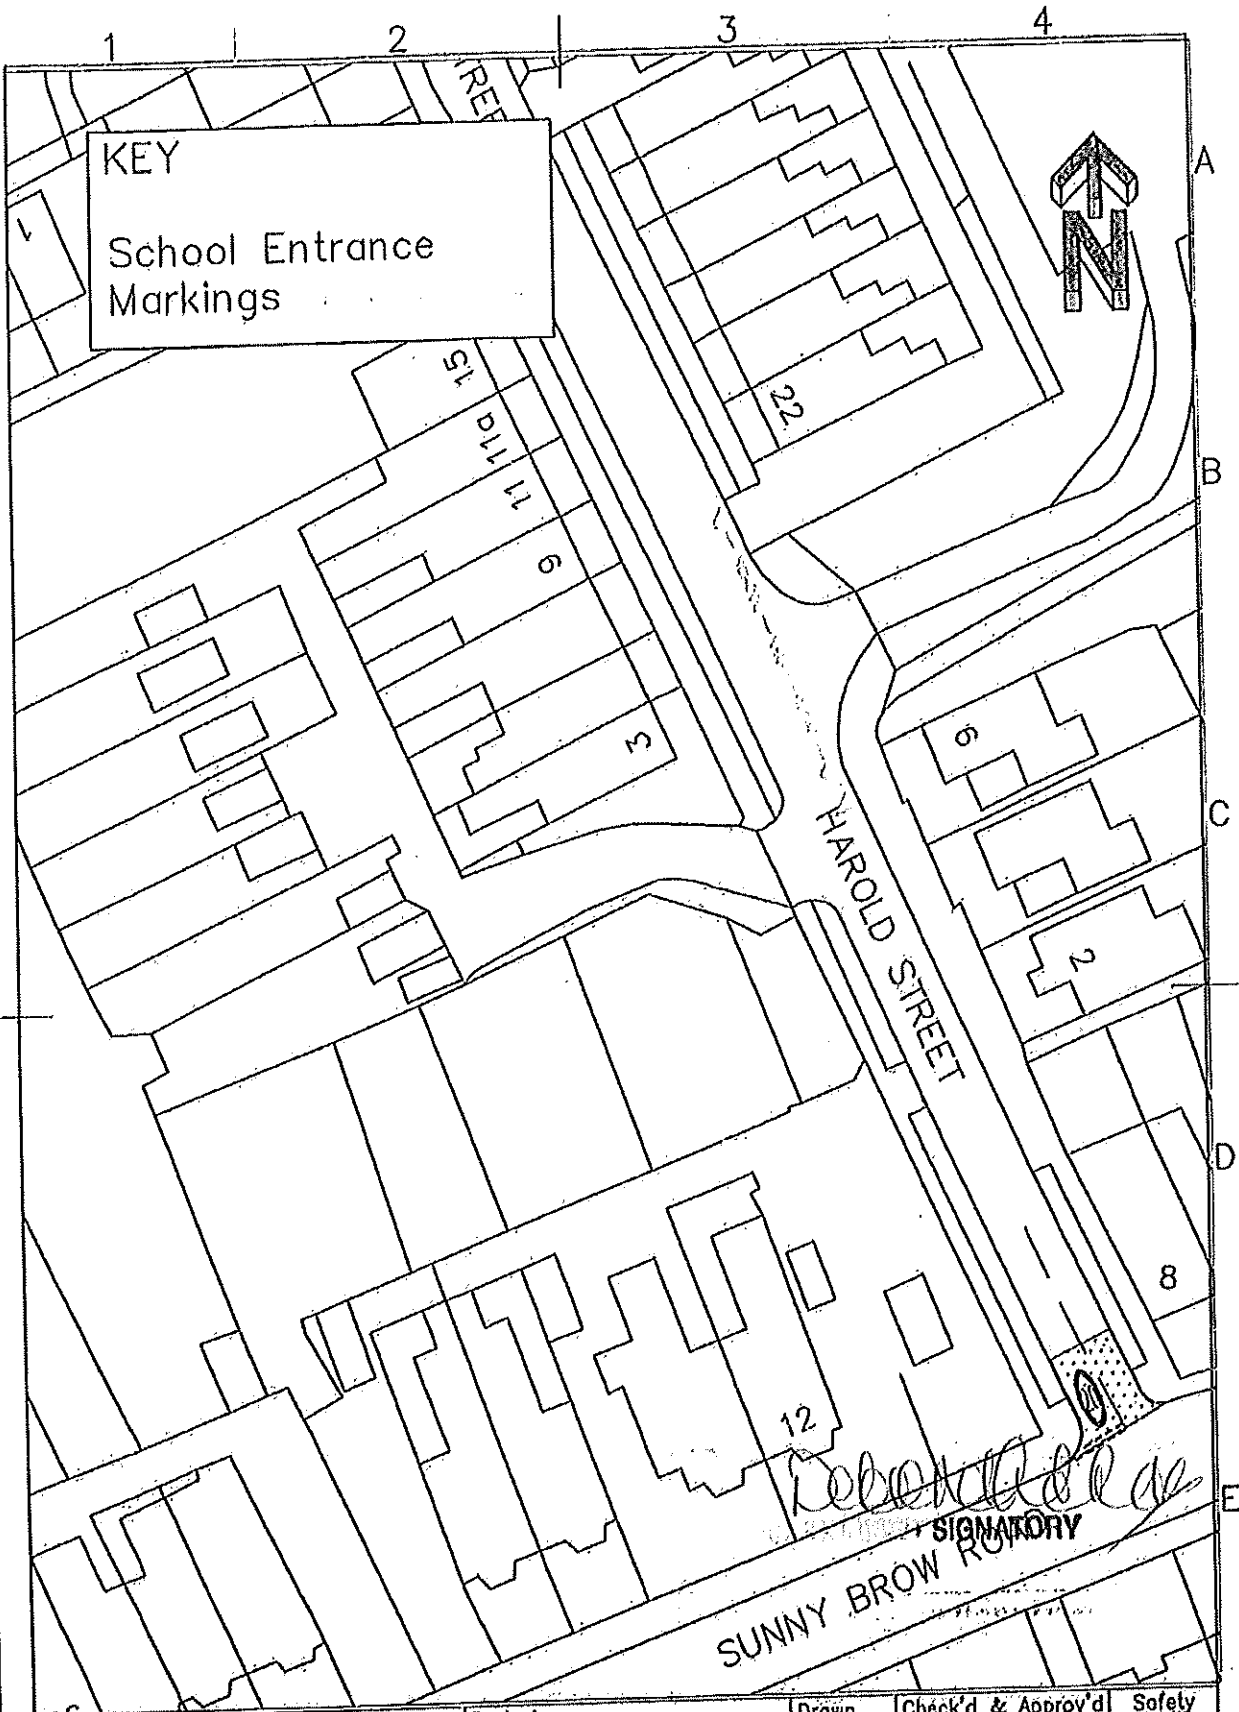

KEY
 School Entrance Markings



SCALE WITH CAUTION AS DISTORTION CAN OCCUR

Robert de la
 SIGNATORY

	Rochdale Metropolitan Borough Council working in partnership with Mouchal and Agency to support regeneration	Project Parkfield CP 20mph School Zone	Drawn AW/lnn	Check'd & Approv'd *	Safety Audit Check †
		Title School Entrance Markings *	Scale NTS	Date July 2011	
HIGHWAYS & ENGINEERING SERVICE Director D. Nicholson	HIGHWAY NETWORK OPERATIONS Manager	Dwg No. A4/H60/1082/36/03		A4	