

BOROUGH OF ROCHDALE
((CIVIL ENFORCEMENT OF TRAFFIC CONTRAVENTIONS) (VARIOUS STREETS)
(ROCHDALE TOWNSHIP) ORDER 2008
(AMENDMENT) (NO. 54) ORDER 2012

Broad Lane and Fieldway, Rochdale

The Rochdale Borough Council, in exercise of its powers under Sections 1(1), 2 and 4 of the Road Traffic Regulation Act 1984 ("the Act") and of all other enabling powers, and after consultation with the Chief Officer of Police in accordance with Section 124(1) and paragraph 20(1) of Part III of Schedule 9 to the Act, hereby make the following Order:-

1. This Order may be cited as the Borough of Rochdale ((Civil Enforcement of Traffic Contraventions) (Various Streets) (Rochdale Township) Order 2008) (Amendment) (No.54) Order 2012 and shall come into operation on 1st May 2012.
2. The Borough of Rochdale (Civil Enforcement of Traffic Contraventions) (Various Streets) (Rochdale Township) Order 2008 is hereby amended by inserting the wording shown in the Schedule to this Order.
3. The Interpretation Act 1978 shall apply for the interpretation of this Order as it applies for the interpretation of an Act of Parliament.

SCHEDULE

Schedule No 1.1
No Waiting At Any Time

Broad Lane, Balderstone & Kirkholt Ward

- n(i) the south-easterly side from its junction with Fieldway for a distance of 15 metres in a south-westerly direction

Fieldway, Balderstone & Kirkholt Ward


- n(i) both sides from its junction with Broad Lane for a distance of 21 metres in a south-easterly direction
- (nii) the south-westerly side from a point 39 metres south-east of its junction with Broad Lane for a distance of 13 metres in a south-easterly direction
- (niii) the south-westerly side from a point 59 metres south-east of its junction with Broad Lane for a distance of 23 metres in a south-easterly direction and including the turning head
- n(iv) the north-westerly side from a point 51 metres south-east of its junction with Broad Lane for a distance of 20 metres in a south-westerly direction

Dated this 12th day of April 2012

THE COMMON SEAL of **THE ROCHDALE**)
BOROUGH COUNCIL was hereunto affixed)
 in the presence of:)



Rebecca...
Authorised Signatory
re.

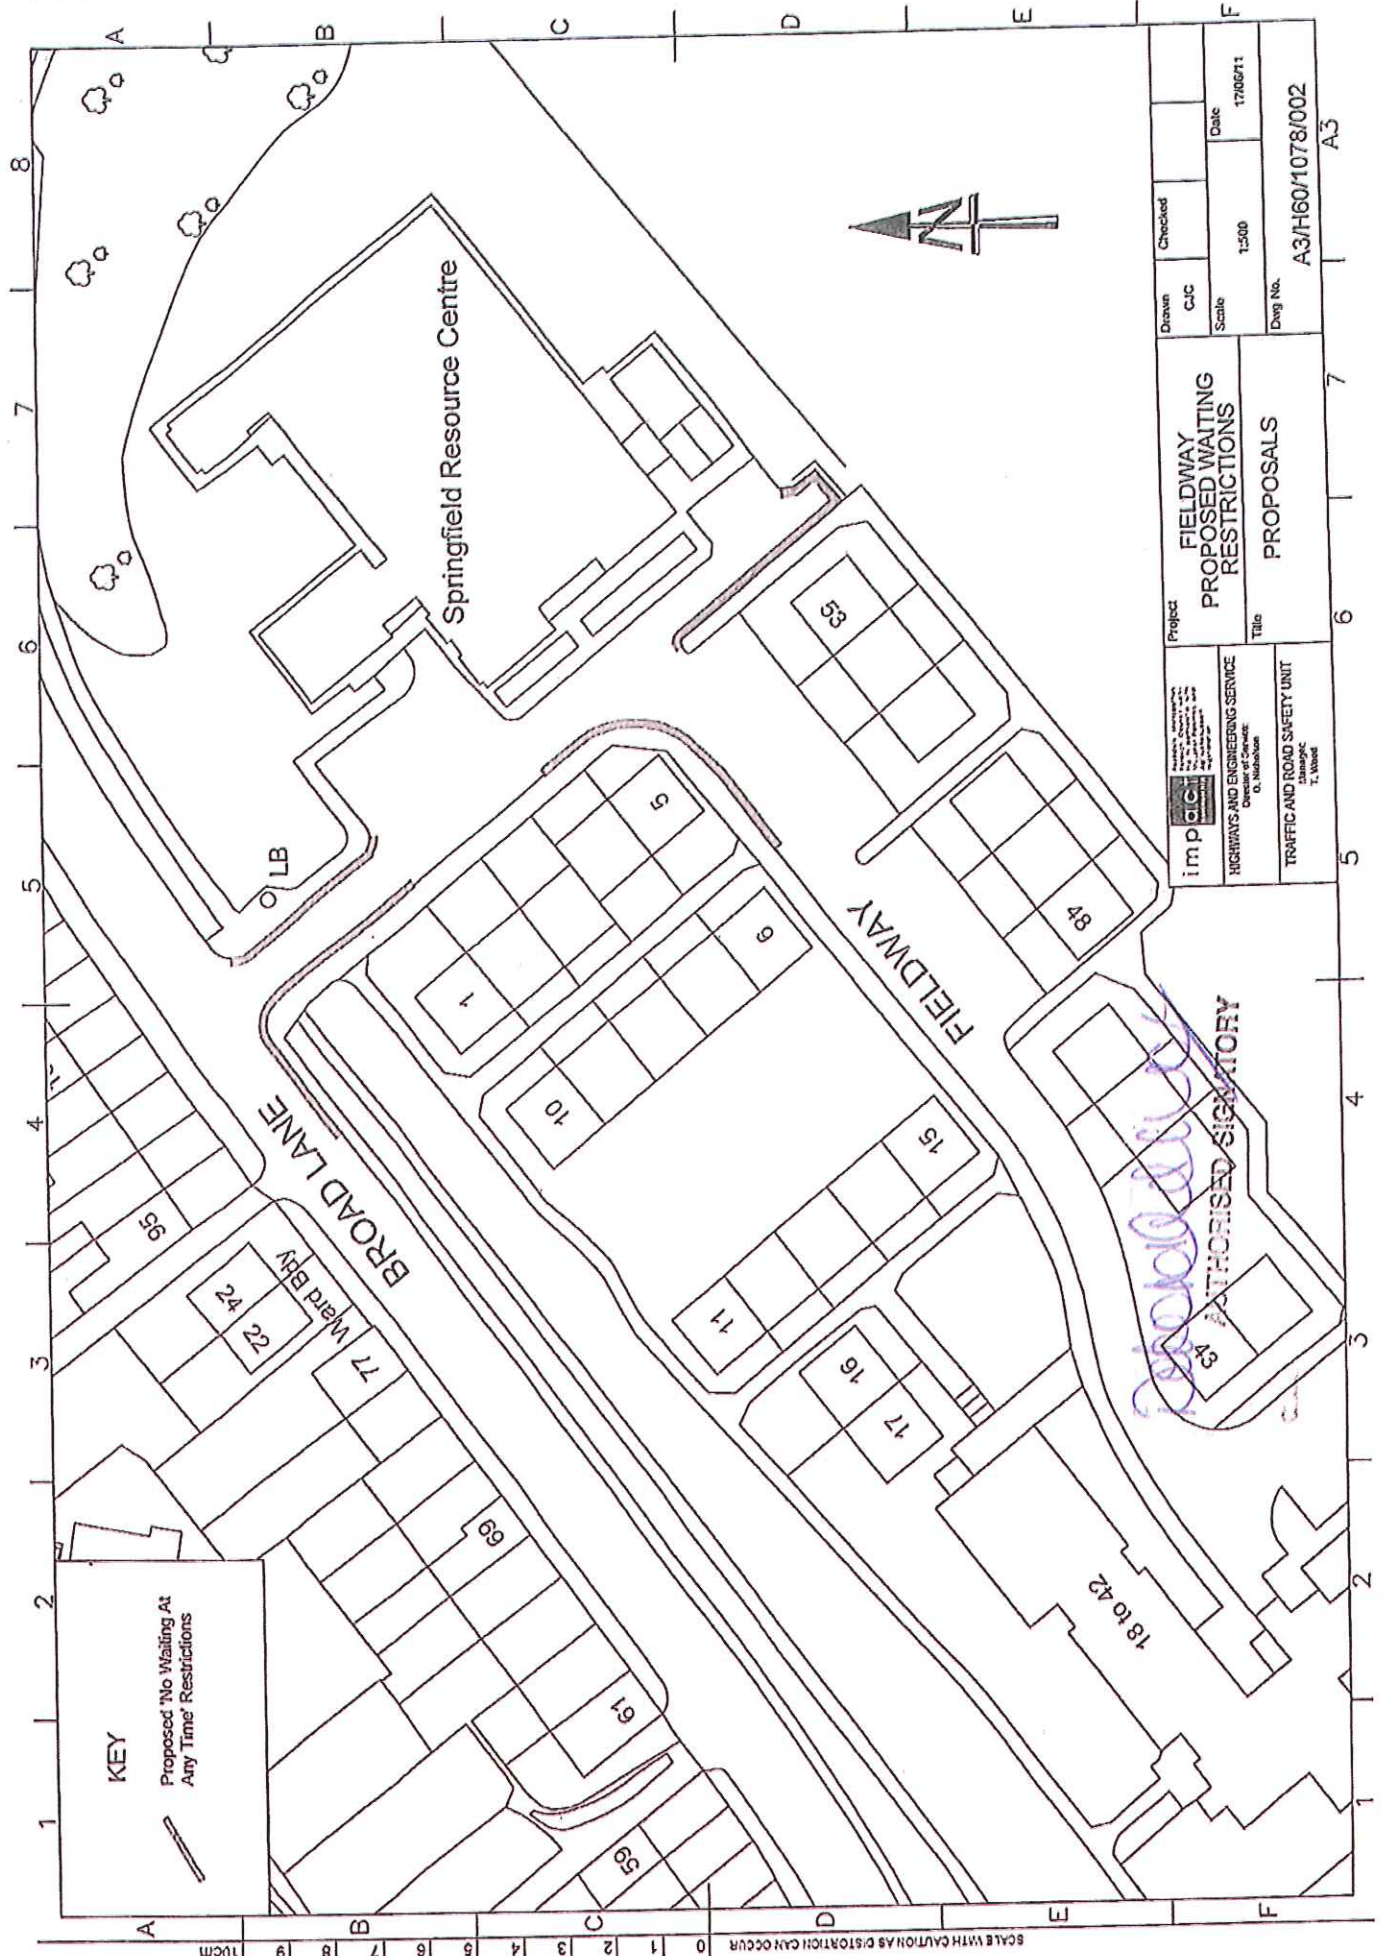

KEY
 Proposed 'No Waiting At Any Time' Restrictions

SCALE WITH CAUTION AS DISTORTION CAN OCCUR
 100m



Project FIELDWAY PROPOSED WAITING RESTRICTIONS		Drawn CJC	Checked []
Title PROPOSALS		Scale 1:500	Date 17/06/11
Company impac <small>impac engineering services</small> HIGHWAYS AND ENGINEERING SERVICE <small>Director of Company:</small> O. Robinson <small>Director of Company:</small> T. Wood		Dwg No. A3/H60/1078/002	
Unit TRAFFIC AND ROAD SAFETY UNIT		A3	

[Handwritten Signature]
 AUTHORIZED SIGNATORY