

**BOROUGH OF ROCHDALE**  
**((CIVIL ENFORCEMENT OF TRAFFIC CONTRAVENTIONS) (VARIOUS**  
**STREETS)**  
**(PENNINES TOWNSHIP) ORDER 2008)**  
**(AMENDMENT) (NO. 29) ORDER 2012**

**ALICE INGHAM RC SCHOOL, MILLGATE, ROCHDALE – SCHOOL ZONE**

The Rochdale Borough Council, in exercise of its powers under Sections 1(1), 2 and 4 of the Road Traffic Regulation Act 1984 ("the Act") and of all other enabling powers, and after consultation with the Chief Officer of Police in accordance with Section 124(1) and paragraph 20(1) of Part III of Schedule 9 to the Act, hereby make the following Order:-

1. This Order may be cited as the Borough of Rochdale ((Civil Enforcement of Traffic Contraventions) (Various Streets) (Pennines Township) Order 2008) (Amendment) (No. 29) Order and shall come into operation on 1<sup>st</sup> February 2012.
2. The Borough of Rochdale (Civil Enforcement of Traffic Contraventions) (Various Streets) (Pennines Township) Order 2008 is hereby amended by inserting the wording shown in Schedule 1 to this Order.
3. That part of the Borough of Rochdale (Civil Enforcement of Traffic Contraventions) (Various Streets) (Pennines Township) Order 2008, as shown in Schedule 2 to this Order be hereby revoked.
4. The Interpretation Act 1978 shall apply for the interpretation of this Order as it applies for the interpretation of an Act of Parliament.

**SCHEDULE 1**

**Schedule No. 8.1**

**School Zigzag Mon-Fri 8am-6pm No Stopping on School Entrance Markings**

**Millgate, Smallbridge & Firgrove Ward**

- n(i) the north east side from the extended northerly kerb line of Prescott Street for a distance of 43.56 metres in a south easterly direction

**SCHEDULE 2**

**Schedule No. 8.1**

**School Zigzag Mon-Fri 8am-5pm No Stopping On School Entrance Markings**

**Millgate, Smallbridge & Firgrove Ward**

the north east side from a point 92 metres south of its junction with Halifax Road for a distance of 43 metres in a south easterly direction


Dated this 10<sup>th</sup> day of January 2012

THE COMMON SEAL of THE ROCHDALE )

BOROUGH COUNCIL was hereunto affixed)



In the presence of:

)  
  
Authorised Signatory

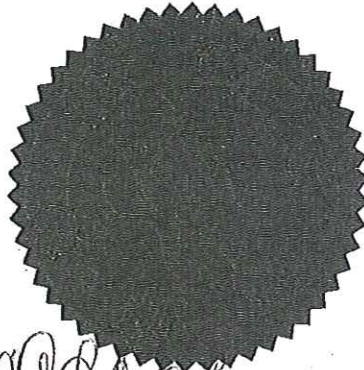

NUMBER IN SEAL BOOK
36613

tro73a

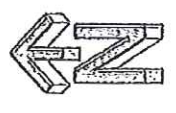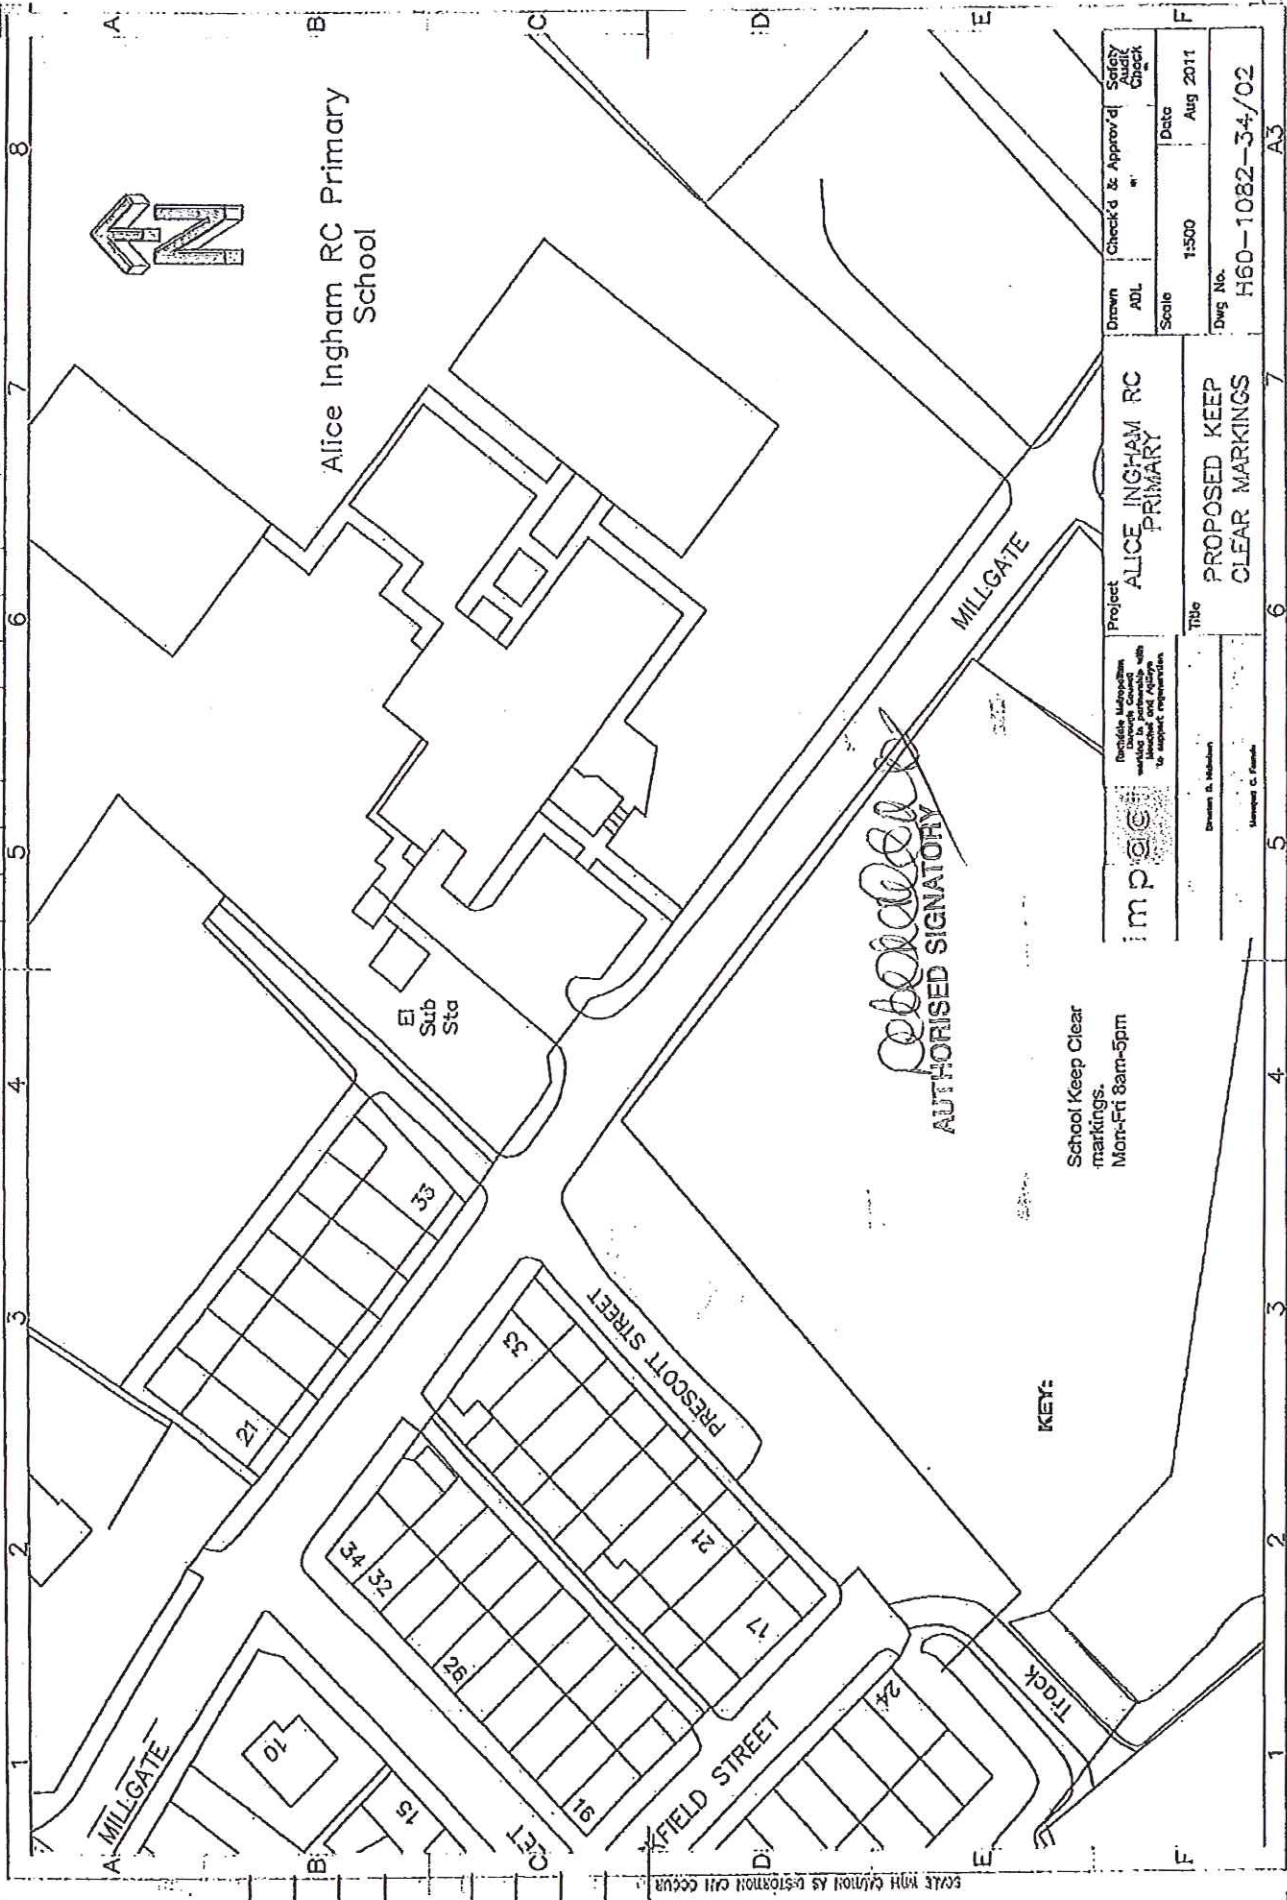

Alice Ingham RC Primary School

EI Sub Sta

*Catherine*  
 AUTHORIZED SIGNATORY

School Keep Clear markings.  
 Mon-Fri 8am-5pm

KEY:

	Includes Markings through Council works in accordance with support representation	Project <b>ALICE INGHAM RC PRIMARY</b>	Drawn ADL	Check'd & Approved w/	Society Audit Check
	Director B. Robinson Manager C. Fawcett	Title <b>PROPOSED KEEP CLEAR MARKINGS</b>	Scale 1:500	Date Aug 2011	Draw No. <b>H60-1082-34/02</b>

SCALE WITH CROWN AS ESTIMATED WILL OCCUR