

**BOROUGH OF ROCHDALE**  
**((CIVIL ENFORCEMENT OF TRAFFIC CONTRAVENTIONS)**  
**(VARIOUS STREETS)**  
**(ROCHDALE TOWNSHIP) ORDER 2008**  
**(AMENDMENT) (NO. 52) ORDER 2012**

**BELFIELD ROAD/ENTWISLE ROAD, ROCHDALE**

The Rochdale Borough Council, in exercise of its powers under Sections 1(1), 2 and 4 of the Road Traffic Regulation Act 1984 ("the Act") and of all other enabling powers, and after consultation with the Chief Officer of Police in accordance with Section 124(1) and paragraph 20(1) of Part III of Schedule 9 to the Act, hereby make the following Order:-

1. This Order may be cited as the Borough of Rochdale ((Civil Enforcement of Traffic Contraventions) (Various Streets) (Rochdale Township) Order 2008) (Amendment) (No. 52) Order 2012 and shall come into operation on 1<sup>st</sup> February 2012.
2. The Borough of Rochdale (Civil Enforcement of Traffic Contraventions) (Various Streets) (Rochdale Township) Order 2008 is hereby amended by inserting the wording shown in the Schedule to this Order.
3. The Interpretation Act 1978 shall apply for the interpretation of this Order as it applies for the interpretation of an Act of Parliament.

**SCHEDULE**

**Schedule No. 1.1**  
**No Waiting At Any Time**

Belfield Road, Central Rochdale Ward

- n(i) the south side from its junction with Entwisle Road for a distance of 10 metres in an easterly direction.
- n(ii) the south side from a point 34 metres east of its junction with Entwisle Road for a distance of 245 metres in an easterly direction
- n(iii) the north westerly side from its junction with Entwisle Road for a distance of 8 metres in a north easterly direction
- n(iv) the north westerly side from a point 10 metres west of its junction with Hamer Lane to a point 12 metres west of its junction with Beswicke Royds Street.

**Schedule No. 1.1**  
**No Waiting At Any Time**

Entwisle Road, Central Rochdale Ward

- n(i) the easterly side from a point 8 metres north of its junction with Belfield Road to a point 20 metres south west of its junction with Belfield Road

**Schedule No. 1.1  
No Waiting At Any Time**

Hamer Lane, Central Rochdale Ward

n(i) both sides from its junction with Belfield Road for a distance of 10 metres in a north westerly direction

**Schedule No. 1.1  
No Waiting At Any Time**

Mayfield Street, Central Rochdale Ward

n(v) both sides from its junction with Belfield Road for a distance of 90 metres in a northerly direction including the turning head

Dated this 19th day of January 2012

THE COMMON SEAL of THE ROCHDALE )

BOROUGH COUNCIL was hereunto affixed)

In the presence of:




Authorised Signatory

DS.



NUMBER IN SEAL BOOK  
36638

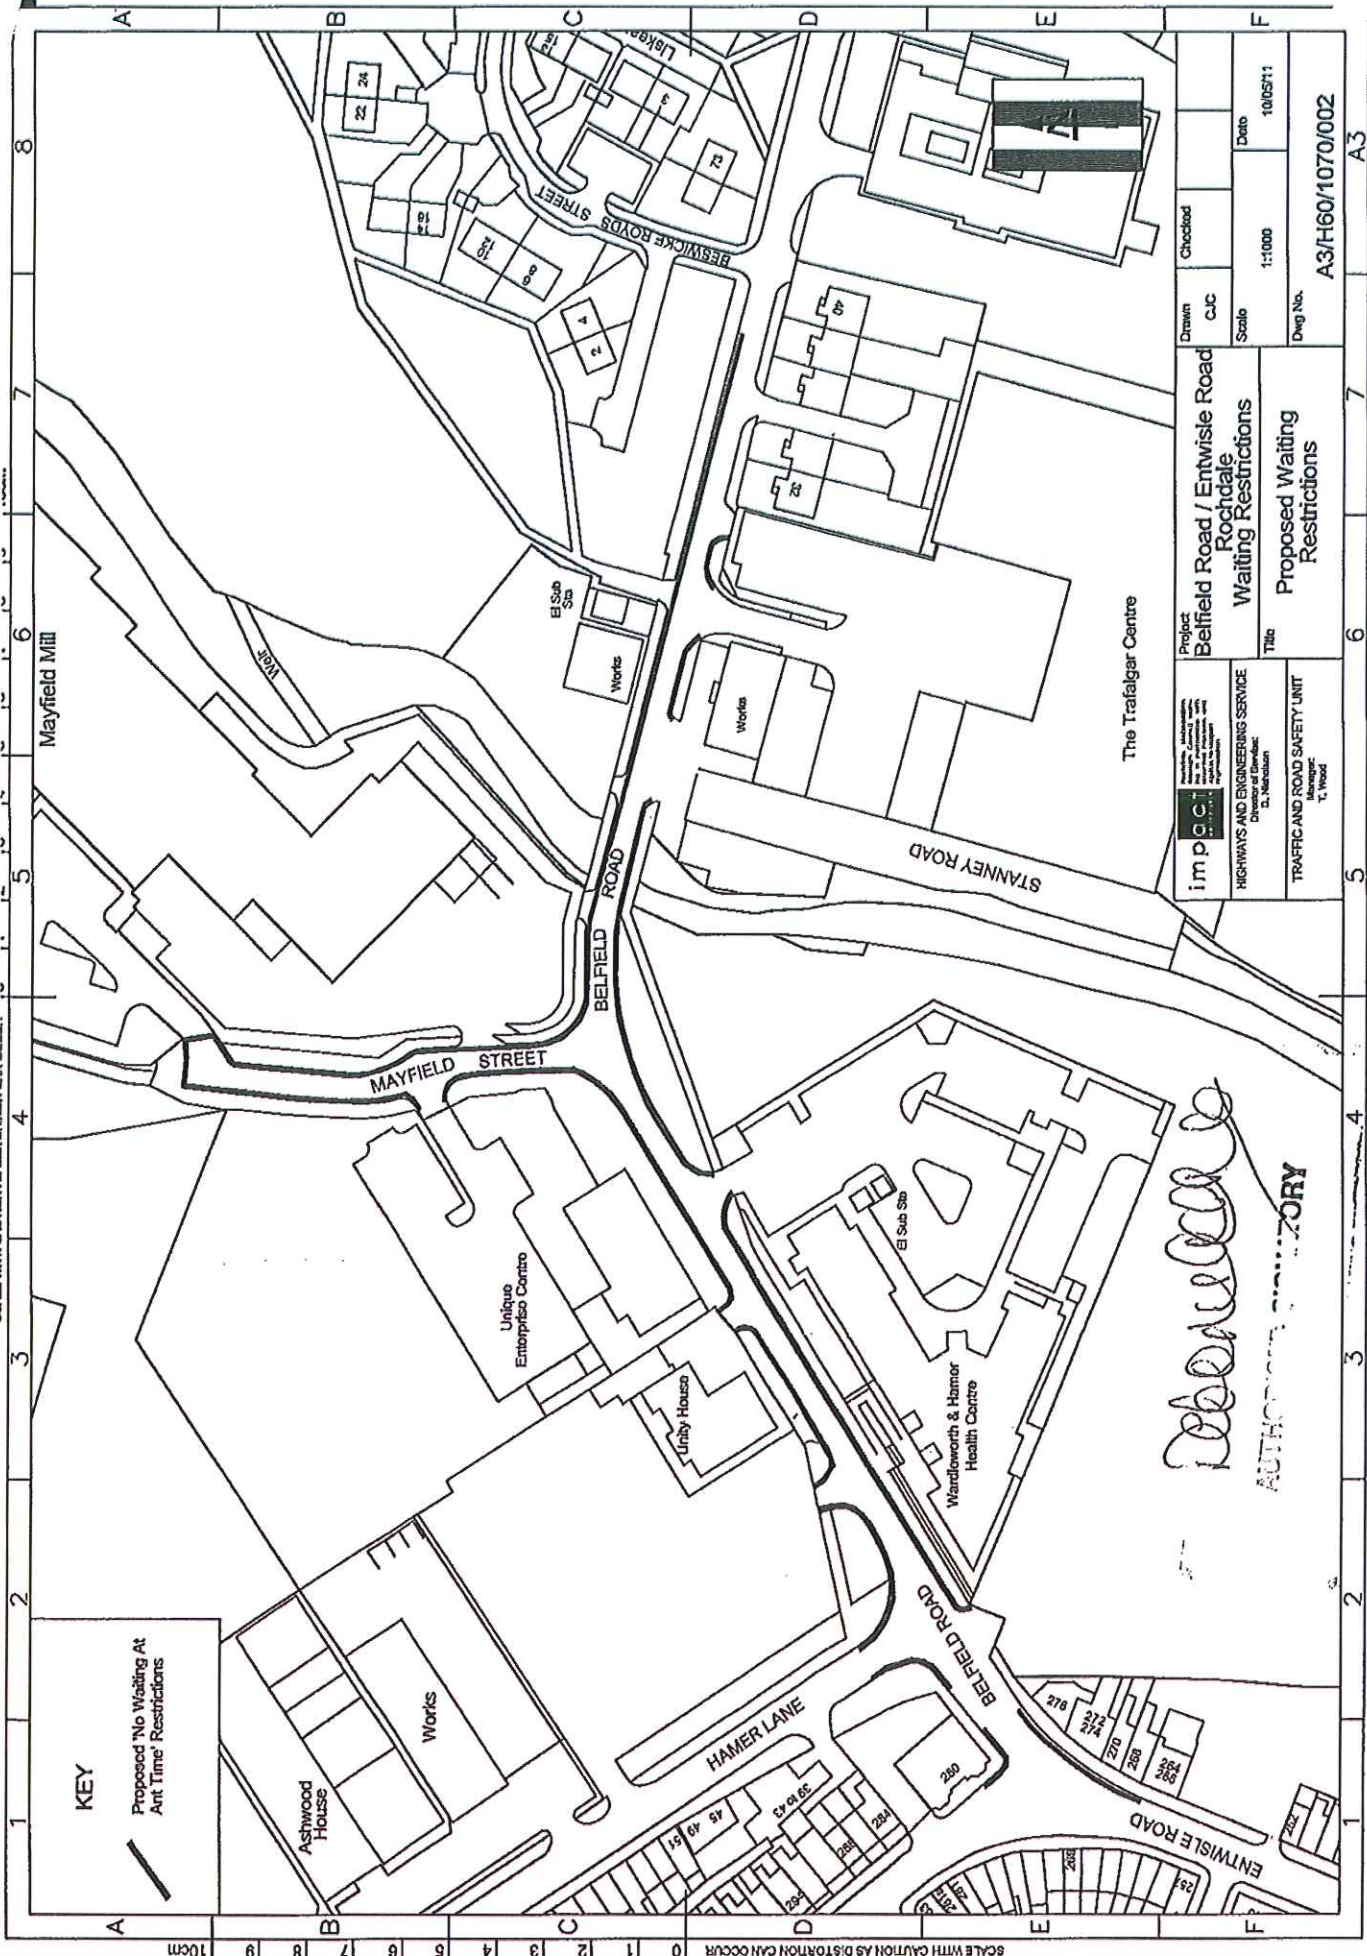

**KEY**

Proposed 'No Waiting At Any Time' Restrictions



SCALE WITH CAUTION AS DISTORTION CAN OCCUR

**impcc**  
 HIGHWAYS AND ENGINEERING SERVICE  
 Director of District:  
 D. Merritt  
 T. Wood

**Project**  
 Belfield Road / Entwisle Road  
 Rochdale  
 Waiting Restrictions

**Title**  
 Proposed Waiting Restrictions

Checked	
Drawn	CJC
Scale	1:1000
Date	10/05/11
Drawg No.	A3/H60/1070/002

*Deborah...*  
 AUTHORITY

A 1 2 3 4 5 6 7 8

A B C D E F