

1364

BOROUGH OF ROCHDALE
((CIVIL ENFORCEMENT OF TRAFFIC CONTRAVENTIONS) (VARIOUS STREETS)
(ROCHDALE TOWNSHIP) ORDER 2008)
(AMENDMENT) (NO. 51) ORDER 2012

GILBROOK WAY/OLDHAM ROAD, ROCHDALE

The Rochdale Borough Council, in exercise of its powers under Sections 1(1), 2 and 4 of the Road Traffic Regulation Act 1984 ("the Act") and of all other enabling powers, and after consultation with the Chief Officer of Police in accordance with Section 124(1) and paragraph 20(1) of Part III of Schedule 9 to the Act, hereby make the following Order:-

1. This Order may be cited as the Borough of Rochdale ((Civil Enforcement of Traffic Contraventions) (Various Streets) (Rochdale Township) Order 2008) (Amendment) (No. 51) Order 2012 and shall come into operation on 1st February 2012.
2. The Borough of Rochdale (Civil Enforcement of Traffic Contraventions) (Various Streets) (Rochdale Township) Order 2008 is hereby amended by inserting the wording shown in the Schedule to this Order.
3. The Interpretation Act 1978 shall apply for the interpretation of this Order as it applies for the interpretation of an Act of Parliament.

SCHEDULE

Schedule No 1.1
No Waiting At Any Time

Oldham Road, Balderstone & Kirkholt Ward

n(i) the north-easterly side from a point 15 metres north-west of its junction with Gilbrook Way to a point 29 metres south -east of its junction with Gilbrook Way

Schedule No 1.1
No Waiting At Any time

Gilbrook Way, Balderstone & Kirkholt Ward

n(i) both sides from its junction with Oldham Road for a distance of 15 metres in a north-easterly direction

Dated this 19th day of January 2012

THE COMMON SEAL of **THE ROCHDALE**)


BOROUGH COUNCIL was hereunto affixed)

In the presence of:


Authorised Signatory



NUMBER IN SEAL BOOK
36637

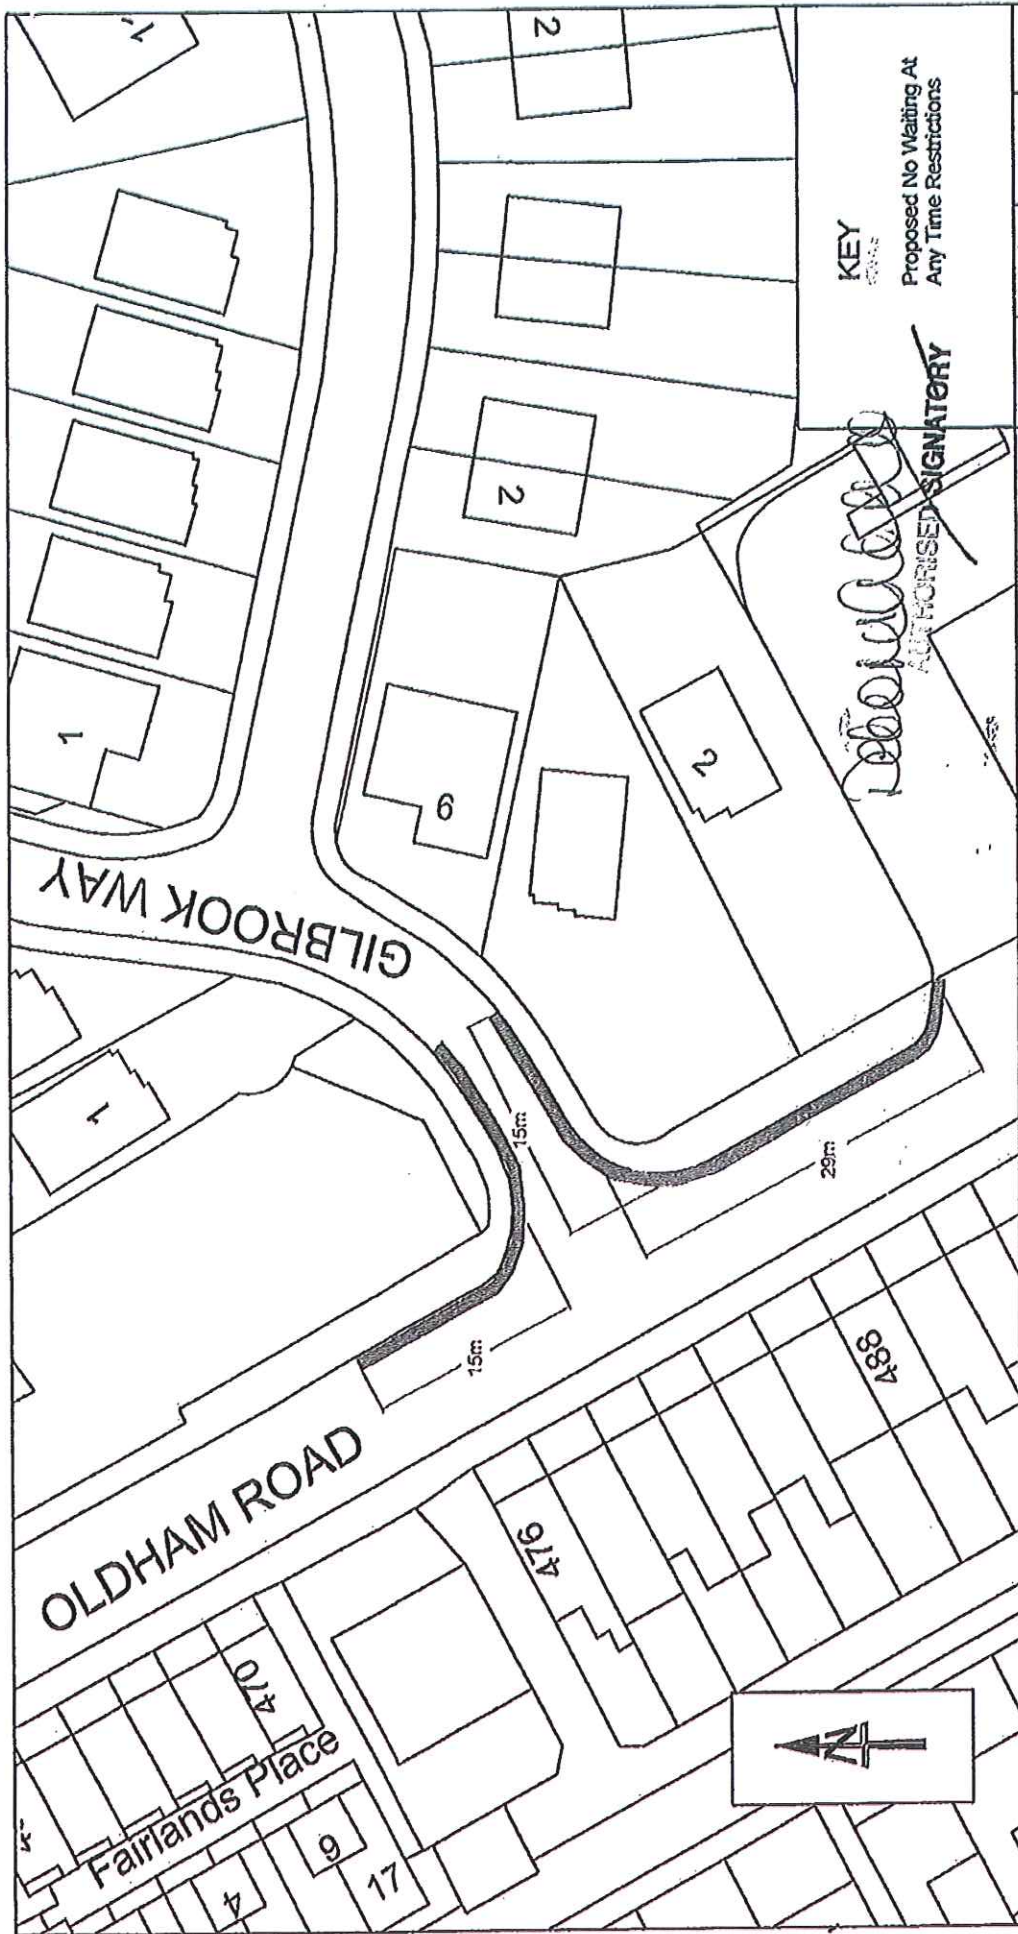

KEY
 Proposed No Waiting At
 Any Time Restrictions

Drawn	CJC	Checked	
Scale	1:500	Date	06/05/11
Dwg No.			A4/H60/1069/001

**GILBROOK WAY, ROCHDALE
 PROPOSED WAITING RESTRICTIONS**

SCHEME PROPOSALS

im p o c i
 Rochdale Metropolitan Borough Council working in partnership with Manchester Partnership and regeneration

HIGHWAYS AND ENGINEERING SERVICE
 Director of Services:
 D. Nicholson

TRAFFIC AND ROAD SAFETY UNIT
 Manager:
 T. Wood

Project

Title