

BOROUGH OF ROCHDALE
((CIVIL ENFORCEMENT OF TRAFFIC CONTRAVENTIONS) (VARIOUS STREETS)
(MIDDLETON TOWNSHIP) ORDER 2008)
(AMENDMENT) (NO. 16) ORDER 2012

CLOUGH ROAD, MIDDLETON

The Rochdale Borough Council, in exercise of its powers under Sections 1(1), 2 and 4 of the Road Traffic Regulation Act 1984 ("the Act") and of all other enabling powers, and after consultation with the Chief Officer of Police in accordance with Section 124(1) and paragraph 20(1) of Part III of Schedule 9 to the Act, hereby make the following Order:-

1. This Order may be cited as the Borough of Rochdale ((Civil Enforcement of Traffic Contraventions) (Various Streets) (Middleton Township) Order 2008) (Amendment) (No. 16) Order 2012 and shall come into operation on 1st March 2012.
2. The Borough of Rochdale (Civil Enforcement of Traffic Contraventions) (Various Streets) (Middleton Township) Order 2008 is hereby amended by inserting the wording shown in the Schedule to this Order.
3. The Interpretation Act 1978 shall apply for the interpretation of this Order as it applies for the interpretation of an Act of Parliament.

THE SCHEDULE

Schedule No. 1.1
No Waiting At Any Time

Clough Road, North Middleton Ward

- (ni) the south westerly side from its junction with Rochdale Road to a point 10 metres south east of its junction with Rochdale Road
- (nii) the south westerly side from a point 10 metres north west of its junction with Fielding Street to a point 10 metres south east of its junction with Fielding Street
- (niii) the north easterly side from its junction with Rochdale Road for a distance of 10 metres in a south easterly direction

Fielding Street, North Middleton Ward

- (ni) both sides from its junction with Clough Road for a distance of 10 metres in a south westerly direction

Rochdale Road, North Middleton Ward

- (ni) the south easterly side from its junction with Clough Road for a distance of 15 metres in a north easterly direction

Schedule No. 2.2
No Waiting Mon-Sat 8am-6pm

Clough Road, North Middleton Ward

- (ni) the south easterly side from a point 10 metres south east of its junction with Rochdale Road to a point 10 metres north west of its junction with Fielding Street.

Dated this 14th day of February 2012

THE COMMON SEAL of THE ROCHDALE)

BOROUGH COUNCIL was hereunto affixed)


In the presence of:





[Handwritten signature]

Authorized Signatory *at*

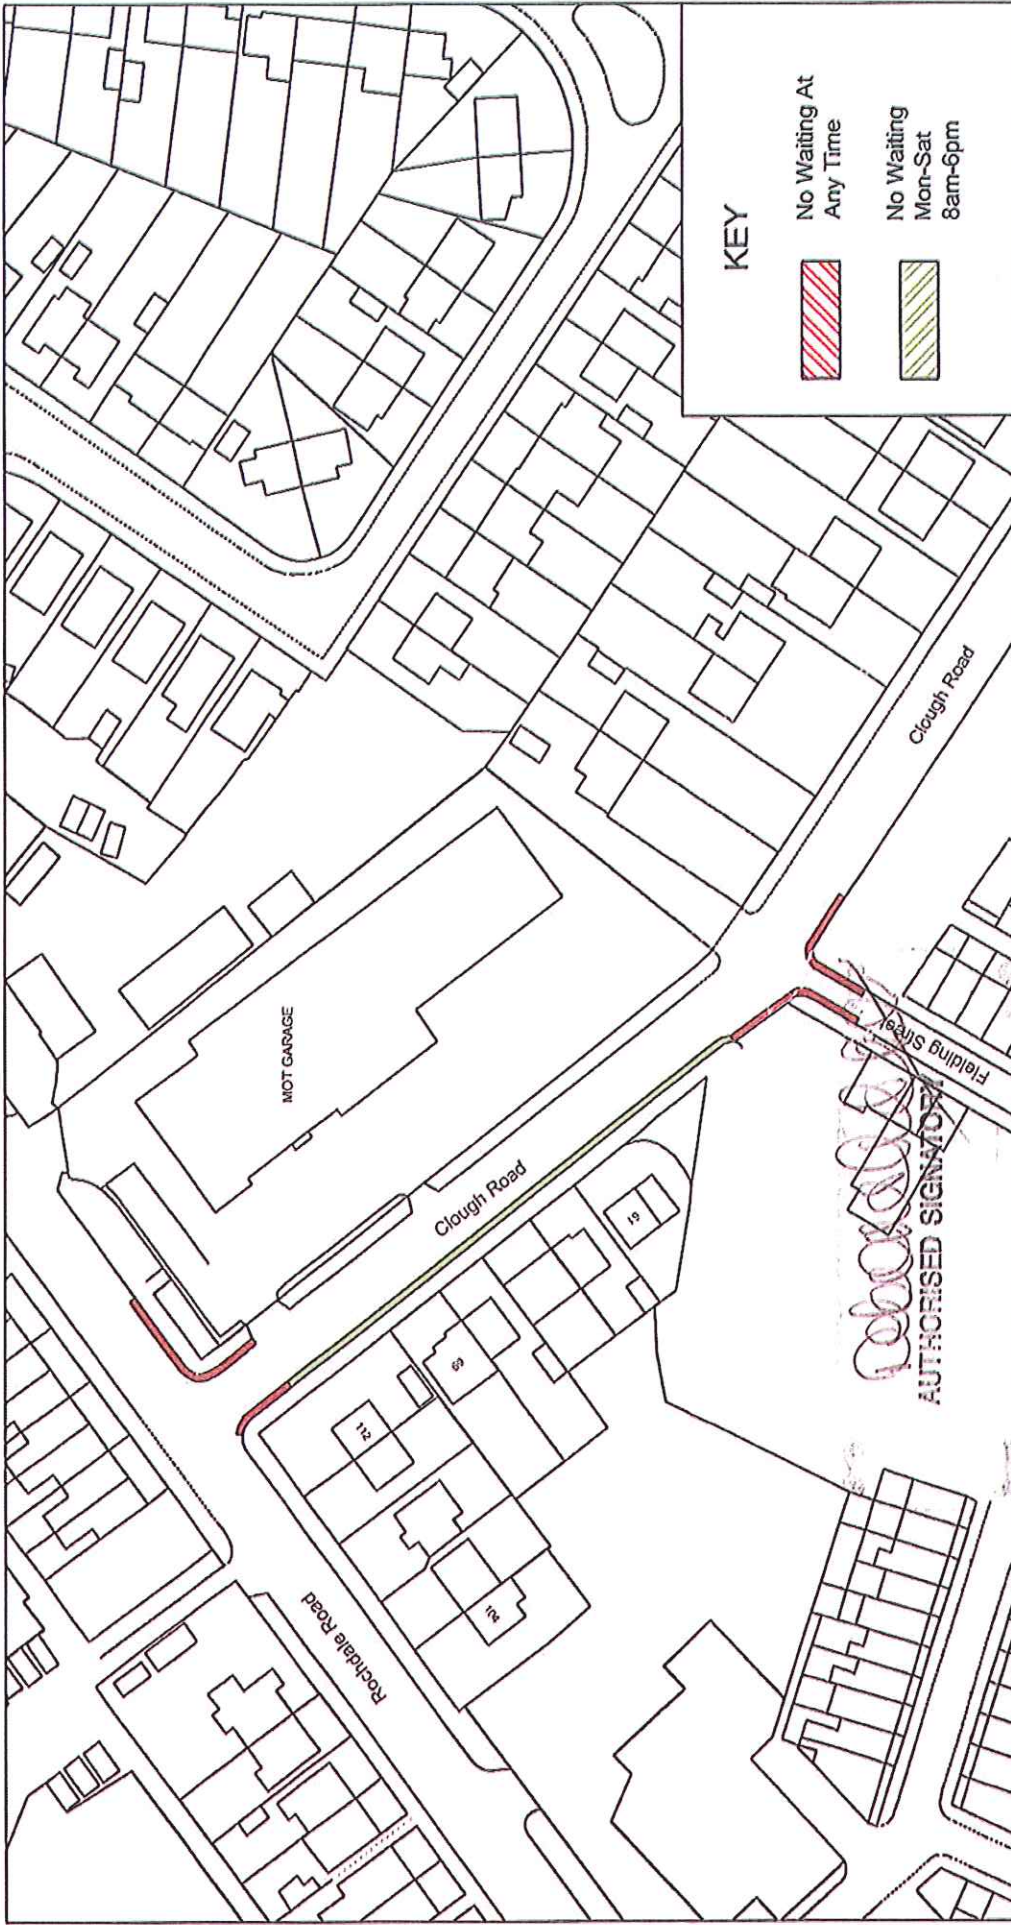



KEY

-  No Waiting At Any Time
-  No Waiting Mon-Sat 8am-6pm

Drawn NM	Traced *	Checked *	Safety Audit Check *
Scale 1:1000 @ A4		Date 10/11/2011	
Dwg No. H60/1009/002			

Project Clough Road, Middleton	Title No Waiting At Any Time & No Waiting Mon-Sat 8am -6pm Restrictions
-----------------------------------	---

impact
 Rochdale Metropolitan Borough Council working in partnership with Rochdale, Farnham and Ripponden regeneration
HIGHWAYS AND ENGINEERING SERVICE
 Head of Service
 D. Forrester
 B.Sc., M.B.A., C.Eng., M.I.C.E.
TRAFFIC AND ROAD SAFETY UNIT
 Manager:
 A. Shaw
 I. Eng. A.M.I.C.E., F.I.H.L.E.