

TRO Ref No H60/1096

BOROUGH OF ROCHDALE
((CIVIL ENFORCEMENT OF TRAFFIC CONTRAVENTIONS)
(VARIOUS STREETS) (MIDDLETON TOWNSHIP) ORDER 2008)
(AMENDMENT) (NO. 31) ORDER

WOODLANDS WAY, MIDDLETON

The Rochdale Borough Council, in exercise of its powers under Sections 1(1), 2 and 4 of the Road Traffic Regulation Act 1984 ("the Act") and of all other enabling powers, and after consultation with the Chief Officer of Police in accordance with Section 124(1) and paragraph 20(1) of Part III of Schedule 9 to the Act, hereby make the following Order:-

1. This Order may be cited as the Borough of Rochdale ((Civil Enforcement of Traffic Contraventions) (Various Streets) (Middleton Township) Order 2008) (Amendment) (No. 31) Order and shall come into operation on 1st December 2012.
2. The Borough of Rochdale (Civil Enforcement of Traffic Contraventions) (Various Streets) (Middleton Township) Order 2008 is hereby amended by inserting the wording shown in the Schedule to this Order.
3. The Interpretation Act 1978 shall apply for the interpretation of this Order as it applies for the interpretation of an Act of Parliament.

SCHEDULE

Schedule No. 1.1
No Waiting At Any Time

Manchester New Road, South Middleton Ward

- n(I) the north-westerly side from a point 51 metres south-west of its junction with Woodlands Way to a point 56 metres north-east of its junction with Woodlands Way

Woodlands Way, South Middleton Ward

- n(I) the north-easterly side from its junction with Manchester New Road for a distance of 22 metres in a north-westerly direction
- n(II) the south-westerly side from its junction with Manchester New Road for a distance of 21 metres in a north-westerly direction

Dated this 1st day of November 2012

THE COMMON SEAL of **THE ROCHDALE**)


BOROUGH COUNCIL was hereunto affixed)

In the presence of:


Authorised Signatory



NUMBER IN SEAL BOOK
37069

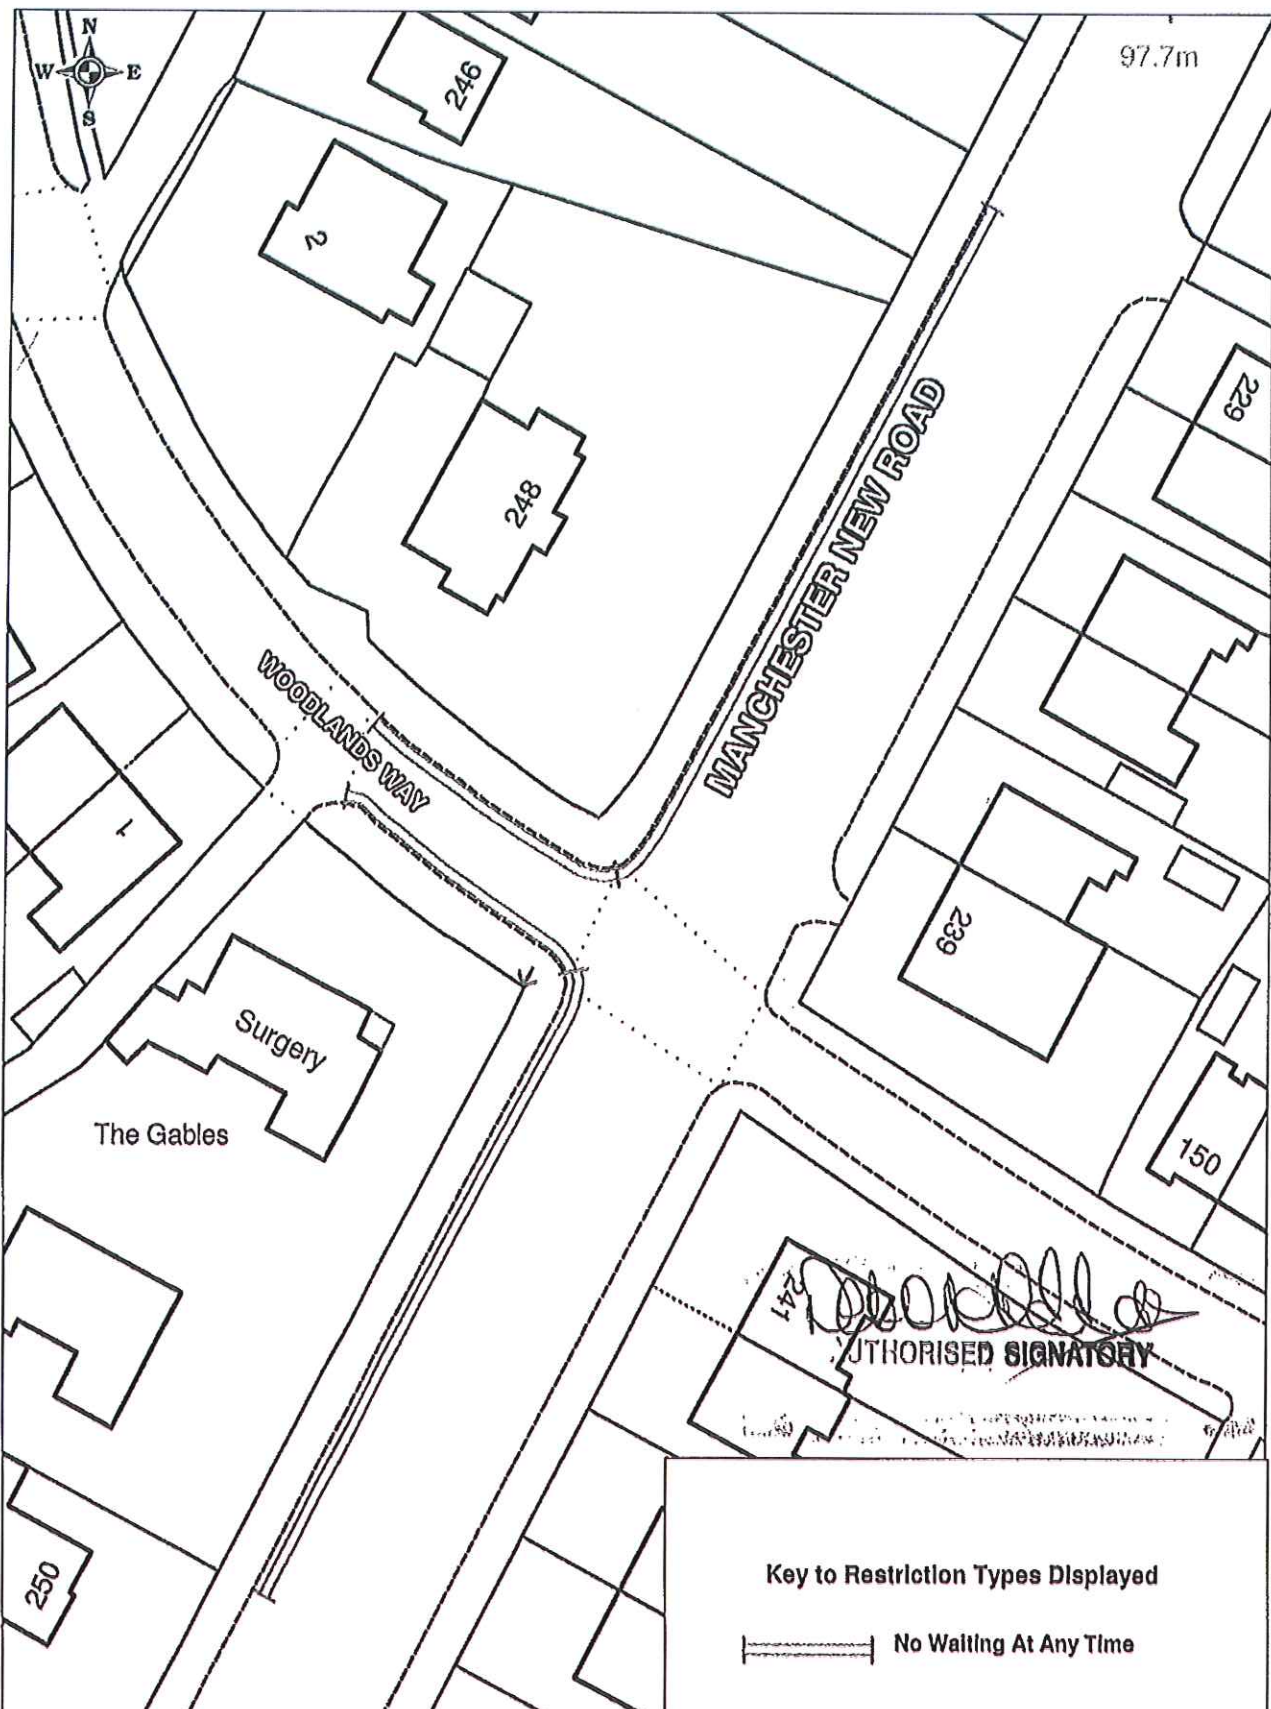

Woodlands Way/ Manchester Road, Middleton	© Crown copyright. All rights reserved Rochdale Metropolitan Borough Council Licence No. LA076279 2012	SCALE	1 : 500 @ A4
	HIGHWAYS AND ENGINEERING SERVICE	DATE	24/10/2012
At Any Time Waiting Restrictions	NETWORK MANAGEMENT	DRAWING No.	H60-1096-01c
		DRAWN BY	NM
		Scale With Care As Distortion can Occur	