

TRO Ref No H60/1118

**BOROUGH OF ROCHDALE  
((CIVIL ENFORCEMENT OF TRAFFIC CONTRAVENTIONS) (VARIOUS STREETS)  
(ROCHDALE TOWNSHIP) ORDER 2008)  
(AMENDMENT) (NO.68) ORDER 2012**

**Kingsway Business Park, Rochdale.**

The Rochdale Borough Council, in exercise of its powers under Sections 1(1), 2 and 4 of the Road Traffic Regulation Act 1984 ("the Act") and of all other enabling powers, and after consultation with the Chief Officer of Police in accordance with Section 124(1) and paragraph 20(1) of Part III of Schedule 9 to the Act, hereby make the following Order:-

1. This Order may be cited as the Borough of Rochdale ((Civil Enforcement of Traffic Contraventions) (Various Streets) (Rochdale Township) Order 2008) (Amendment) (No.68) Order 2012 and shall come into operation on Tuesday 1<sup>st</sup> January 2013.
2. The Borough of Rochdale (Civil Enforcement of Traffic Contraventions) (Various Streets) (Rochdale Township) Order 2008 is hereby amended by inserting the wording shown in the Schedule to this Order.
3. The Interpretation Act 1978 shall apply for the interpretation of this Order as it applies for the interpretation of an Act of Parliament.

**THE SCHEDULE**

**Schedule No. 1.1**  
**No Waiting At Any Time**

**James Kearns Avenue, Rochdale.**

Both sides from its junction with John Milne Avenue for its full length in a south westerly direction.

**John Collier Avenue, Rochdale.**

Both sides from its junction with Sir Isaac Newton Way (A 6193) for its full length in a south westerly direction.

**John Milne Avenue, Rochdale.**

Both sides from its northerly junction with Sir Isaac Newton Way (A 6193) for its full length to its southerly junction with Sir Isaac Newton Way (A 6193), including the roundabout at its junction with Dig Gate Lane.

**Michael Faraday Avenue, Rochdale.**

Both sides from its junction with Sir Isaac Newton Way (A 6193) for its full length, a distance of approx 1100 metres.

Dated this 10<sup>th</sup> day of December 2012

**THE COMMON SEAL of THE ROCHDALE )**

**BOROUGH COUNCIL was hereunto affixed )**


In the presence of:

*Robert B. ...*  
**Authorised Signatory**



37120

SCALE WITH CAUTION AS DISTORTION CAN OCCUR

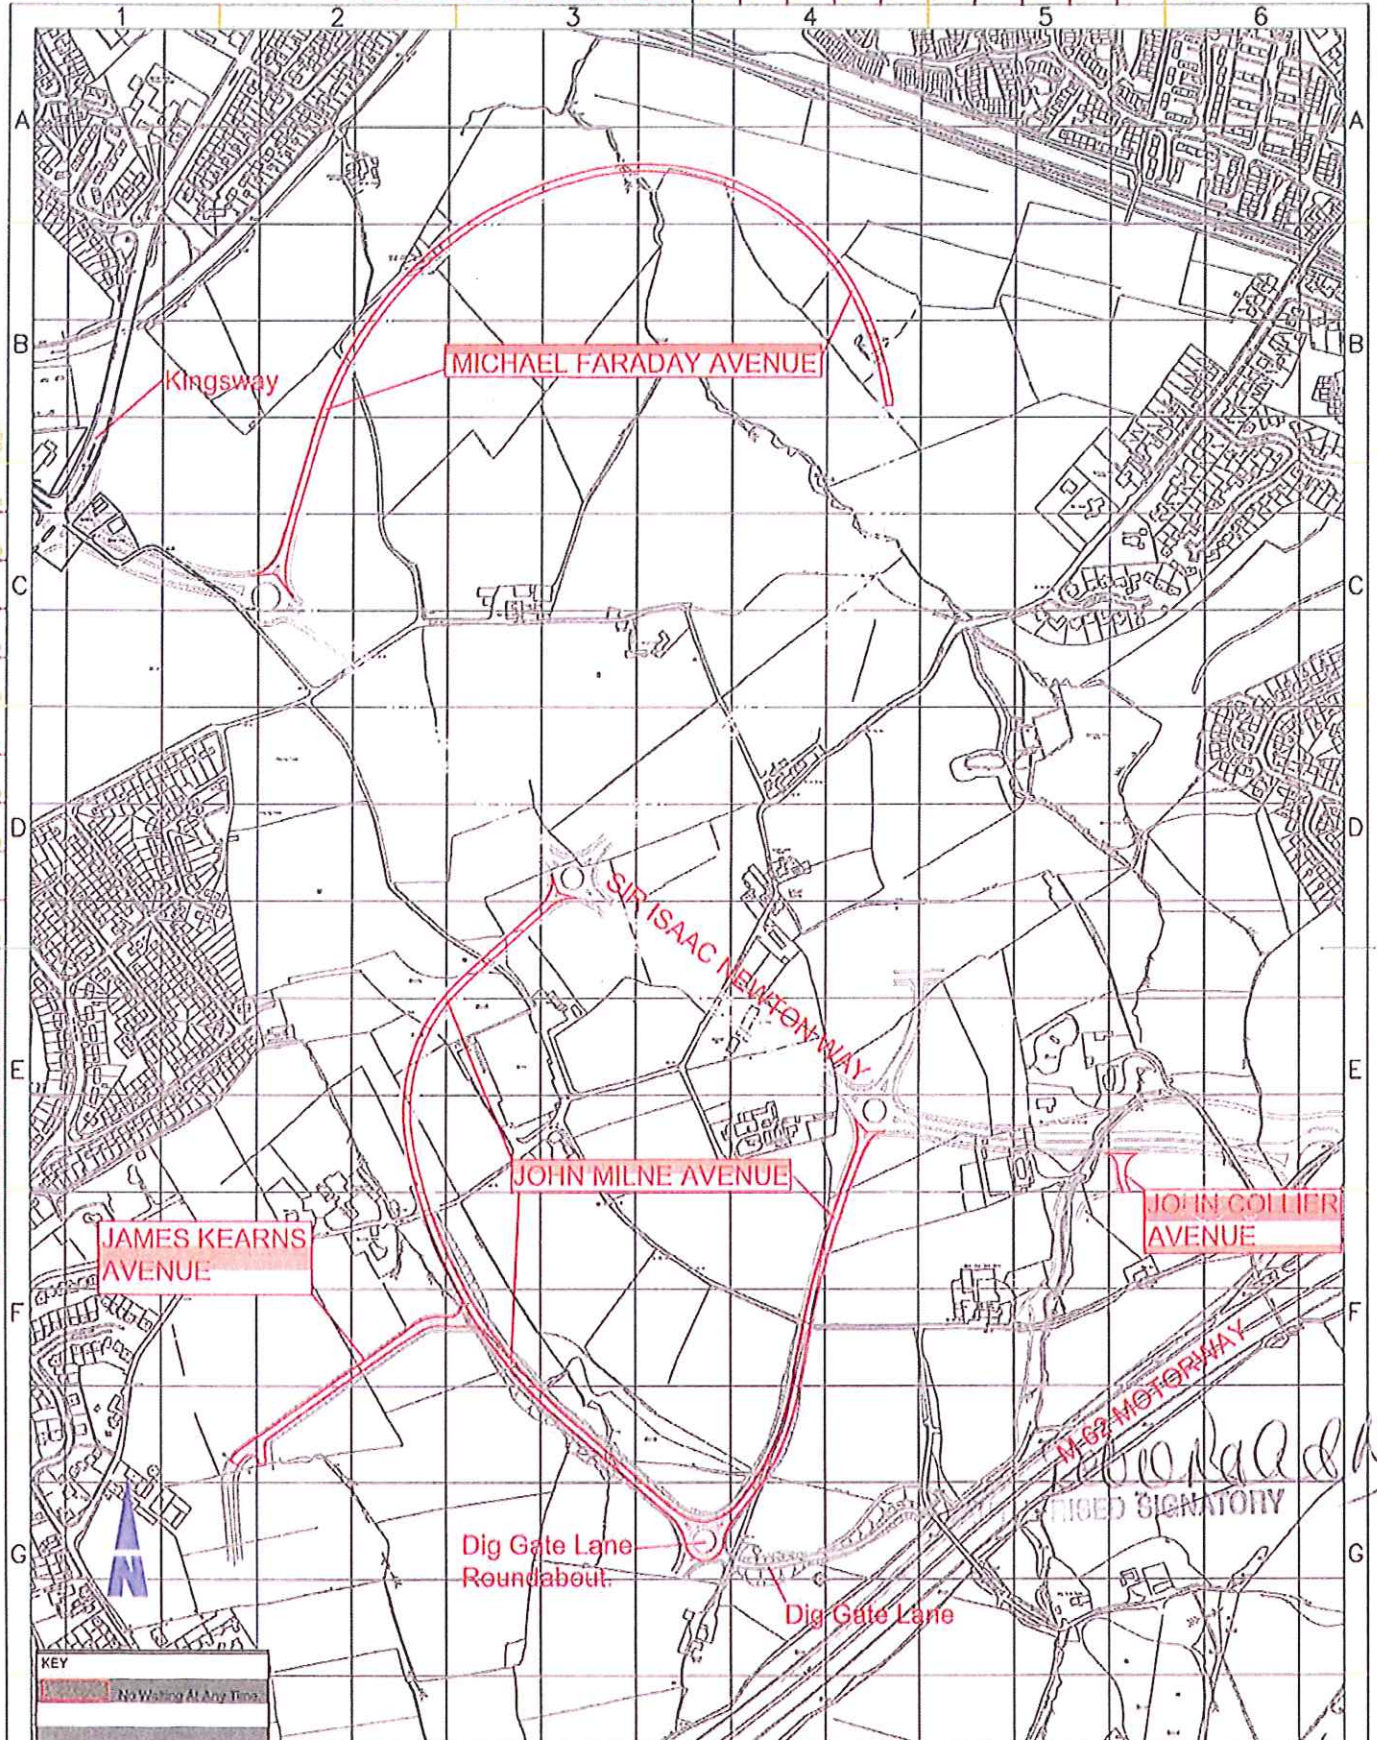

KEY	No Waiting At Any Time.
-----	-------------------------

*John Collier*  
 PROJECT SIGNATORY

Rochdale Metropolitan Borough Council HIGHWAYS & ENGINEERING SERVICE Head of Highways & Engineering Service Helen Smith HIGHWAYS & ENGINEERING CONSULTANCY Manager: SM. Ross CEng, MICE	Project <b>KINGSWAY BUSINESS PARK          WAITING RESTRICTIONS 2012.</b>	Drawn JK	Check'd & Approv'd	Safety Audit Check
Title <b>NO WAITING AT ANY TIME.</b>	Scale 1:5000	Date August 2012	Dwg No. <b>A3/H60/1118/001</b>	A3