

BOROUGH OF ROCHDALE
((CIVIL ENFORCEMENT OF TRAFFIC CONTRAVENTIONS) (VARIOUS STREETS)
(PENNINES TOWNSHIP) ORDER 2008)
(AMENDMENT) (NO. 37) ORDER 2013

ST MARY'S PRIMARY SCHOOL, LITTLEBOROUGH

The Rochdale Borough Council, in exercise of its powers under Sections 1(1), 2 and 4 of the Road Traffic Regulation Act 1984 ("the Act") and of all other enabling powers, and after consultation with the Chief Officer of Police in accordance with Section 124(1) and paragraph 20(1) of Part III of Schedule 9 to the Act, hereby make the following Order:-

1. This Order may be cited as the Borough of Rochdale ((Civil Enforcement of Traffic Contraventions) (Various Streets) (Pennines Township) Order 2008) (Amendment) (No. 37) Order and shall come into operation on 6th February 2013.
2. The Borough of Rochdale (Civil Enforcement of Traffic Contraventions) (Various Streets) (Pennines Township) Order 2008 is hereby amended by inserting the wording shown in Schedule 1 to this Order.
3. Those parts of the Borough of Rochdale (Civil Enforcement of Traffic Contraventions) (Various Streets) (Pennines Township) Order 2008, as shown in Schedule 2 to this Order be hereby revoked.
4. The Interpretation Act 1978 shall apply for the interpretation of this Order as it applies for the interpretation of an Act of Parliament.

SCHEDULE 1

Schedule No.1.1
No Waiting at Any Time

Whitelees Road Wardle and West Littleborough Ward

- n (iii) the north-west side from its junction with Featherstall Road to its junction with Spring Thyme Fold
- n (iv) the south-easterly side from its junction with Hanover Street for a distance of 23 metres in a north-easterly direction

Schedule No.8.1
School Zig-Zag Mon-Fri 8am-5pm No Stopping on School Entrance Markings

Whitelees Road Wardle and West Littleborough Ward

- n (i) the south-easterly side from a point 23 metres north-east of its junction with Hanover Street for a distance of 25.56 metres in a north-easterly direction
- n (ii) the south easterly side from a point 88.56 metres north-east of its junction with Hanover Street for a distance of 43.56 metres in a north-easterly direction

SCHEDULE 2

Schedule No.1.1
No Waiting at Any Time

Whitelees Road Wardle and West Littleborough Ward

- (ii) the west side from its junction with Featherstall Road to a point 38 metres north-east of its junction with Featherstall Road
- (ni) the north west side from its junction with Spring Thyme Fold for a distance of 15 metres in a south westerly direction

Schedule No.8.1

School Zig-Zag Mon-Fri 8am-5pm No Stopping on School Entrance Markings

Whitelees Road Wardle and West Littleborough Ward


- (i) the south east side from a point 88.56 metres north-east of its junction with Hanover Street for a distance of 25.56 metres in a north-easterly direction
- (ii) the south east side from a point 5 metres north-east of its junction with Hanover Street for a distance of 43.56 metres in a north-easterly direction

Dated this 1st day of February 2013

THE COMMON SEAL of THE ROCHDALE)

BOROUGH COUNCIL was hereunto affixed)


in the presence of:)


Authorised Signatory

tro73a



NUMBER IN SEAL DOOR
37198

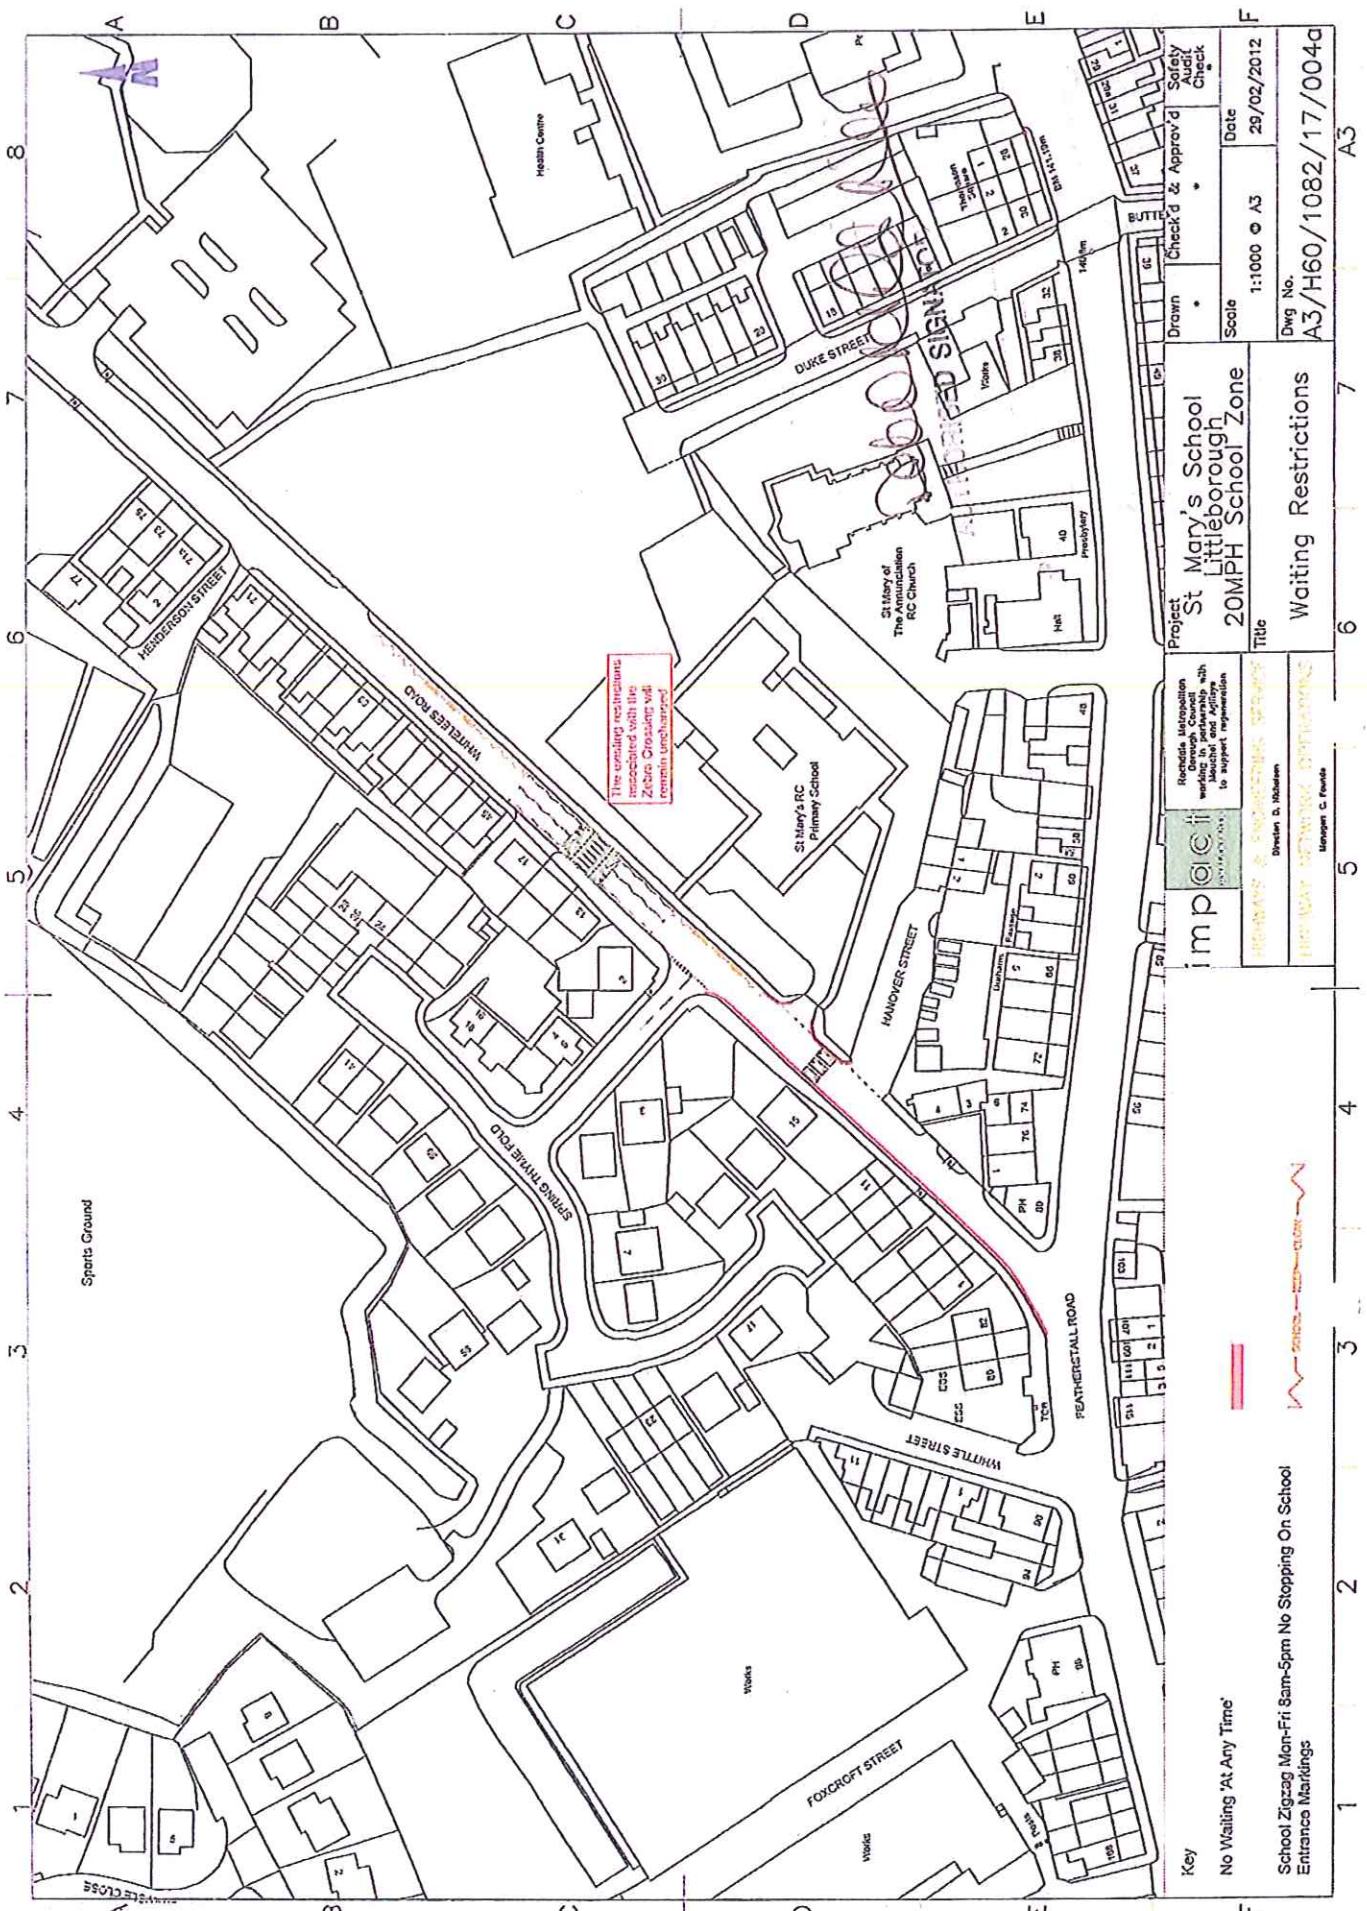

The existing restrictions associated with the Zebra Crossing will remain unaltered.

Key
No Waiting 'At Any Time'

School Zigzag Mon-Fri 8am-5pm No Stopping On School Entrances Markings

impaci
 IMPROVING COMMUNITARIANITY
 THROUGH PARTICIPATION
 Director: D. Hildrew
 Manager: C. Fowles

Revised Metropolitan Borough Council with consultation with the Local Authority to support regeneration

HOUSING & COMMUNITY SERVICES
 HIGHWAY & TRANSPORT DEPARTMENT

Project: St Mary's School Littleborough
 20MPH School Zone
 Title: Waiting Restrictions

Scale: 1:1000 @ A3
 Date: 29/02/2012
 Dwg No.: A3/H60/1082/17/004c
 Safety Audit Check
 Check'd & Approved

SCALE WITH CAUTION AS DISTORTION CAN OCCUR