

**BOROUGH OF ROCHDALE
((CIVIL ENFORCEMENT OF TRAFFIC CONTRAVENTIONS) (VARIOUS STREETS)
(ROCHDALE TOWNSHIP) ORDER 2008)
(AMENDMENT) (NO.77) ORDER 2013**

YORKSHIRE STREET/BAILLIE STREET/ NEW BUILDINGS PLACE, ROCHDALE

The Rochdale Borough Council, in exercise of its powers under Sections 1(1), 2 and 4 of the Road Traffic Regulation Act 1984 ("the Act") and of all other enabling powers, and after consultation with the Chief Officer of Police in accordance with Section 124(1) and paragraph 20(1) of Part III of Schedule 9 to the Act, hereby make the following Order:-

1. This Order may be cited as the Borough of Rochdale ((Civil Enforcement of Traffic Contraventions) (Various Streets) (Rochdale Township) Order 2008) (Amendment) (No.77) Order and shall come into operation on 1st November 2013.
2. The Borough of Rochdale (Civil Enforcement of Traffic Contraventions) (Various Streets) (Rochdale Township) Order 2008 is hereby amended by inserting the wording shown in Schedule one to this Order.
3. Those parts of the Borough of Rochdale (Civil Enforcement of Traffic Contraventions) (Various Streets) (Rochdale Township) Order 2008, as shown in Schedule Two to this Order be hereby revoked.
4. The Interpretation Act 1978 shall apply for the interpretation of this Order as it applies for the interpretation of an Act of Parliament.

S C H E D U L E O N E

Schedule No. 1.1

No Waiting At Any Time

Baillie Street, Milkstone and Deeplish Ward

n(iii) the north side from a point 59 metre east of its junction with Yorkshire Street to a point 33 metres west of its junction with New Buildings Place.

Schedule No. 4.1

No Loading at Any Time

Baillie Street, Milkstone and Deeplish Ward

n(v) the north side from a point 59 metre east of its junction with Yorkshire Street to a point 33 metres west of its junction with New Buildings Place.

Schedule No. 9.5

Privileged Parking Place

Yorkshire Street, Milkstone and Deeplish Ward

n(i) from its junction with Baillie Street to its junction with Cheetham Street

Schedule No. 7.17

Permit Parking

Baillie Street, Milkstone and Deeplish Ward

n(i) the north side from a point 33 metre west of its junction with New Buildings Place to a point 24 metres west of its junction with New Buildings Place.

SCHEDULE TWO

Schedule No. 1.1

No Waiting At Any Time

Baillie Street, Milkstone and Deeplish Ward

(v) the north side from a point 59 metre east of its junction with Yorkshire Street to a point 24 metres west of its junction with New Buildings Place.

Schedule No. 4.1

No Loading at Any Time

Baillie Street, Milkstone and Deeplish Ward

(iii) the north side from a point 59 metres east of its junction with Yorkshire Street to a point 24 metres west of its junction with New Buildings Place.

Dated this 10th day of October 2013

THE COMMON SEAL of THE ROCHDALE)


BOROUGH COUNCIL was hereunto affixed)

in the presence of:)

Authorized Signatory DS




NUMBER IN SEAL BOOK
37684

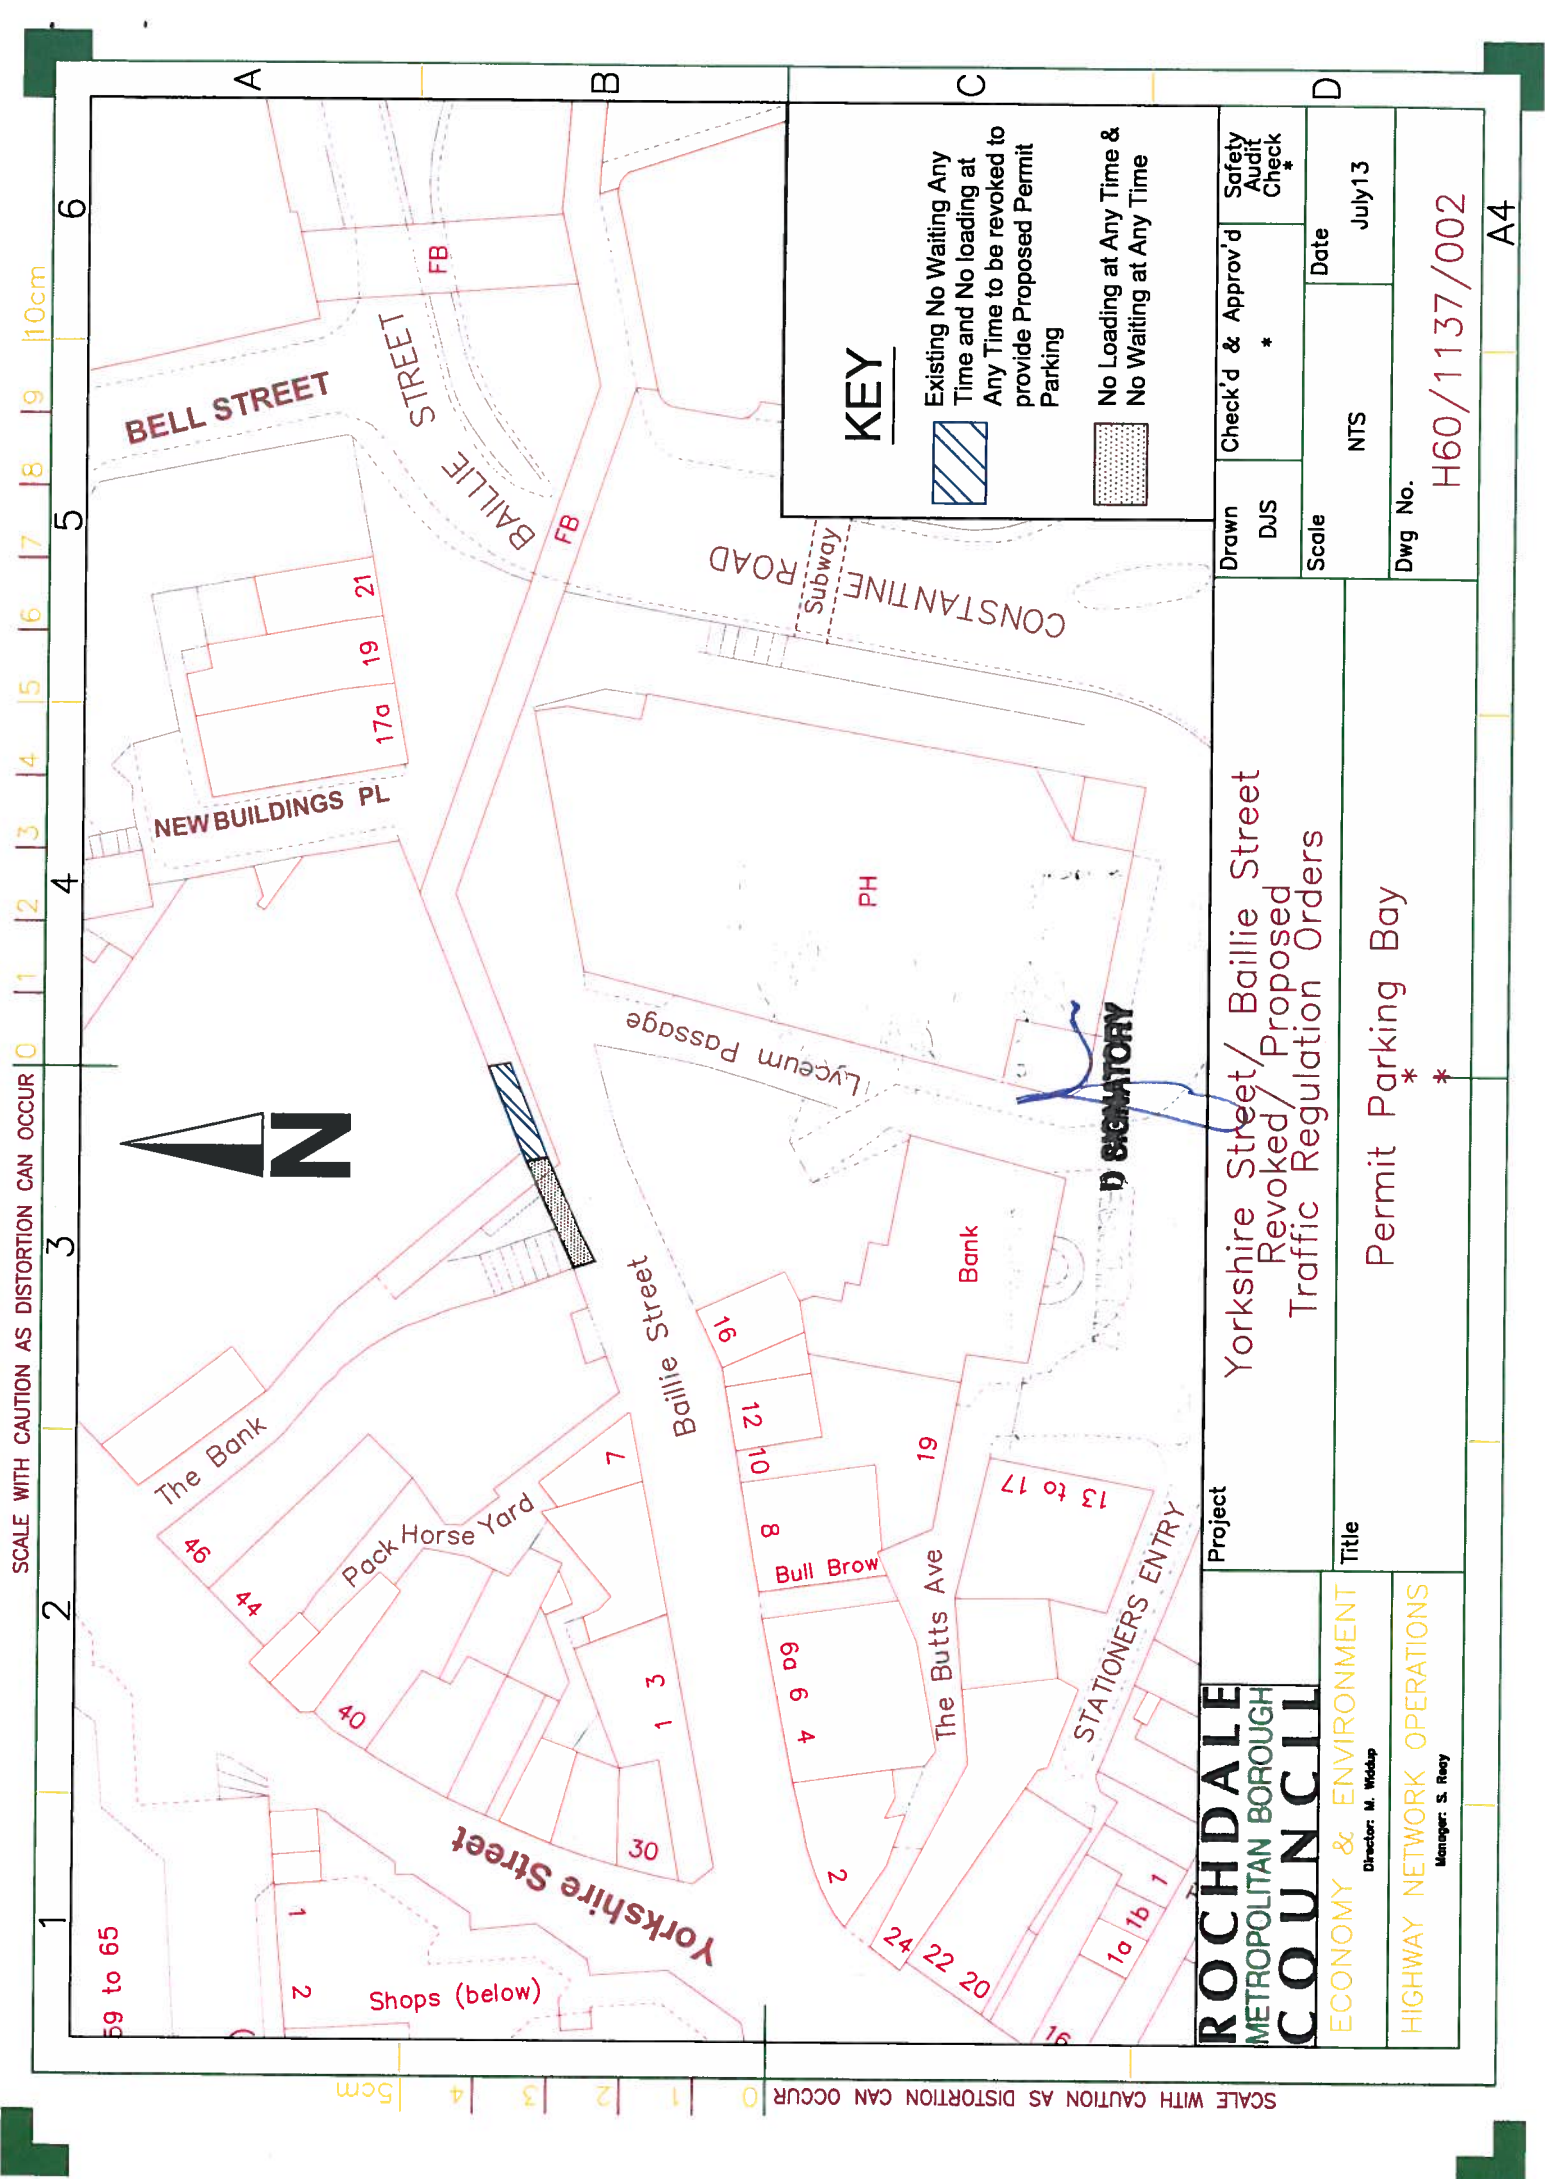

SCALE WITH CAUTION AS DISTORTION CAN OCCUR 0 1 2 3 4 5 6 7 8 9 10cm

A B C D

KEY

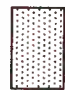-  Existing No Waiting Any Time and No loading at Any Time to be revoked at provide Proposed Permit Parking
-  No Loading at Any Time & No Waiting at Any Time

Drawn DJS	Check'd & Approv'd *	Safety Audit Check *
Scale	NTS	Date July 13
Dwg No.		H60/1137/002

Project
Yorkshire Street/ Baillie Street
Revoked/ Proposed
Traffic Regulation Orders

Title
Permit Parking Bay *

ROCHDALE
METROPOLITAN BOROUGH
COUNCIL

ECONOMY & ENVIRONMENT
Director: M. Widdup


HIGHWAY NETWORK OPERATIONS
Manager: S. Reay

SCALE WITH CAUTION AS DISTORTION CAN OCCUR 0 1 2 3 4 5 6 7 8 9 10cm

A4

SCALE WITH CAUTION AS DISTORTION CAN OCCUR

SCALE WITH CAUTION AS DISTORTION CAN OCCUR

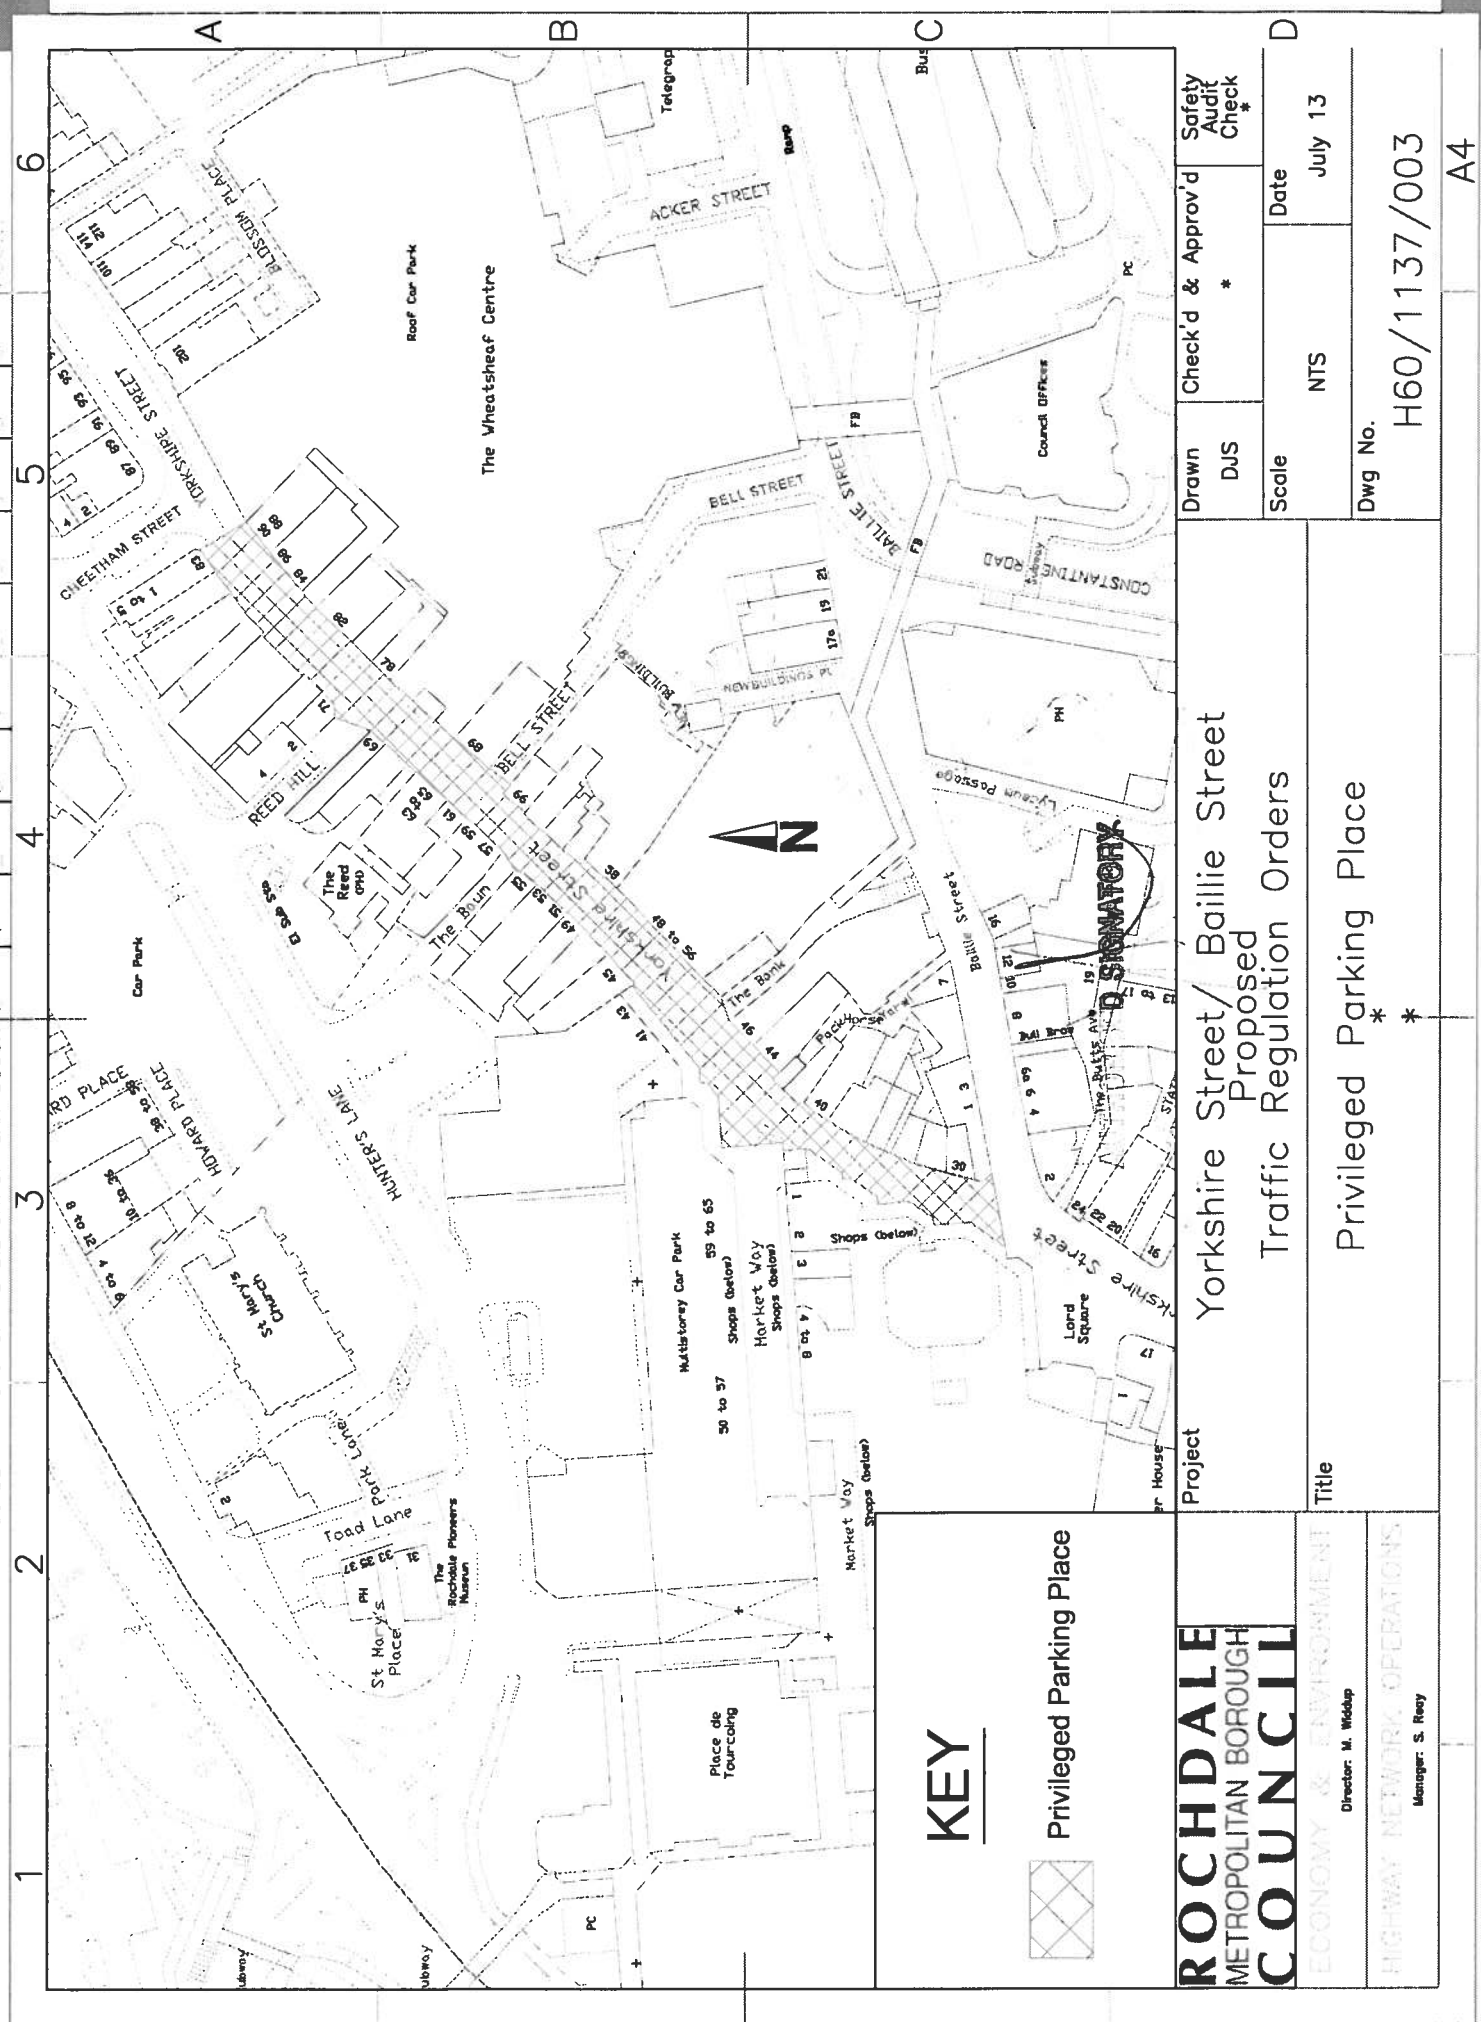

KEY



Privileged Parking Place

ROCHDALE
METROPOLITAN BOROUGH
COUNCIL

ECONOMY & ENVIRONMENT
Director: M. Widdup
HIGHWAY NETWORK OPERATIONS
Manager: S. Reay

Project
Yorkshire Street/ Baillie Street
Proposed
Traffic Regulation Orders

Title
Privileged Parking Place *

Drawn DJS	Check'd & Approved *	Safety Audit Check *
Scale NTS	Date July 13	
Dwg No. H60/1137/003		

A4

SCALE WITH CAUTION AS DISTORTION CAN OCCUR