

BOROUGH OF ROCHDALE
((CIVIL ENFORCEMENT OF TRAFFIC CONTRAVENTIONS) (VARIOUS STREETS)
(HEYWOOD TOWNSHIP) ORDER 2008
(AMENDMENT) (NO. 28) ORDER 2013

QUEEN'S PARK ROAD & MINE STREET, HEYWOOD

The Rochdale Borough Council, in exercise of its powers under Sections 1(1), 2 and 4 of the Road Traffic Regulation Act 1984 ("the Act") and of all other enabling powers, and after consultation with the Chief Officer of Police in accordance with Section 124(1) and paragraph 20(1) of Part III of Schedule 9 to the Act, hereby make the following Order:-

1. This Order may be cited as the Borough of Rochdale ((Civil Enforcement of Traffic Contraventions) (Various Streets) (Heywood Township) Order 2008) (Amendment) (No. 28) Order and shall come into operation on 1st June 2013.
2. The Borough of Rochdale (Civil Enforcement of Traffic Contraventions) (Various Streets) (Heywood Township) Order 2008 is hereby amended by inserting the wording shown in Schedule One to this Order.
3. Those parts of the Borough of Rochdale (Civil Enforcement of Traffic Contraventions) (Various Streets) (Heywood Township) Order 2008, as shown in Schedule Two to this Order be hereby revoked.
4. The Interpretation Act 1978 shall apply for the interpretation of this Order as it applies for the interpretation of an Act of Parliament.

SCHEDULE ONE

Schedule No. 1.1
No Waiting At Any Time

Mine Street, North Heywood Ward

- n (i) the north westerly side from its junction with Queen's Park Road for a distance of 15 metres in a south westerly direction
- n (ii) the southerly side from its junction with Queen's Park Road for a distance of 3 metres in a westerly direction

Queen's Park Road, North Heywood Ward

- n (i) the easterly side from its junction with Bury & Rochdale Old Road for a distance of 223 metres in a southerly direction
- n (ii) the westerly side from its junction with Bury & Rochdale Old Road for a distance of 22 metres in a southerly direction

Schedule No. 4.1
No Loading At Any Time

Mine Street, North Heywood Ward

- n (i) the north easterly side from its junction with Queen's Park Road for a distance of 15 metres in a south westerly direction

Queen's Park Road, North Heywood Ward

- n (i) the westerly side from its junction with Bury & Rochdale Old Road for a distance of 22 metres in a southerly direction

**Schedule No. 8.3
School ZigZag 24 hour No Stopping On School Entrance Markings**

Queen's Park Road North Heywood Ward

- n (i) the westerly side from a point 22 metres south of its junction with Bury & Rochdale Old Road for a distance of 31.56 metres in a southerly direction.

SCHEDULE TWO

**Schedule No. 1.1
No Waiting At Any Time**

Queen's Park Road, North Heywood Ward

- (vi) the east side from its junction with Bury And Rochdale Old Road to a point 167 metres south of its junction with Bury And Rochdale Old Road
- (xi) the west side from its junction with Bury And Rochdale Old Road to a point 50 metres south of its junction with Bury And Rochdale Old Road

**Schedule No. 8.1
School ZigZag Mon-Fri 8am-5pm No Stopping On School Entrance Markings**

Queen's Park Road North Heywood Ward

the west side from a point 20 metres south of its junction with Bury And Rochdale Old Road to a point 60 metres south of its junction with Bury And Rochdale Old Road, outside St Michael's C of E Primary School

Dated this 16th day of May 2013

THE COMMON SEAL of THE ROCHDALE)

BOROUGH COUNCIL was hereunto affixed)

in the presence of:


tro73a

Authorized Signatory
ke



NUMBER IN SEAL BOOK
37433

SCALE WITH CAUTION AS DISTORTION CAN OCCUR 0 1 2 3 4 5 6 7 8 9 10cm

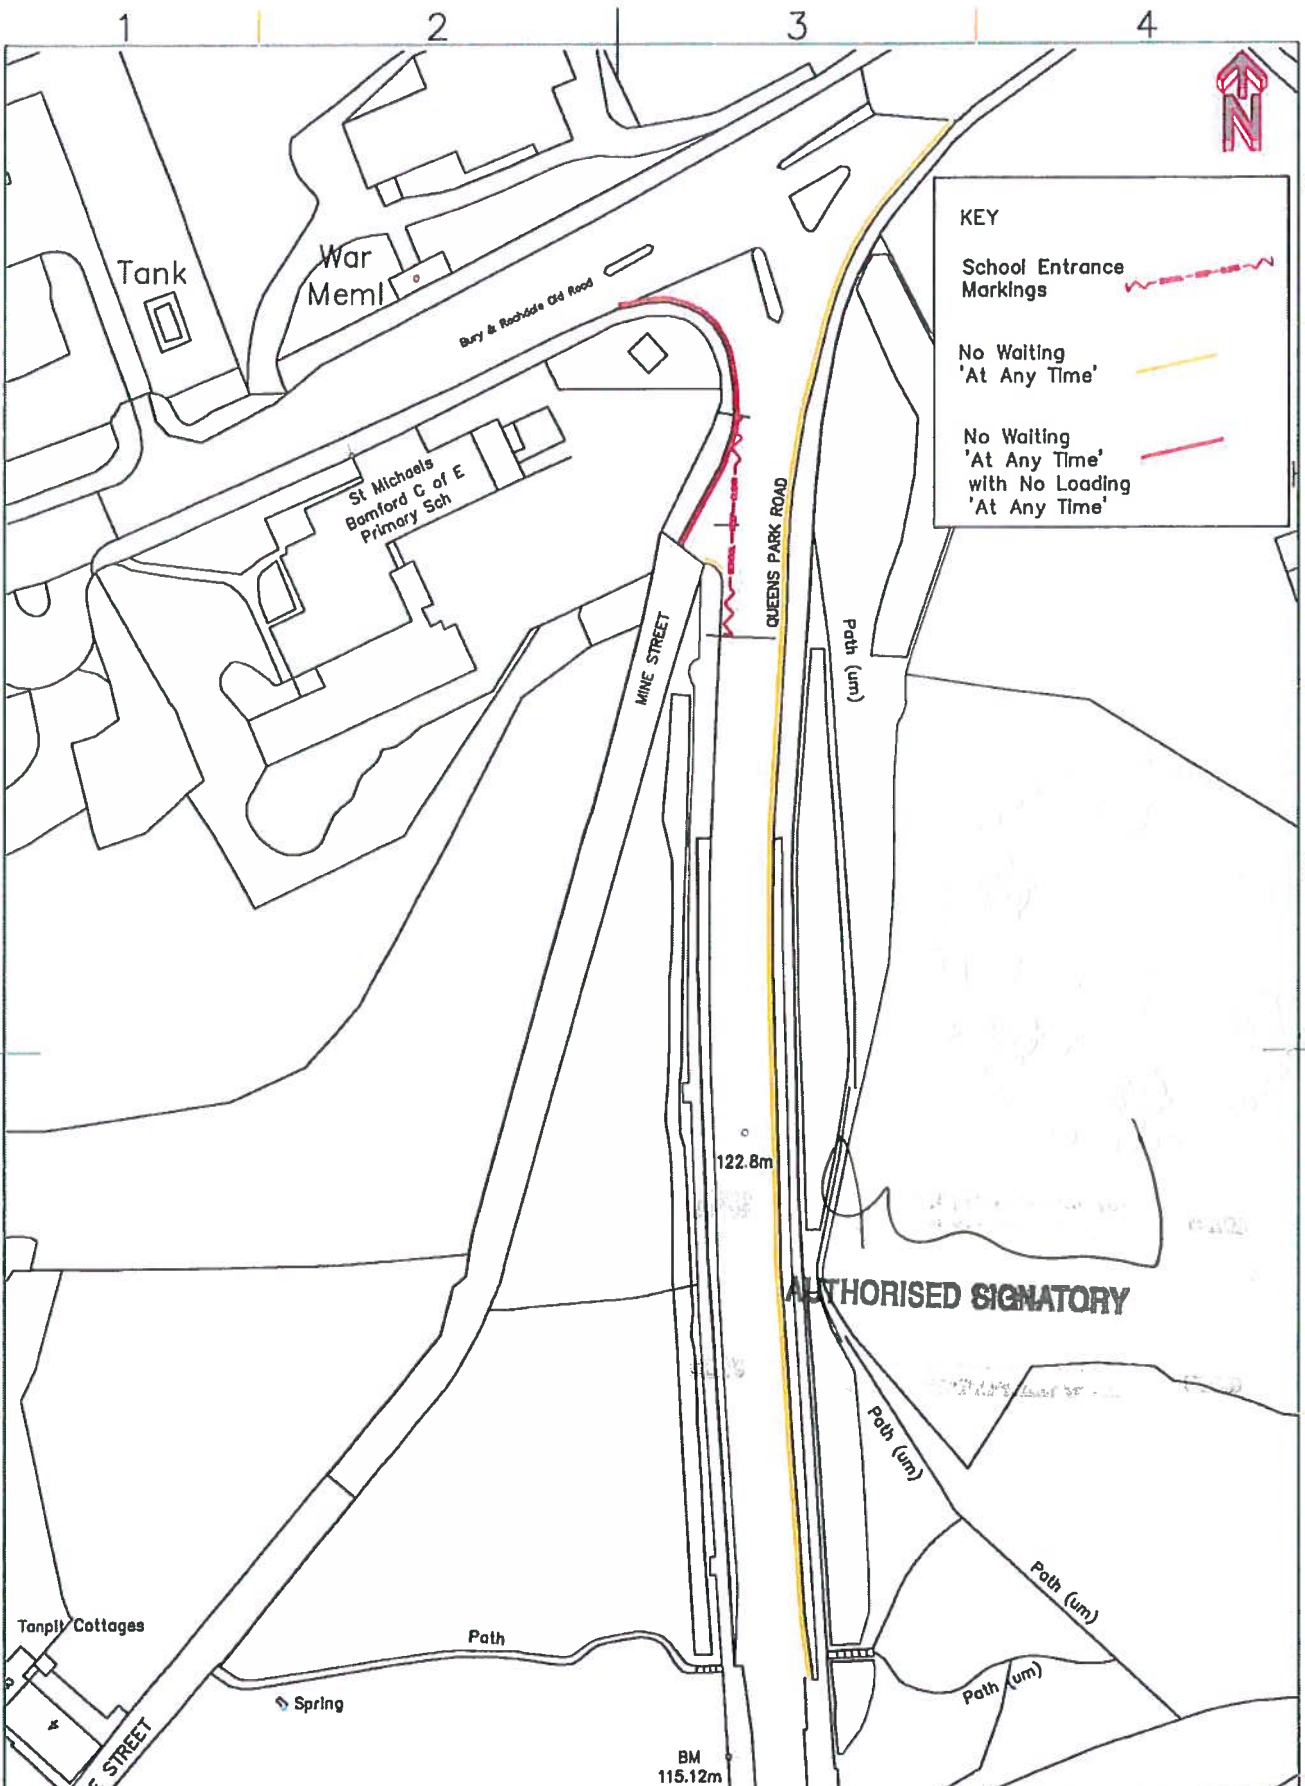

AUTHORISED SIGNATORY

<p>ROCHDALE METROPOLITAN BOROUGH COUNCIL</p> <p>HIGHWAYS & ENGINEERING Service Director: L. Fisher</p> <p>Casualty Reduction Team Manager: S. Reay</p>	<p>Project</p> <p>Queen's Park Rd & Mine St, Heywood outside St Michael's CE Primary School</p>	<p>Drawn</p> <p>AWinn</p>	<p>Check'd & Approv'd</p> <p>*</p>	<p>Safety Audit Check</p> <p>*</p>	
	<p>Title</p> <p>Proposed Waiting Restrictions & School zig zags</p>	<p>Scale</p> <p>NTS</p>	<p>Date</p> <p>July 2012</p>		
		<p>Dwg No.</p> <p>A4/H60/1082-27/3</p>			