

BOROUGH OF ROCHDALE
((CIVIL ENFORCEMENT OF TRAFFIC CONTRAVENTIONS) (VARIOUS STREETS)
(HEYWOOD TOWNSHIP) ORDER 2008
(AMENDMENT) (NO. 27) ORDER 2013

QUEEN'S PARK ROAD, HEYWOOD

The Rochdale Borough Council, in exercise of its powers under Sections 1(1), 2 and 4 of the Road Traffic Regulation Act 1984 ("the Act") and of all other enabling powers, and after consultation with the Chief Officer of Police in accordance with Section 124(1) and paragraph 20(1) of Part III of Schedule 9 to the Act, hereby make the following Order:-

1. This Order may be cited as the Borough of Rochdale ((Civil Enforcement of Traffic Contraventions) (Various Streets) (Heywood Township) Order 2008) (Amendment) (No. 27) Order 2013 and shall come into operation on 1st June 2013.
2. The Borough of Rochdale (Civil Enforcement of Traffic Contraventions) (Various Streets) (Heywood Township) Order 2008 is hereby amended by inserting the wording shown in Schedule One to this Order.
3. Those parts of the Borough of Rochdale (Civil Enforcement of Traffic Contraventions) (Various Streets) (Heywood Township) Order 2008, as shown in Schedule Two to this Order be hereby revoked.
4. The Interpretation Act 1978 shall apply for the interpretation of this Order as it applies for the interpretation of an Act of Parliament.

SCHEDULE ONE

Schedule No. 1.1
No Waiting At Any Time

Queen's Park Road, North Heywood Ward

- n (i) the easterly side from its junction with Shadwell Street West for a distance of 30 metres in a northerly direction
- n (ii) the westerly side from its junction with Shadwell Street West for a distance of 10 metres in a northerly direction

Schedule No. 8.1
School ZigZag Mon-Fri 8am-5pm No Stopping On School Entrance Markings

Queen's Park Road, North Heywood Ward

- n (i) the easterly side from a point 63 metres north of its junction with Shadwell Street West to a point 88.56 metres north of its junction with Shadwell Street West
- n (ii) the easterly side from a point 88.56 metres north of its junction with Shadwell Street West to a point 114.12 metres north of its junction with Shadwell Street West

SCHEDULE TWO

Schedule No. 8.1
School ZigZag Mon-Fri 8am-5pm No Stopping On School Entrance Markings

Queen's Park Road, West Heywood Ward


The east side from a point 80 metres south of its junction with Heywood Hall Road for a distance of 31.5 metres in a southerly direction

Dated this 16th day of May 2013

THE COMMON SEAL of THE ROCHDALE)

BOROUGH COUNCIL was hereunto affixed

in the presence of:

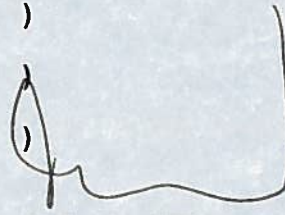
)


Authorised Signatory



NUMBER ... BOOK
37435

SCALE WITH CAUTION AS DISTORTION CAN OCCUR 0 1 2 3 4 5 5 7 8 9 10cm

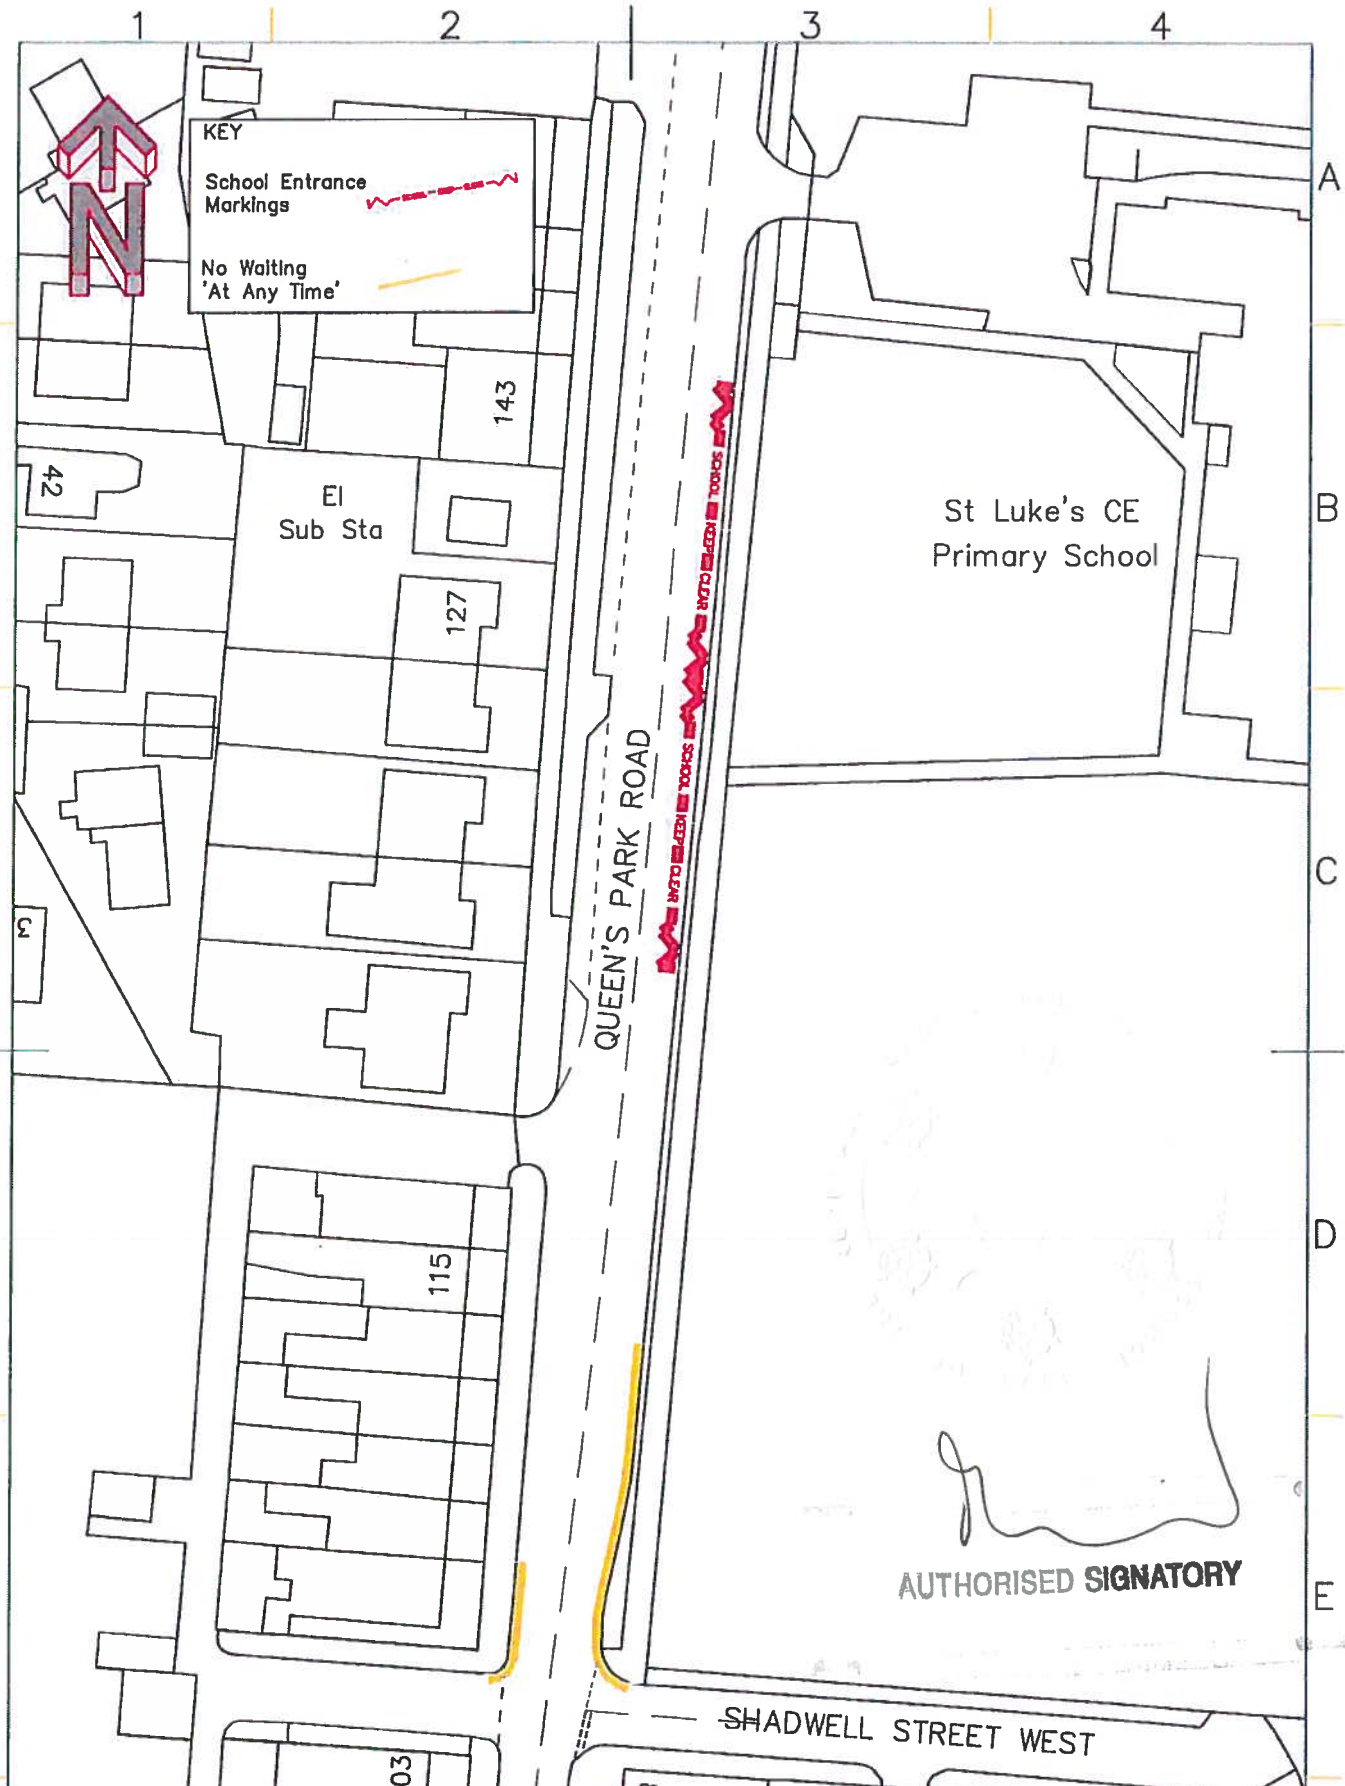

ROCHDALE
METROPOLITAN BOROUGH
COUNCIL

HIGHWAYS & ENGINEERING
Service Director: L. Fisher

Casualty Reduction Team
Manager: S. Reay

Project
**Queen's Park Road
outside St Luke's CE
Primary School**

Title
**Proposed
Waiting Restrictions**

*

Drawn AWinn	Check'd & Approv'd *	Safety Audit Check *
Scale NTS	Date July 2012	F
Dwg No. A4/H60/1082-6/3		