

BOROUGH OF ROCHDALE
((CIVIL ENFORCEMENT OF TRAFFIC CONTRAVENTIONS) (VARIOUS STREETS)
(PENNINES TOWNSHIP) ORDER 2008)
(AMENDMENT) (NO. 39) ORDER 2013

Huddersfield Road & Railway Street, Newhey, Rochdale

The Rochdale Borough Council, in exercise of its powers under Sections 1(1), 2 and 4 of the Road Traffic Regulation Act 1984 ("the Act") and of all other enabling powers, and after consultation with the Chief Officer of Police in accordance with Section 124(1) and paragraph 20(1) of Part III of Schedule 9 to the Act, hereby make the following Order:-

1. This Order may be cited as the Borough of Rochdale ((Civil Enforcement of Traffic Contraventions) (Various Streets) (Pennines Township) Order 2008) (Amendment) (No. 39) Order 2013 Huddersfield Road & Railway Street, Newhey, Rochdale and shall come into operation on 1st June 2013.
2. The Borough of Rochdale (Civil Enforcement of Traffic Contraventions) (Various Streets) (Pennines Township) Order 2008 is hereby amended by inserting the wording shown in Schedule One to this Order.
3. Those parts of the Borough of Rochdale (Civil Enforcement of Traffic Contraventions) (Various Streets) (Pennines Township) Order 2008, as shown in Schedule Two to this Order be hereby revoked.
4. The Interpretation Act 1978 shall apply for the interpretation of this Order as it applies for the interpretation of an Act of Parliament.

SCHEDULE ONE

Schedule No. 1.1
No Waiting At Any Time

Huddersfield Road (A640), Milnrow & Newhey Ward

- n (i) the north westerly side from a point 110 metres south west of a point opposite the south westerly kerb line of Railway Street to a point 50 metres south west of a point opposite the south westerly kerb line of Railway Street
- n (ii) the north westerly side from a point 17 metres south west of a point opposite the south westerly kerb line of Railway Street to a point 1 metre south west of a point opposite the south westerly kerb line of Railway Street
- n (iii) the north westerly side from a point 24.56 metres north east of a point opposite the south westerly kerb line of Railway Street to its junction with Church Street
- n (iv) the south easterly side from its junction with Railway Street for a distance of 110 metres in a south westerly direction
- n (v) the south easterly side from its junction with Railway Street for a distance of 15 metres in a north easterly direction

Railway Street, Milnrow & Newhey Ward

- n (i) both sides from its junction with Huddersfield Road for a distance of 15 metres in a south easterly direction

Schedule No. 2.22
No Waiting Mon-Fri 8.00am-6.30pm and Sat 8.00am-1.00pm

Huddersfield Road (A640), Milnrow & Newhey Ward

- n (i) the north westerly side from its junction with Travis Street to a point 110 metres south west of a point opposite the south westerly kerb line of Railway Street
- n (ii) the north westerly side from a point 50 metres south west of a point opposite the south westerly kerb line of Railway Street to a point 17 metres south west of a point opposite the south westerly kerb line of Railway Street
- n (iii) the south easterly side from its junction with Wolseley Street to a point 110 metres south west of its junction with Railway Street
- n (iv) the south easterly side from a point 15 metres north east of its junction with Railway Street to its junction with Haugh Lane

Schedule No. 8.1

School ZigZag Mon-Fri 8am-5pm No Stopping On School Entrance Markings

Huddersfield Road (A640), Milnrow & Newhey Ward

- n (i) the north westerly side from a point 1 metre south west of a point opposite the south westerly kerb line of Railway Street for a distance of 25.56 metres in a north easterly direction

SCHEDULE TWO

Schedule No. 2.22

No Waiting Mon-Fri 8.00am-6.30pm and Sat 8.00am-1.00pm

Huddersfield Road, Milnrow & Newhey Ward

- (i) & (vi) the north side from its junction with Travis Street to its junction with Church Street
- (xi) & (xvi) the south side from its junction with Wolseley Street to its junction with Railway Street
- (xii) & (xvii) the south side from its junction with Railway Street to its junction with Haugh Lane

Railway Street, Milnrow & Newhey Ward

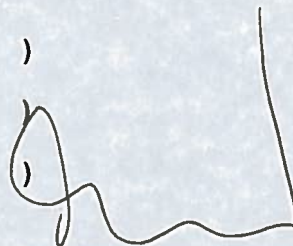
- (i) & (ii) the east side from its junction with Huddersfield Road to a point 6 metres south-east of its junction with Huddersfield Road
- (iii) & (iv) the west side from its junction with Huddersfield Road to a point 8 metres south-east of its junction with Huddersfield Road

Dated this 16th day of May 2013

THE COMMON SEAL of THE ROCHDALE)

BOROUGH COUNCIL was hereunto affixed

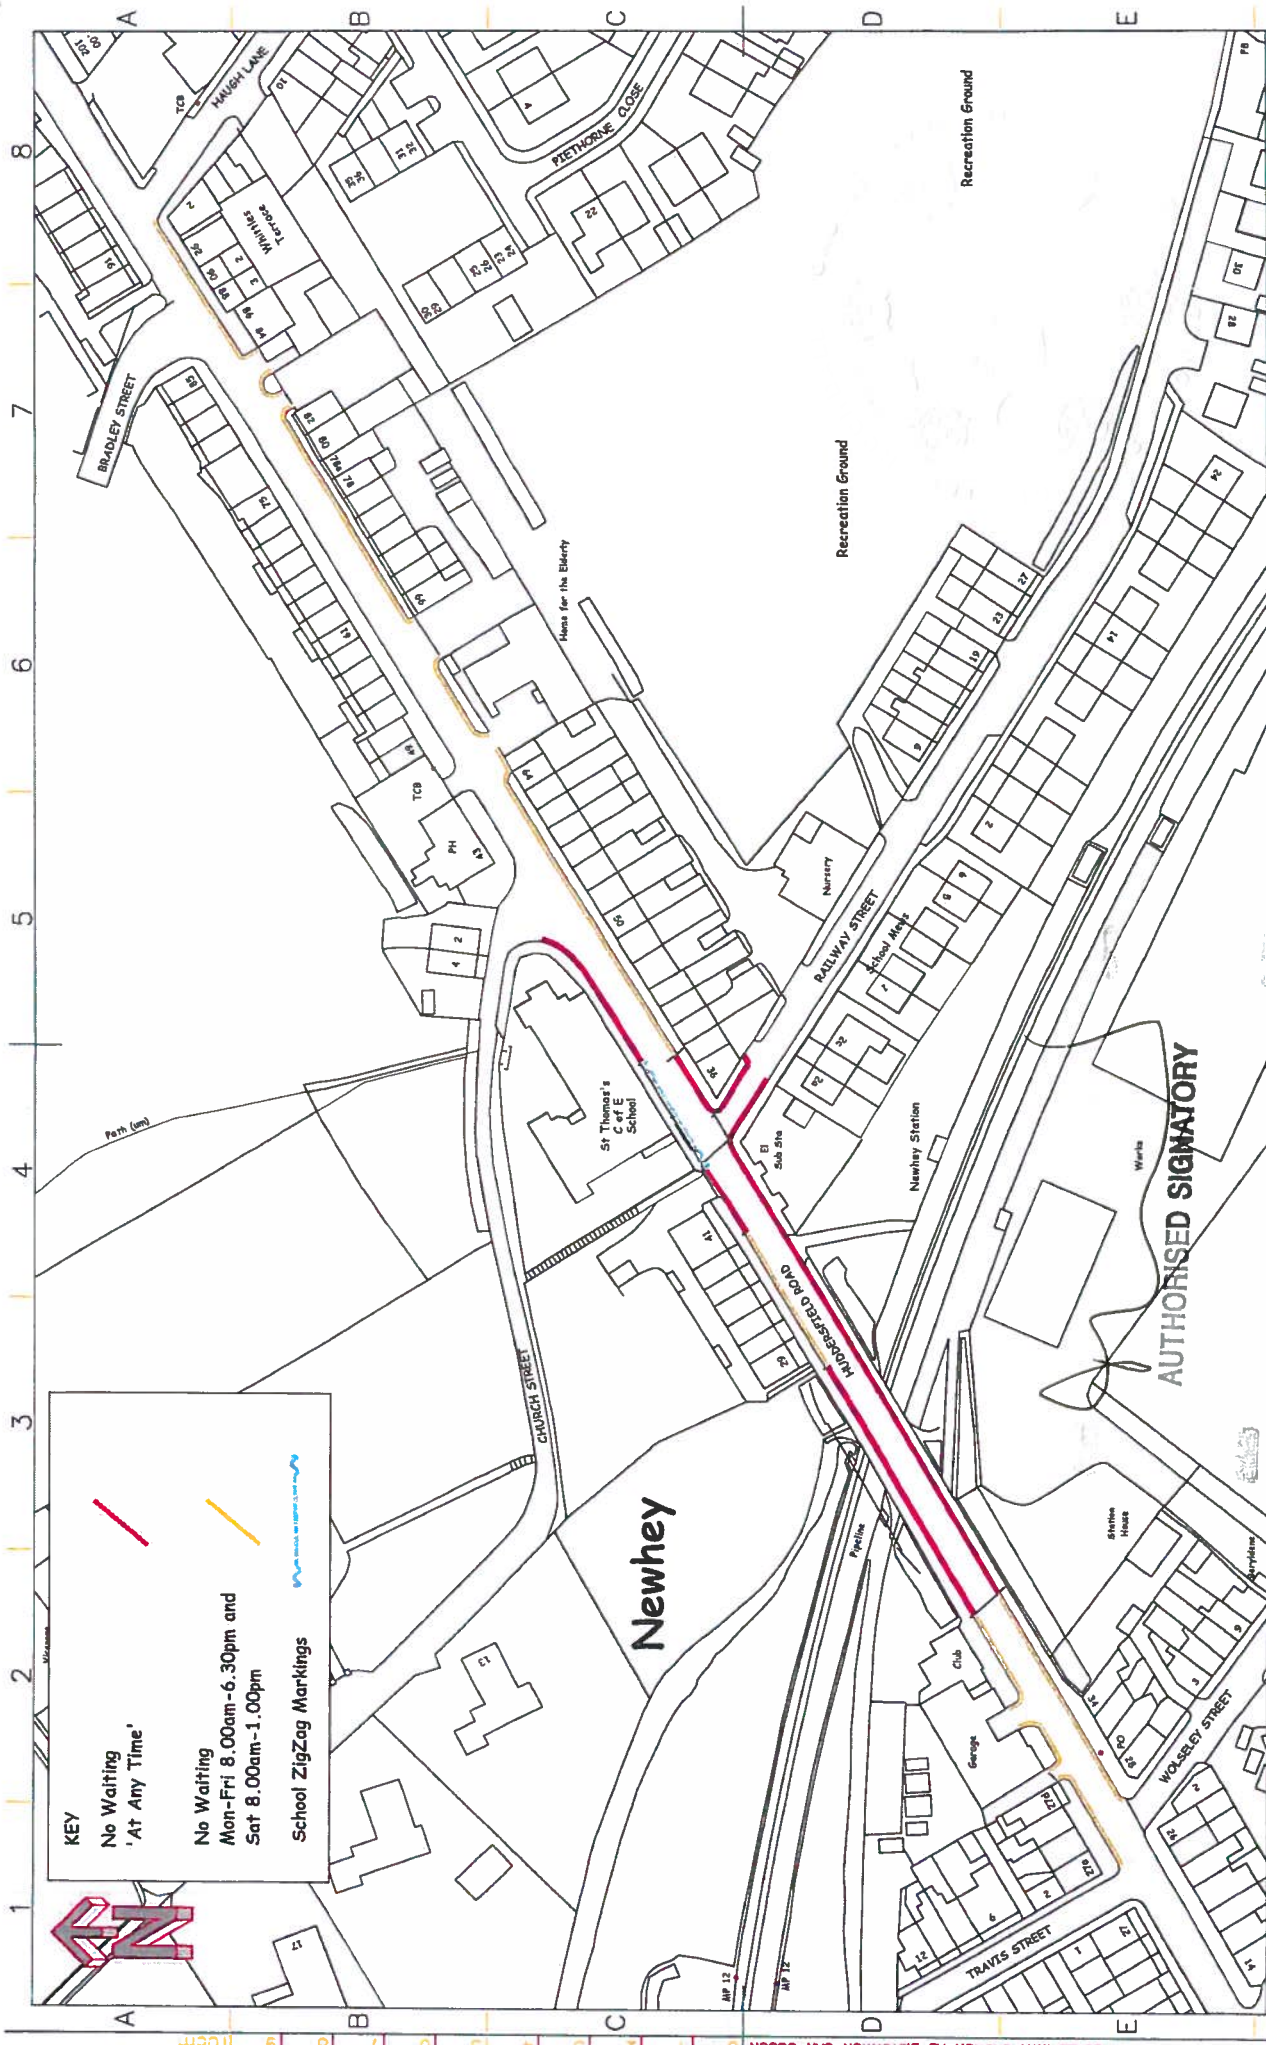
in the presence of:

)

)
Authorised Signatory
AV



tro73a

NUMBER IN SEAL BOOK
 37434



KEY

No Waiting 'At Any Time'

No Waiting Mon-Fri 8.00am-6.30pm and Sat 8.00am-1.00pm

School ZigZag Markings

<p>ROCHDALE METROPOLITAN BOROUGH COUNCIL</p> <p>HIGHWAYS & ENGINEERING Service Director: L. Blair</p> <p>Casualty Reduction Team Manager: S. Ross</p>	<p>Project Huddersfield Road, Newhey outside St Thomas CE Primary</p>		<p>Drawn AWinn</p>	<p>Check d & Approved •</p>	<p>Safety Audit Check •</p>
	<p>Title Proposed Waiting Restrictions *</p>		<p>Scale NTS</p>	<p>Date July 2012</p>	<p>Dwg No. A3/H60/1082-20/3</p>

SCALE WITH CAUTION AS DISTORTION CAN OCCUR