

**BOROUGH OF ROCHDALE**  
**(CIVIL ENFORCEMENT OF TRAFFIC CONTRAVENTIONS) (VARIOUS STREETS)**  
**(ROCHDALE TOWNSHIP) ORDER 2008**  
**(AMENDMENT) (NO. 60) ORDER 2013**

**HANOVER STREET, CASTLETON**

The Rochdale Borough Council, in exercise of its powers under Sections 1(1), 2 and 4 of the Road Traffic Regulation Act 1984 ("the Act") and of all other enabling powers, and after consultation with the Chief Officer of Police in accordance with Section 124(1) and paragraph 20(1) of Part III of Schedule 9 to the Act, hereby make the following Order:-

1. This Order may be cited as the Borough of Rochdale ((Civil Enforcement of Traffic Contraventions) (Various Streets) (Rochdale Township) Order 2008) (Amendment) (No. 60) Order 2013 and shall come into operation on 1<sup>st</sup> August 2013.
2. The Borough of Rochdale (Civil Enforcement of Traffic Contraventions) (Various Streets) (Rochdale Township) Order 2008 is hereby amended by inserting the wording shown in Schedule 1 to this Order.
3. Those parts of the Borough of Rochdale (Civil Enforcement of Traffic Contraventions) (Various Streets) (Rochdale Township) Order 2008, as shown in Schedule 2 to this Order be hereby revoked.
4. The Interpretation Act 1978 shall apply for the interpretation of this Order as it applies for the interpretation of an Act of Parliament.

**SCHEDULE 1**

**Schedule No. 1.1**  
**No Waiting At Any Time**

**Hanover Street, Castleton Ward**

n(iii) the east side from its junction with Durban Street for a distance of 5 metres in south-easterly direction.

**Schedule No. 2.4 No Waiting Mon-Fri 8am-6pm**

**Hanover Street, Castleton Ward**

n(i) the east side from a point 5 metres south east of its junction with Durban Street for a distance of 10 metres in a south-easterly direction.

**Schedule No. 8.1**  
**School ZigZag Mon-Fri 8am-5pm No Stopping On School Entrance Markings**

**Durban Street, Castleton Ward**

n(i) the south side from its junction with Hanover Street for a distance of 25.56 metres south west of its junction with Hanover Street.

**Hanover Street, Castleton Ward**

n(i) the west side from its junction with Durban Street for a distance of 31.56 metres south east of its junction with Durban Street.

**SCHEDULE 2**

**Schedule No. 2.4**  
**No Waiting Mon-Fri 8am-6pm**

**Hanover Street, Castleton Ward**

The east side from its junction with Durban Street for a distance of 15 metres in a south-easterly direction.

**Schedule No. 8.1**  
**School ZigZag Mon-Fri 8am-5pm No Stopping On School Entrance Markings**

**Durban Street, Castleton Ward**

The south side from its junction with Hanover Street to a point 21 metres west of its junction with Hanover Street.

**Hanover Street, Castleton Ward**

The west side from a point 3 metres south of its junction with Durban Street to a point 30 metres south of its junction with Durban Street.

Dated this 11 day of July 2013

**THE COMMON SEAL** of **THE ROCHDALE** )

**BOROUGH COUNCIL** was hereunto affixed )


in the presence of:

)  
  
**Authorised Signatory**

*7M*



NUMBER IN SEAL BOOK  
37504

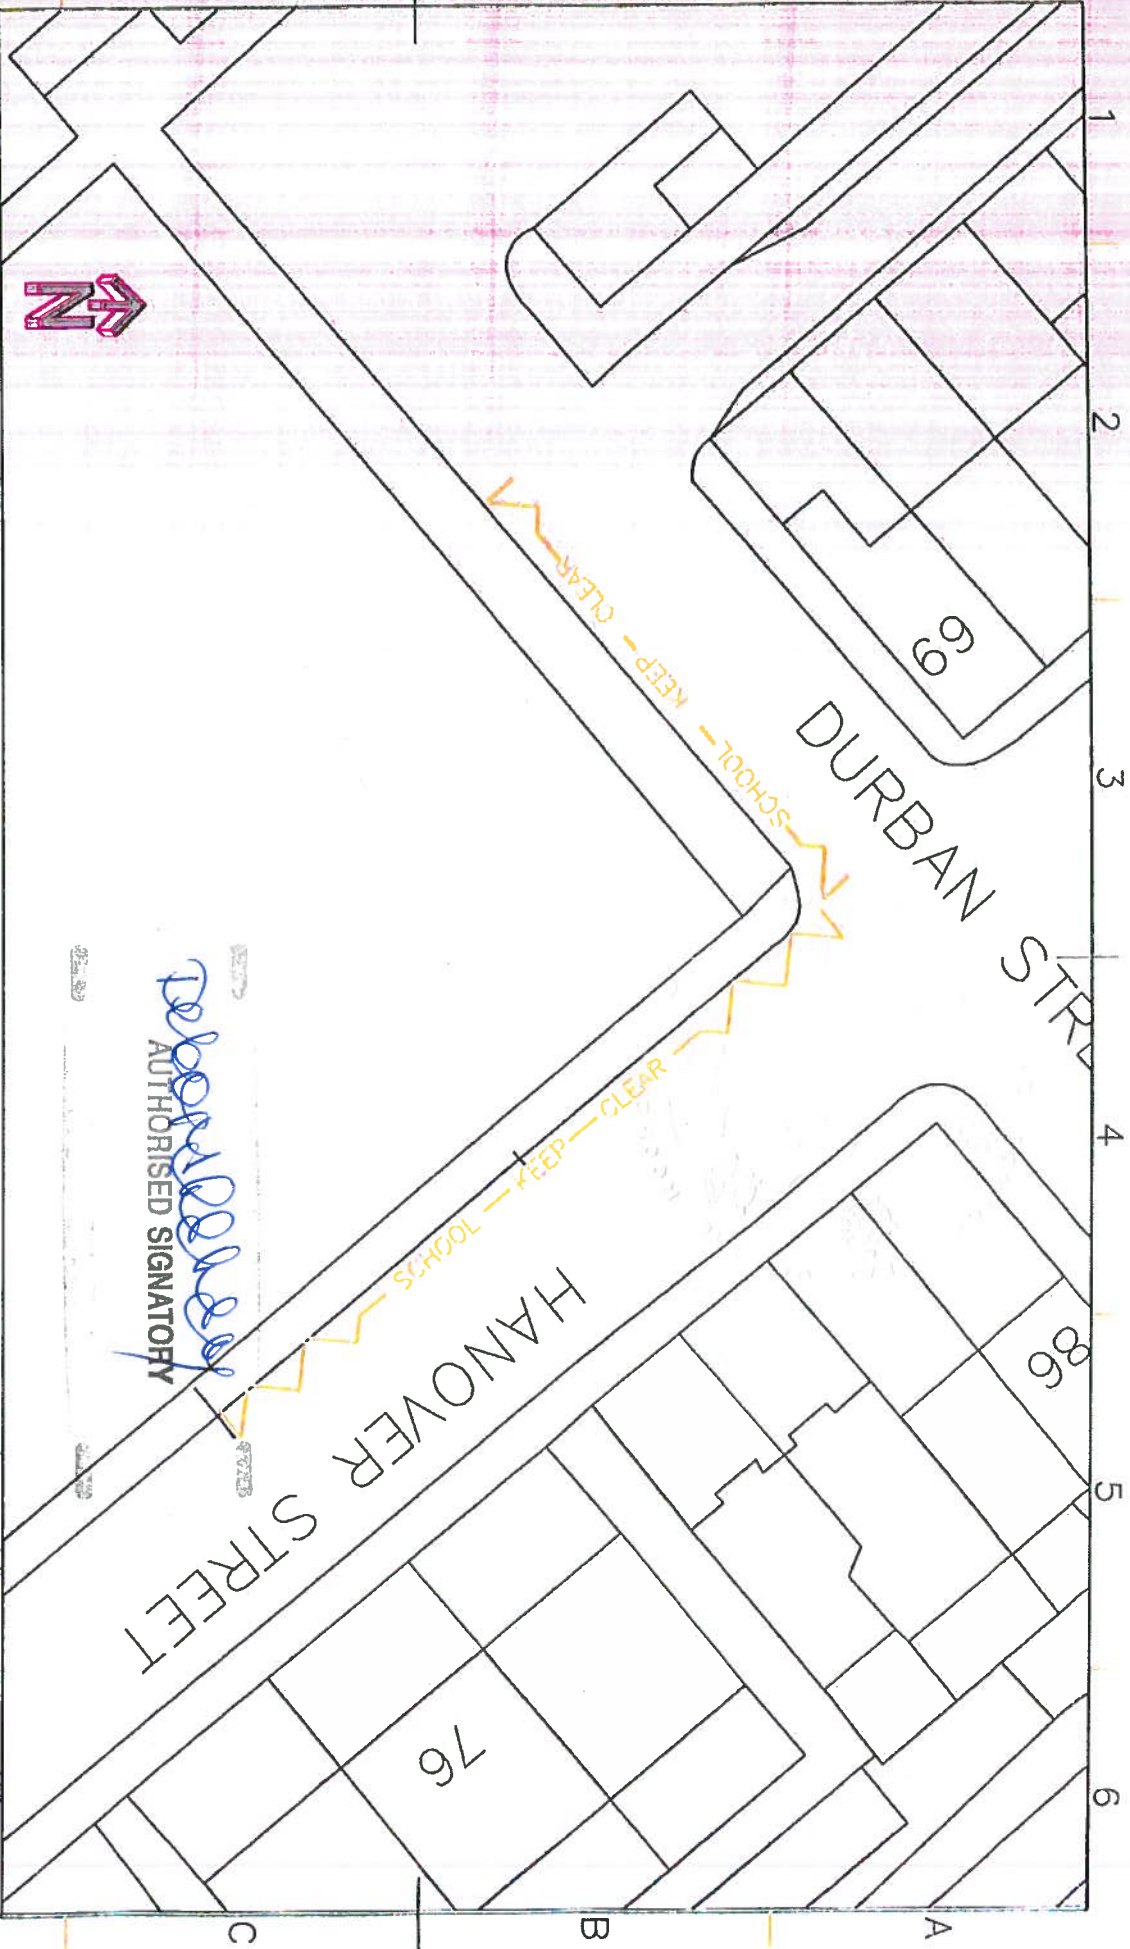

**impact**  
 perineraid  
 Rochester Metropolitan  
 Strongly Committed  
 working in partnership  
 with  
 Municipal and Agencies  
 to support regeneration

**HIGHWAYS & ENGINEERING SERVICE**  
 Director: D. Mathewson

**HIGHWAY NETWORK OPERATIONS**  
 Manager: C. Parnis

**Project**  
 St Edward's CE  
 20mph School Zone

**Title**  
 Proposed  
 amendment to School Entrance Markings

Drawn AW/mn	Checked & Approved *	Safety Audit Check *
Scale NTS	Date July 2011	


Dwg No.  
**A4/H60/1082/14/03**

A4

SCALE WITH CAUTION AS DISTORTION CAN OCCUR 0 1 2 3 4 5cm

**KEY**

- No Waiting At Any Time
- No Waiting Mon-Fri 8am-6pm

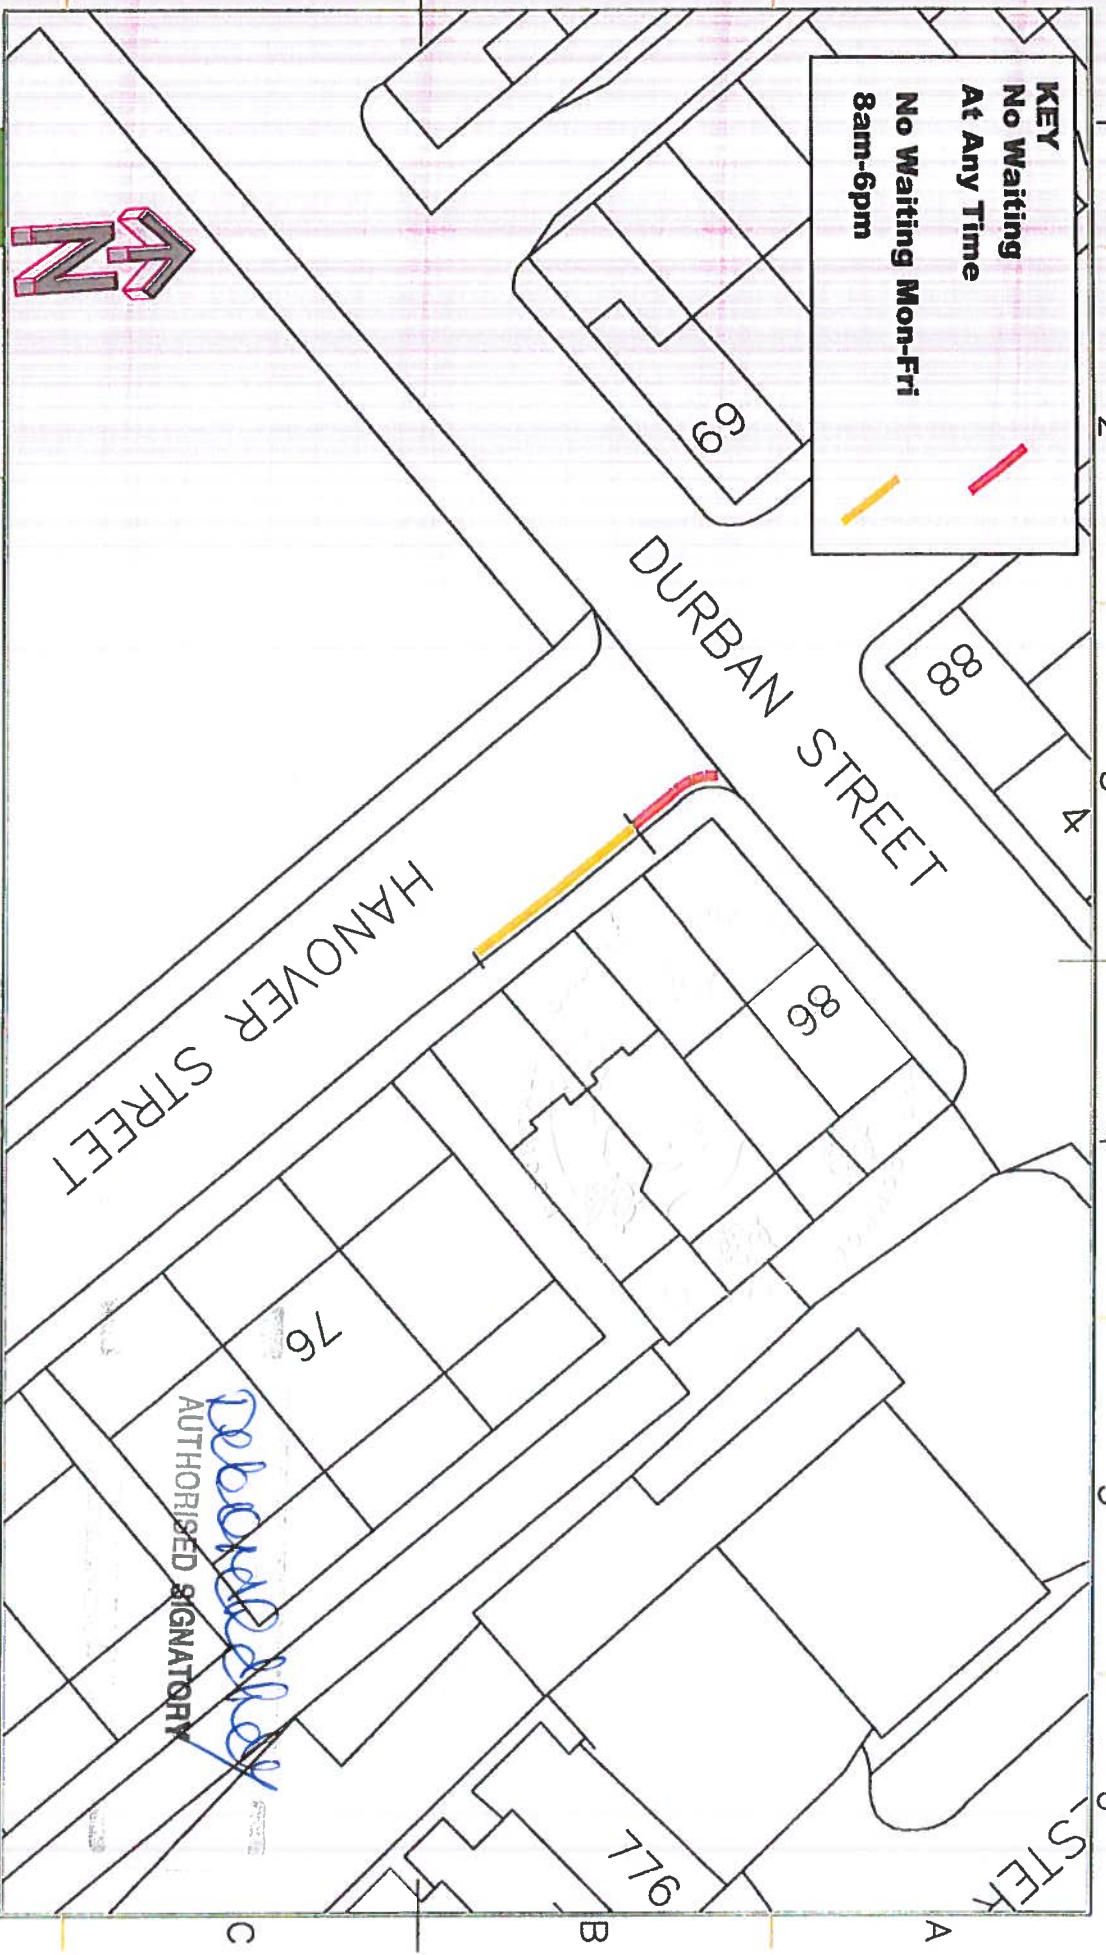

**impact**  
Partnership  
 Rochdale Metropolitan Borough Council  
 working in partnership with  
 Manchester and Agilora  
 to support regeneration

**HIGHWAYS & ENGINEERING SERVICE**  
 Director: D. Mitchell

**HIGHWAY NETWORK OPERATIONS**  
 Manager: C. Fawcett

**Project**  
 St Edward's CE  
 20mph School\* Zone

**Title**  
 Correction to description  
 of  
 Waiting Restrictions

Drawn AM/nm	Check'd & Approv'd *	Safety Audit Check *
Scale NTS	Date Sept 2011	

Dwg No.  
**A4/H60/1082-14/06**

A4