

BOROUGH OF ROCHDALE
((CIVIL ENFORCEMENT OF TRAFFIC CONTRAVENTIONS) (VARIOUS STREETS)
(ROCHDALE TOWNSHIP) ORDER 2008
(AMENDMENT) (NO. 67) ORDER 2013

EDENFIELD ROAD/BAGSLATE MOOR ROAD AREA, ROCHDALE

The Rochdale Borough Council, in exercise of its powers under Sections 1(1), 2 and 4 of the Road Traffic Regulation Act 1984 ("the Act") and of all other enabling powers, and after consultation with the Chief Officer of Police in accordance with Section 124(1) and paragraph 20(1) of Part III of Schedule 9 to the Act, hereby make the following Order:-

1. This Order may be cited as the Borough of Rochdale ((Civil Enforcement of Traffic Contraventions) (Various Streets) (Rochdale Township) Order 2008) (Amendment) (No. 67) Order and shall come into operation on 1st June 2013.
2. The Borough of Rochdale (Civil Enforcement of Traffic Contraventions) (Various Streets) (Rochdale Township) Order 2008 is hereby amended by inserting the wording shown in Schedule One to this Order.
3. Those parts of the Borough of Rochdale (Civil Enforcement of Traffic Contraventions) (Various Streets) (Rochdale Township) Order 2008, as shown in Schedule Two to this Order be hereby revoked.
4. The Interpretation Act 1978 shall apply for the interpretation of this Order as it applies for the interpretation of an Act of Parliament.

SCHEDULE ONE

Schedule No. 1.1
No Waiting At Any Time

Access Road to Caldershaw Primary School situated off Edenfield Road Norden Ward

- n (i) The southerly side of the access road and the westerly and easterly sides of the island for their entire lengths from its westerly junction with Edenfield Road to its easterly junction with Edenfield Road
- n (ii) The westerly side of its westerly junction with Edenfield Road from its junction with Edenfield Road for a distance of 15 metres in a northerly direction
- n (iii) The easterly side of its easterly junction with Edenfield Road from its junction with Edenfield Road for a distance of 15 metres in a northerly direction
- n (iv) The northerly side the access road from a point 34 metres north west of its easterly junction with Edenfield Road for a distance of 34 metres in a westerly direction, including up to the gated entrance to the school

Bagslate Moor Road, Norden Ward

- n (i) the south easterly side from its junction with Edenfield Road to a point 50 metres north east of its junction with Greenview Drive

Edenfield Road, Norden Ward

- n (i) the north westerly side from a point 53 metres south west of its junction with Moorland Terrace to a point 55 metres east of its junction with Caldershaw Road
- n (ii) the south easterly side from a point 15 metres north east of its junction with Pargate Chase to its junction with Bagslate Moor Road

Edenfield Road, Spotland & Falinge Ward

- n (i) the north westerly side from a point 42 metres south west of its junction with Meadow View to a point 5 metres south west of its junction with Moorland Terrace.

Pargate Chase, Norden Ward

- n (i) both sides from its junction with Edenfield Road for a distance of 15 metres in a southerly direction

SCHEDULE TWO

**Schedule No 2.1
No Waiting Mon-Sat**

Edenfield Road,

The north side from a point 42 metres west of its junction with Meadow View to its junction with Moorland Terrace

Edenfield Road, Norden Ward

- (i) & (ii) the east side from its junction with Moorland Terrace to a point 5 metres south west of its junction with Moorland Terrace

Dated this 16th day of May 2013

THE COMMON SEAL of THE ROCHDALE)


BOROUGH COUNCIL was hereunto affixed)

in the presence of:


Authorized Signatory



NUMBER IN SEAL BOOK
37432

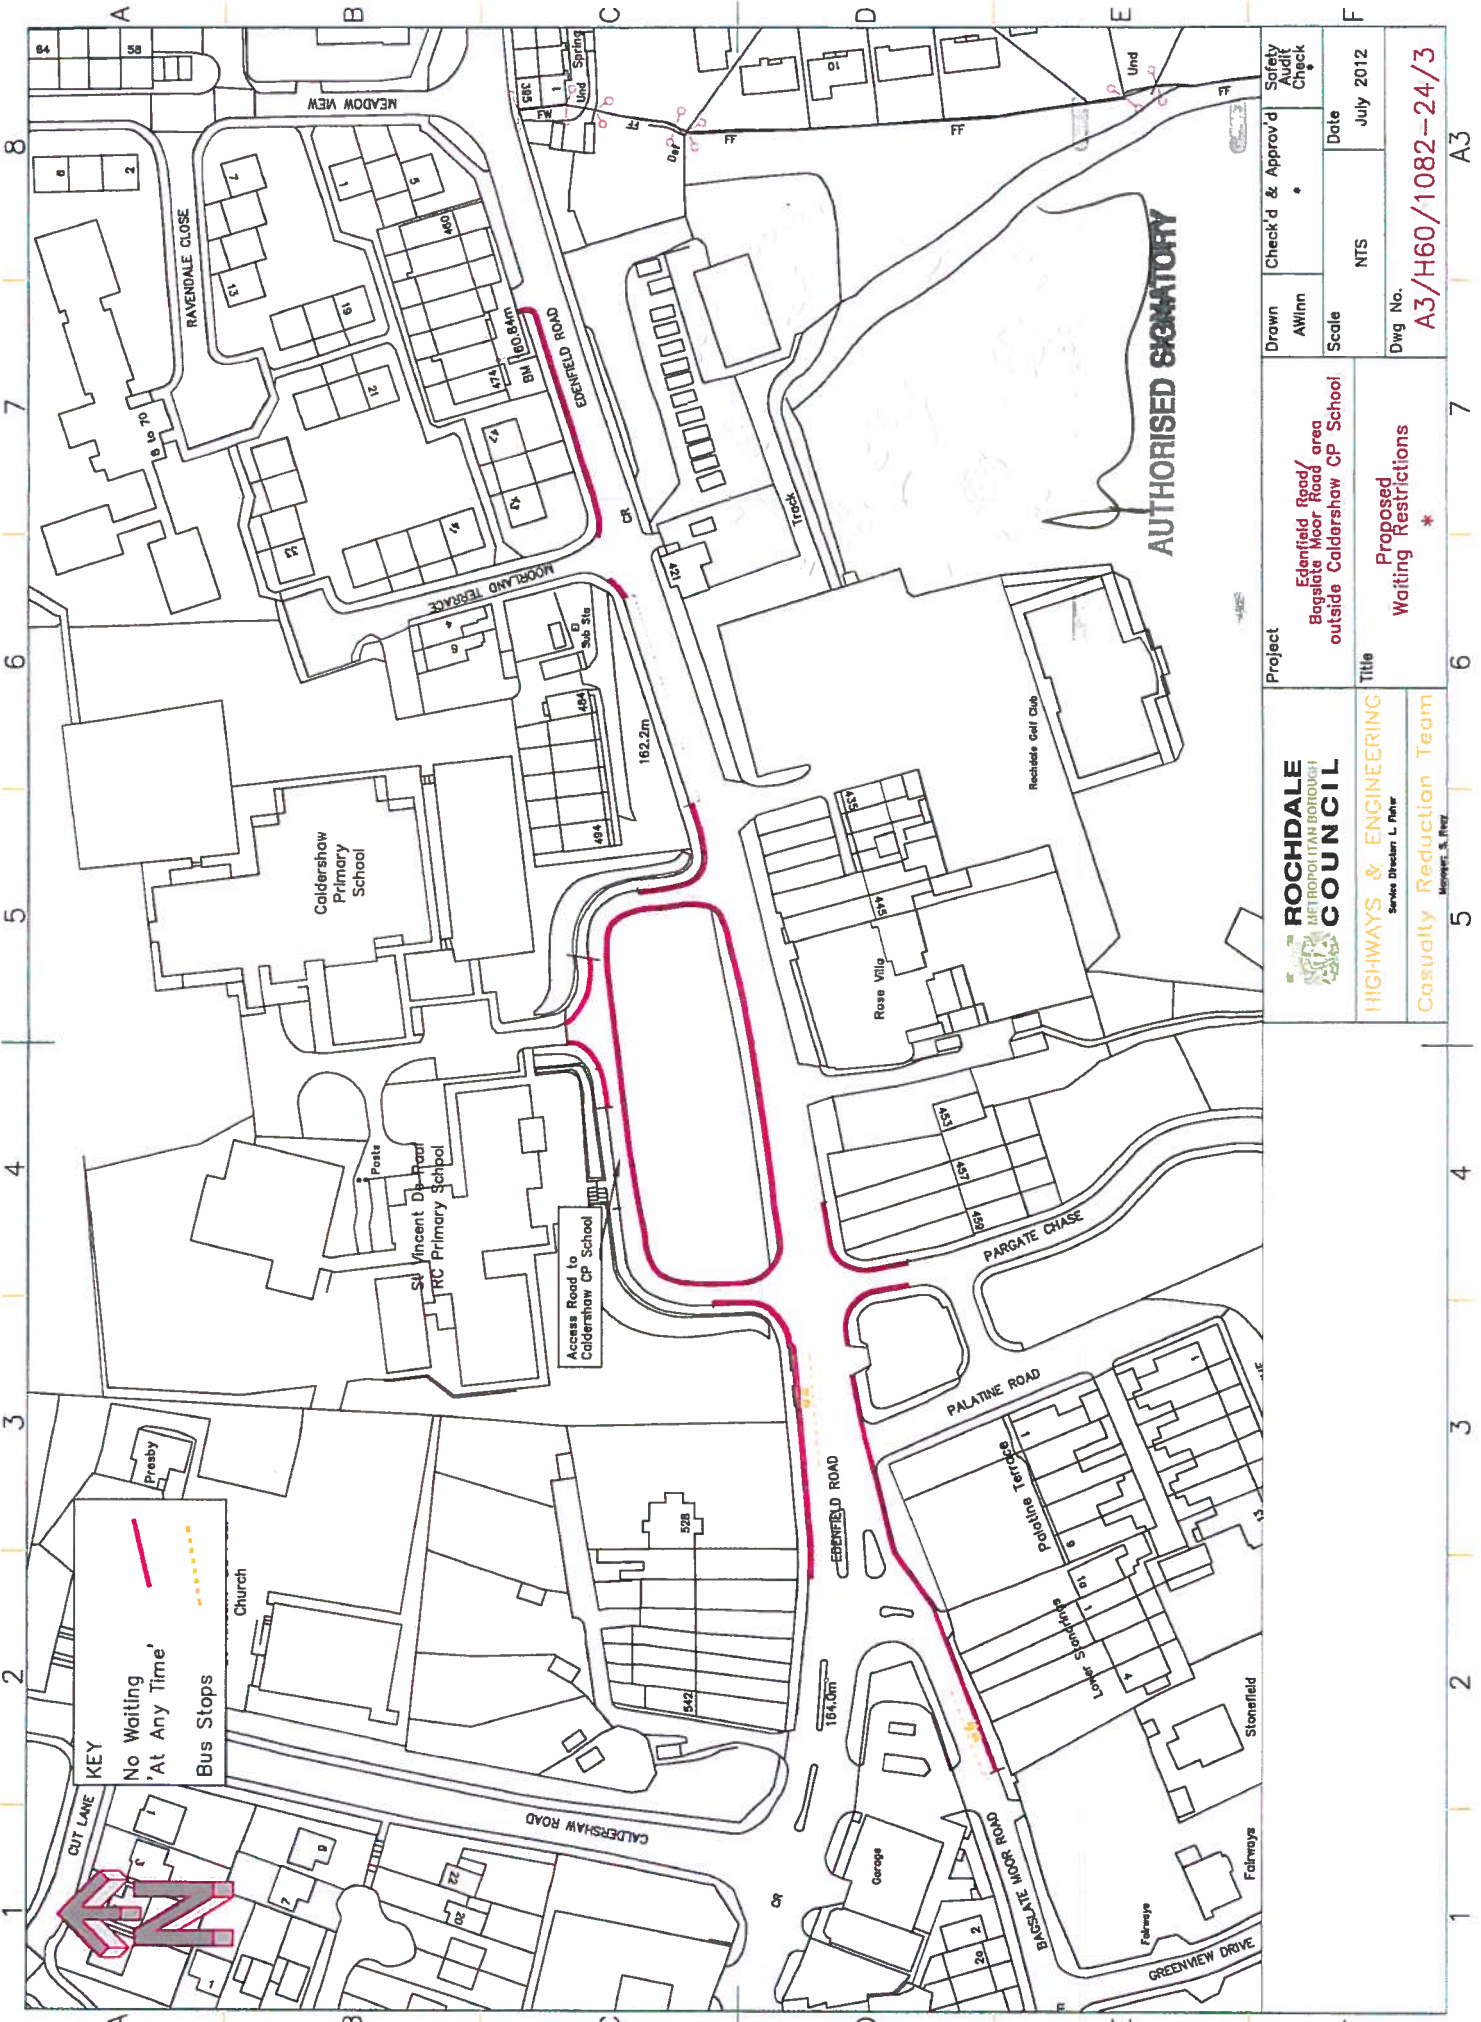

AUTHORISED SIGNATORY

Drawn	Check'd & Approved	Safety Audit Check
AWinn		
Scale	NTS	Date
		July 2012
Dwg No.	A3/H60/1082-24/3	

Project	Edenfield Road/ Bagsiate Moor Road area outside Caldershaw CP School
Title	Proposed Waiting Restrictions *

	ROCHDALE COUNCIL METROPOLITAN AUTHORITY
HIGHWAYS & ENGINEERING	Series Director: L. Pater
Casualty Reduction Team	Manager: S. Pater

8 7 6 5 4 3 2 1 A B C D E F

SCALE WITH CAUTION AS DISTORTION CAN OCCUR