

**BOROUGH OF ROCHDALE**  
**((CIVIL ENFORCEMENT OF TRAFFIC CONTRAVENTIONS) (VARIOUS**  
**STREETS)**  
**(ROCHDALE TOWNSHIP) ORDER 2008)**  
**(AMENDMENT) (NO. 70 ) ORDER 2014**

**ELMSFIELD AVEUNE & HIGHWOOD, ROCHDALE**

The Rochdale Borough Council, in exercise of its powers under Sections 1(1), 2 and 4 of the Road Traffic Regulation Act 1984 ("the Act") and of all other enabling powers, and after consultation with the Chief Officer of Police in accordance with Section 124(1) and paragraph 20(1) of Part III of Schedule 9 to the Act, hereby make the following Order:-

1. This Order may be cited as the Borough of Rochdale ((Civil Enforcement of Traffic Contraventions) (Various Streets) (Rochdale Township) Order 2008) (Amendment) (No. 70) Order and shall come into operation on 1<sup>st</sup> March 2014.
2. The Borough of Rochdale (Civil Enforcement of Traffic Contraventions) (Various Streets) (Rochdale Township) Order 2008 is hereby amended by inserting the wording shown in Schedule One to this Order.
3. Those parts of the Borough of Rochdale (Civil Enforcement of Traffic Contraventions) (Various Streets) (Rochdale Township) Order 2008, as shown in Schedule Two to this Order be hereby revoked.
4. The Interpretation Act 1978 shall apply for the interpretation of this Order as it applies for the interpretation of an Act of Parliament.

**SCHEDULE ONE**

**Schedule No. 2.26**  
**No Waiting Mon-Fri 8.30am-4.00pm**

**Elmsfield Avenue, Rochdale Norden Ward**

- n (i) the northerly side from its junction with Whittaker Lane for a distance of 50 metres in an easterly direction
- n (ii) the southerly side from its junction with Further Field for a distance of 72 metres in an easterly direction

**Highwood, Rochdale Norden Ward**

- n (i) the southerly side from its junction with Elmsfield Avenue for a distance of 57 metres in a westerly direction
- n (ii) the southerly side from a point 63 metres west of its junction with Elmsfield Avenue for a distance of 98 metres in a westerly direction

**Un-named Car Park off Elmsfield Avenue 36 metres east of its junction with Whittaker Lane Norden Ward**

- n (i) the westerly side from its junction with Elmsfield Avenue to its termination in a northerly direction, a distance of 31 metres.
- n (ii) the easterly side from its junction with Elmsfield Avenue for a distance of 8 metres in a northerly direction

**Schedule No. 5.28**  
**No Loading Mon-Fri 8.30am-4.00pm**

**Elmsfield Avenue, Rochdale Norden Ward**

- n (i) the northerly side from its junction with Whittaker Lane for a distance of 50 metres in an easterly direction
- n (ii) the southerly side from its junction with Further Field for a distance of 72 metres in an easterly direction

**Highwood, Rochdale Norden Ward**

- n (i) the southerly side from its junction with Elmsfield Avenue for a distance of 57 metres in a westerly direction
- n (ii) the southerly side from a point 63 metres west of its junction with Elmsfield Avenue for a distance of 98 metres in a westerly direction

**Un-named Car Park off Elmsfield Avenue 36 metres east of its junction with Whittaker Lane Norden Ward**

- n (i) the westerly side from its junction with Elmsfield Avenue to its termination in a northerly direction, a distance of 31 metres.
- n (ii) the easterly side from its junction with Elmsfield Avenue for a distance of 8 metres in a northerly direction

Dated this 23<sup>rd</sup> day of January 2014.

THE COMMON SEAL of THE ROCHDALE  
BOROUGH COUNCIL was hereunto affixed


in the presence of:

tro73a

)  
)  
)  
**Authorised Signatory**  
*ker*



NUMBER IN SEAL BOOK  
37791

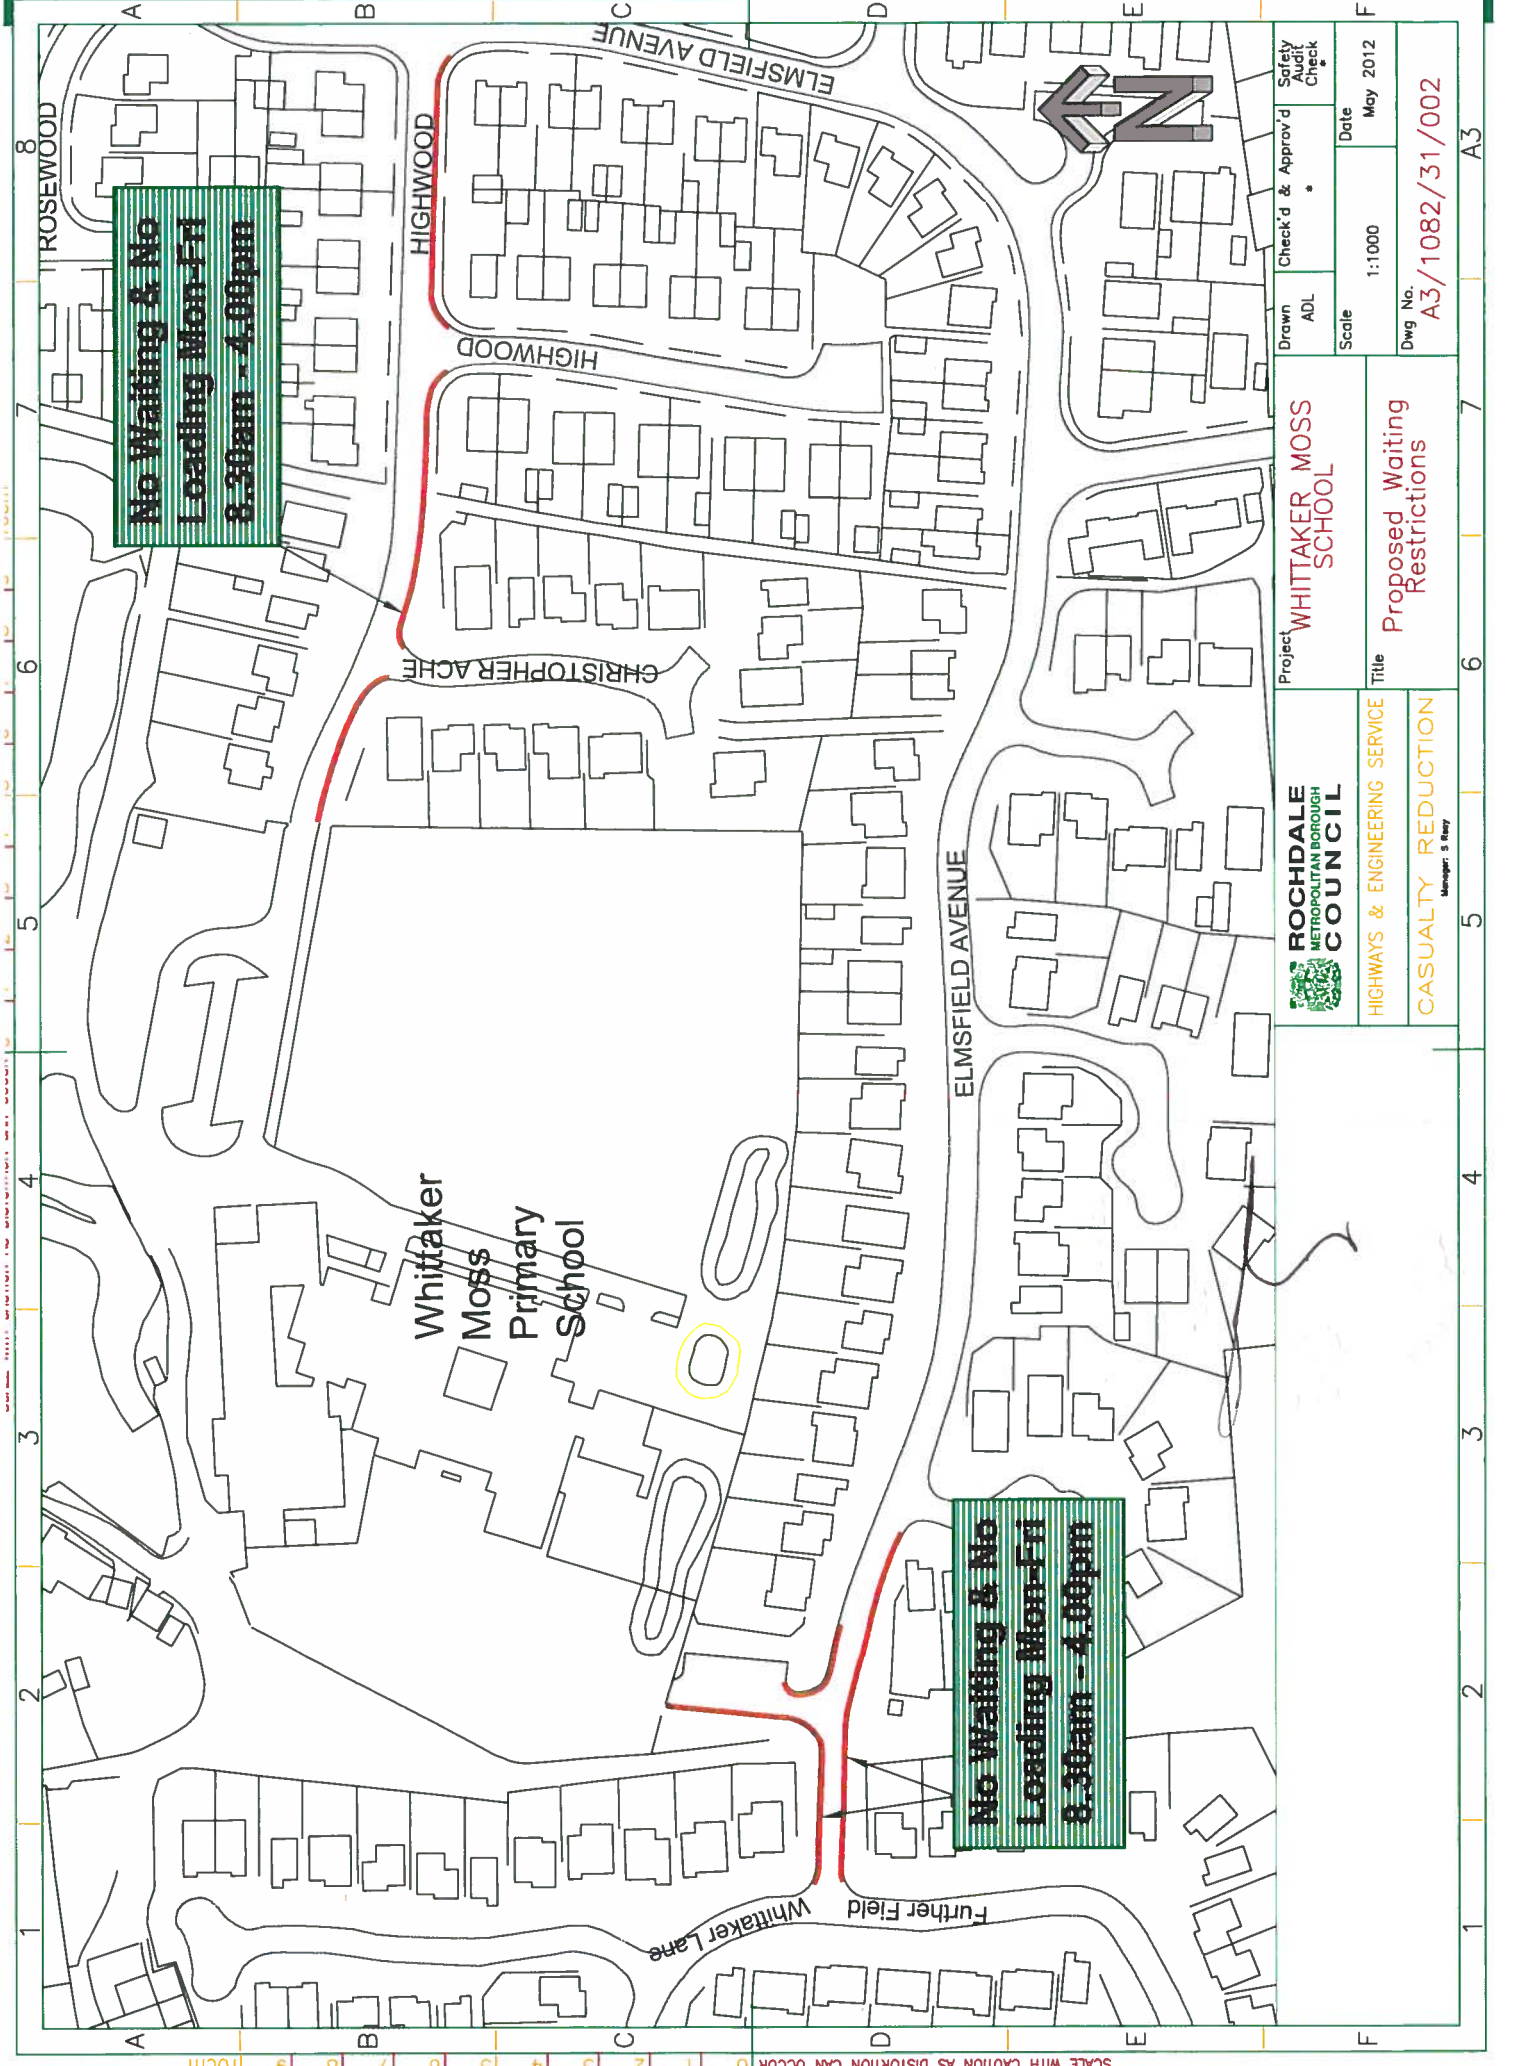

SCALE WITH CAUTION AS DISTORTION CAN OCCUR

No Waiting & No Loading Mon-Fri 8.30am - 4.00pm

No Waiting & No Loading Mon-Fri 8.30am - 4.00pm

<p><b>ROCHDALE METROPOLITAN BOROUGH COUNCIL</b></p> <p>HIGHWAYS &amp; ENGINEERING SERVICE</p> <p>CASUALTY REDUCTION <small>Manager: S. Reay</small></p>	<p>Project: <b>WHITTAKER MOSS SCHOOL</b></p>	<p>Drawn: ADL</p>	<p>Check'd &amp; Approved: *</p>	<p>Safety Audit Check</p>
	<p>Title: <b>Proposed Waiting Restrictions</b></p>	<p>Scale: 1:1000</p>	<p>Date: May 2012</p>	<p>Dwg No. <b>A3/1082/31/002</b></p>

