

BOROUGH OF ROCHDALE
(CIVIL ENFORCEMENT OF TRAFFIC CONTRAVENTIONS) (VARIOUS STREETS)
(ROCHDALE TOWNSHIP) ORDER 2008)
(AMENDMENT) (NO. 64) ORDER 2013

HOLBORN STREET/FINSBURY STREET, ROCHDALE

The Rochdale Borough Council, in exercise of its powers under Sections 1(1), 2 and 4 of the Road Traffic Regulation Act 1984 ("the Act") and of all other enabling powers, and after consultation with the Chief Officer of Police in accordance with Section 124(1) and paragraph 20(1) of Part III of Schedule 9 to the Act, hereby make the following Order:-

1. This Order may be cited as the Borough of Rochdale ((Civil Enforcement of Traffic Contraventions) (Various Streets) (Rochdale Township) Order 2008) (Amendment) (No. 64) Order 2013 and shall come into operation on 1st August 2013.
2. The Borough of Rochdale (Civil Enforcement of Traffic Contraventions) (Various Streets) (Rochdale Township) Order 2008 is hereby amended by inserting the wording shown in Schedule 1 to this Order.
3. Those parts of the Borough of Rochdale (Civil Enforcement of Traffic Contraventions) (Various Streets) (Rochdale Township) Order 2008, as shown in Schedule 2 to this Order be hereby revoked.
4. The Interpretation Act 1978 shall apply for the interpretation of this Order as it applies for the interpretation of an Act of Parliament.

SCHEDULE 1

Schedule No. 2.3

No Waiting Mon-Fri 8am – 5pm

Finsbury Street, Bamford Ward

n (i) the south side from its junction with Holborn Street for a distance of 23.44 metres in a north-easterly direction.

Holborn Street, Bamford Ward

n (i) the east side from a point 79.12 metres south east of its junction with Finsbury Street for a distance of 12 metres in a south-easterly direction.

Schedule No. 8.1

School ZigZag Mon – Fri 8am – 5pm. No Stopping on School Entrance Markings.

Finsbury Street, Bamford Ward

n (i) the south side from a point 23.44 metres north east of its junction with Holborn Street for a distance of 43.56 metres in a north-easterly direction.

Holborn Street, Bamford Ward

n (i) the east side from a point 28 metres south east of its junction with Finsbury Street for a distance of 25.56 metres in a south-easterly direction;

n (ii) the east side from a point 53.56 metres south east of its junction with Finsbury Street for a distance of 25.56 metres in a south-easterly direction.

SCHEDULE 2

Schedule No. 2.3
No Waiting Mon – Fri 8am – 5pm

Finsbury Street, Bamford Ward

The south side from its junction with Holborn Street for a distance of 25 metres in a north-easterly direction.

Schedule No. 8.1
School ZigZag Mon – Fri 8am – 5pm. No Stopping on School Entrance Markings.

Finsbury Street, Bamford Ward

The south side from a point 25 metres north-east of its junction with Holborn Street for a distance of 42 metres in a north-easterly direction.

Holborn Street, Bamford Ward

The east side from a point 28 metres south-east of its junction with Finsbury Street for a distance of 51 metres in a south-easterly direction.

Dated this 11 day of July 2013

THE COMMON SEAL of THE ROCHDALE)

BOROUGH COUNCIL was hereunto affixed)

in the presence of:)


Authorised Signatory



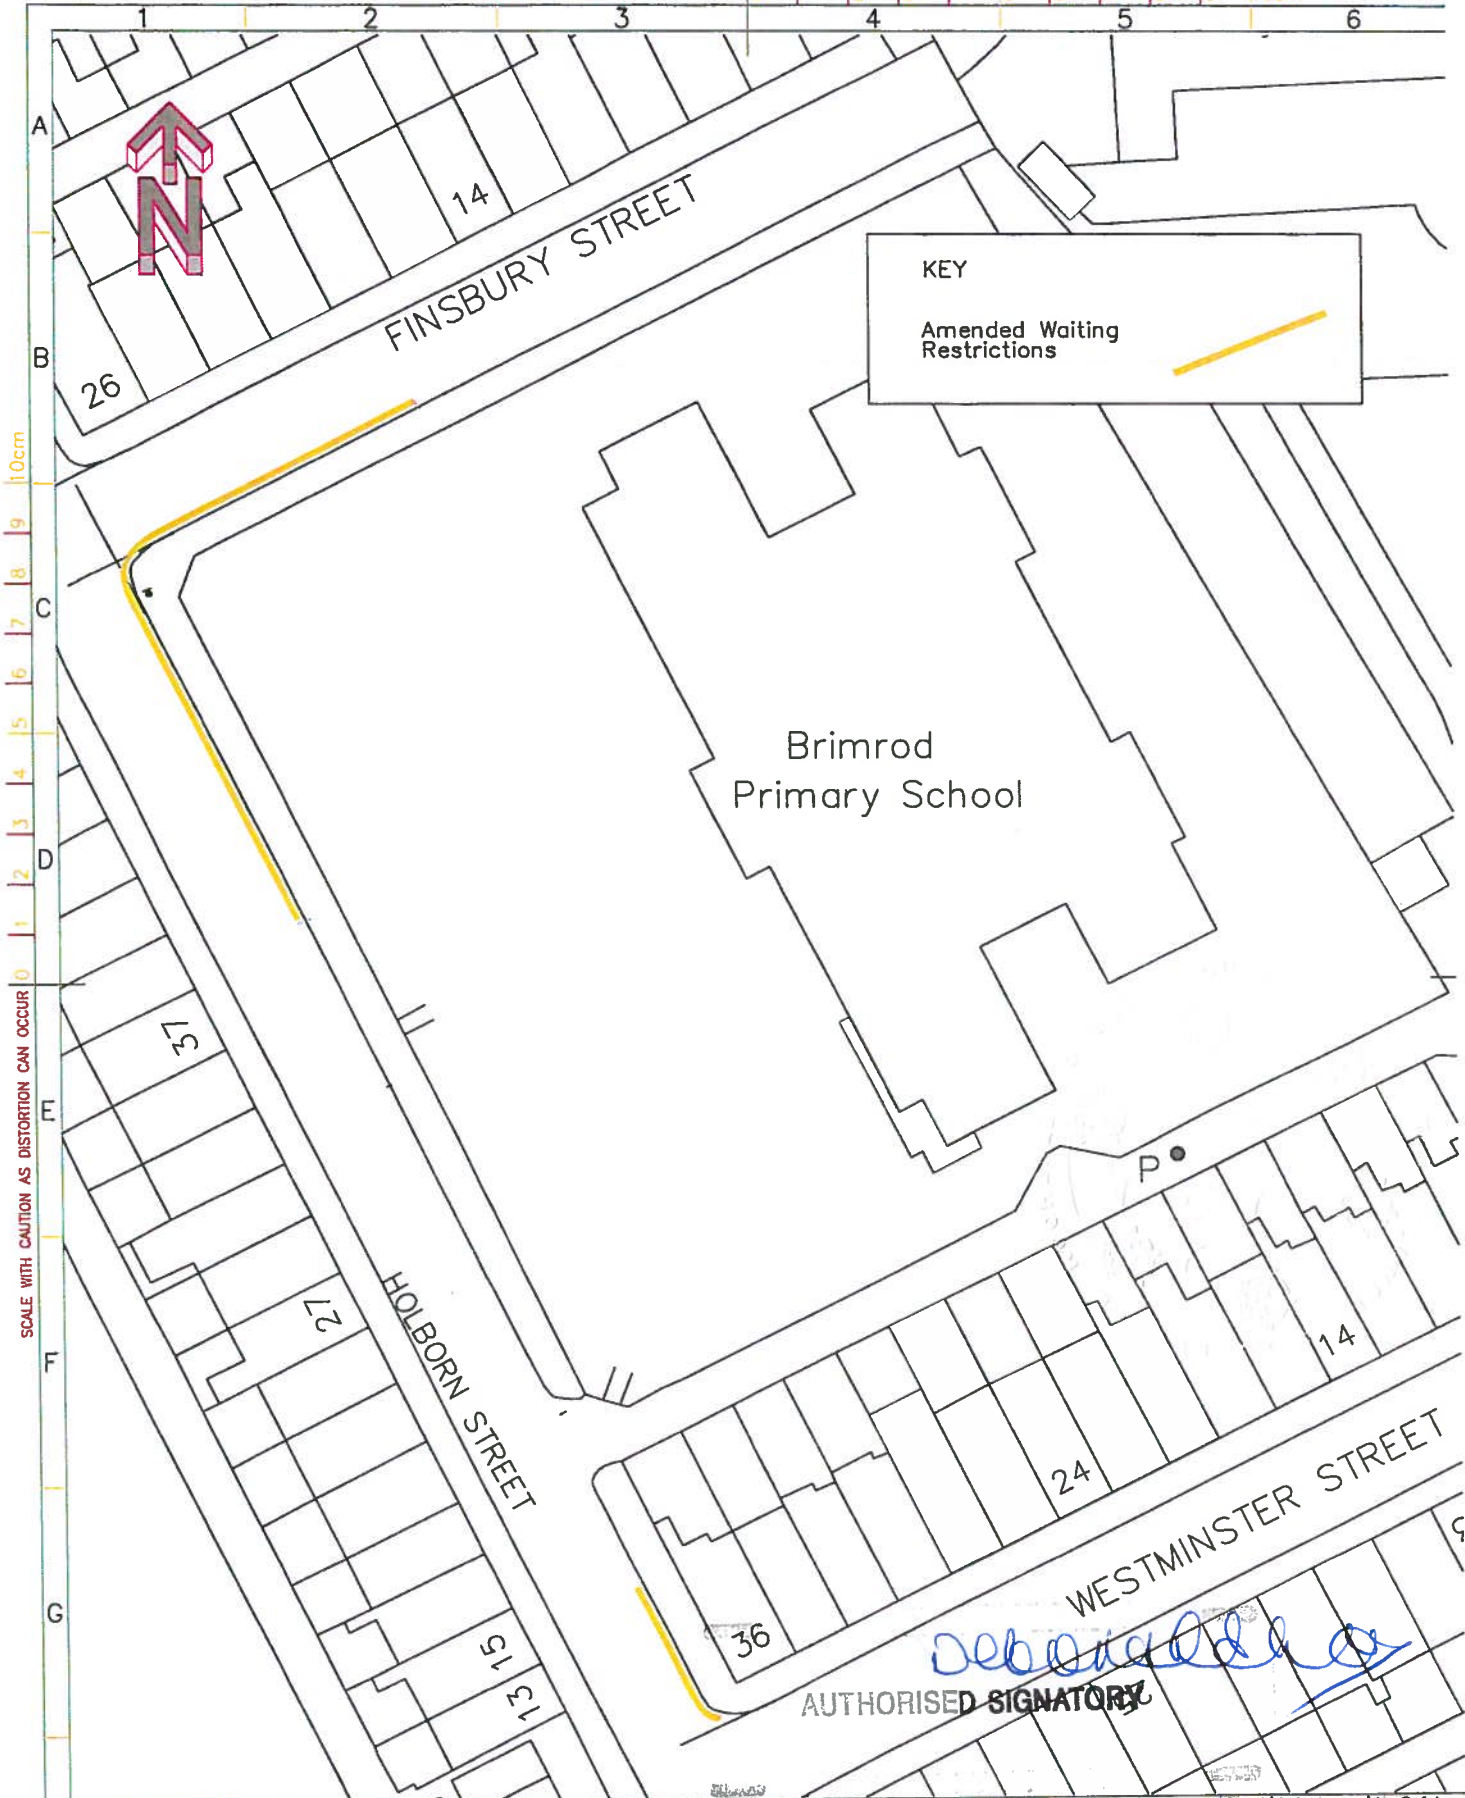

NUMBER IN SEAL BOOK
37506

SCALE WITH CAUTION AS DISTORTION CAN OCCUR 0 1 2 3 4 5 6 7 8 9 10cm



KEY

Amended Waiting Restrictions

Deborah...
 AUTHORIZED SIGNATORY

impact
 positive
 Rochdale Metropolitan
 Borough Council
 working in partnership with
 Mouchel and Agilys
 to support regeneration

HIGHWAYS & ENGINEERING SERVICE
 Director: D. Mahesh

HIGHWAY NETWORK OPERATIONS
 Manager:

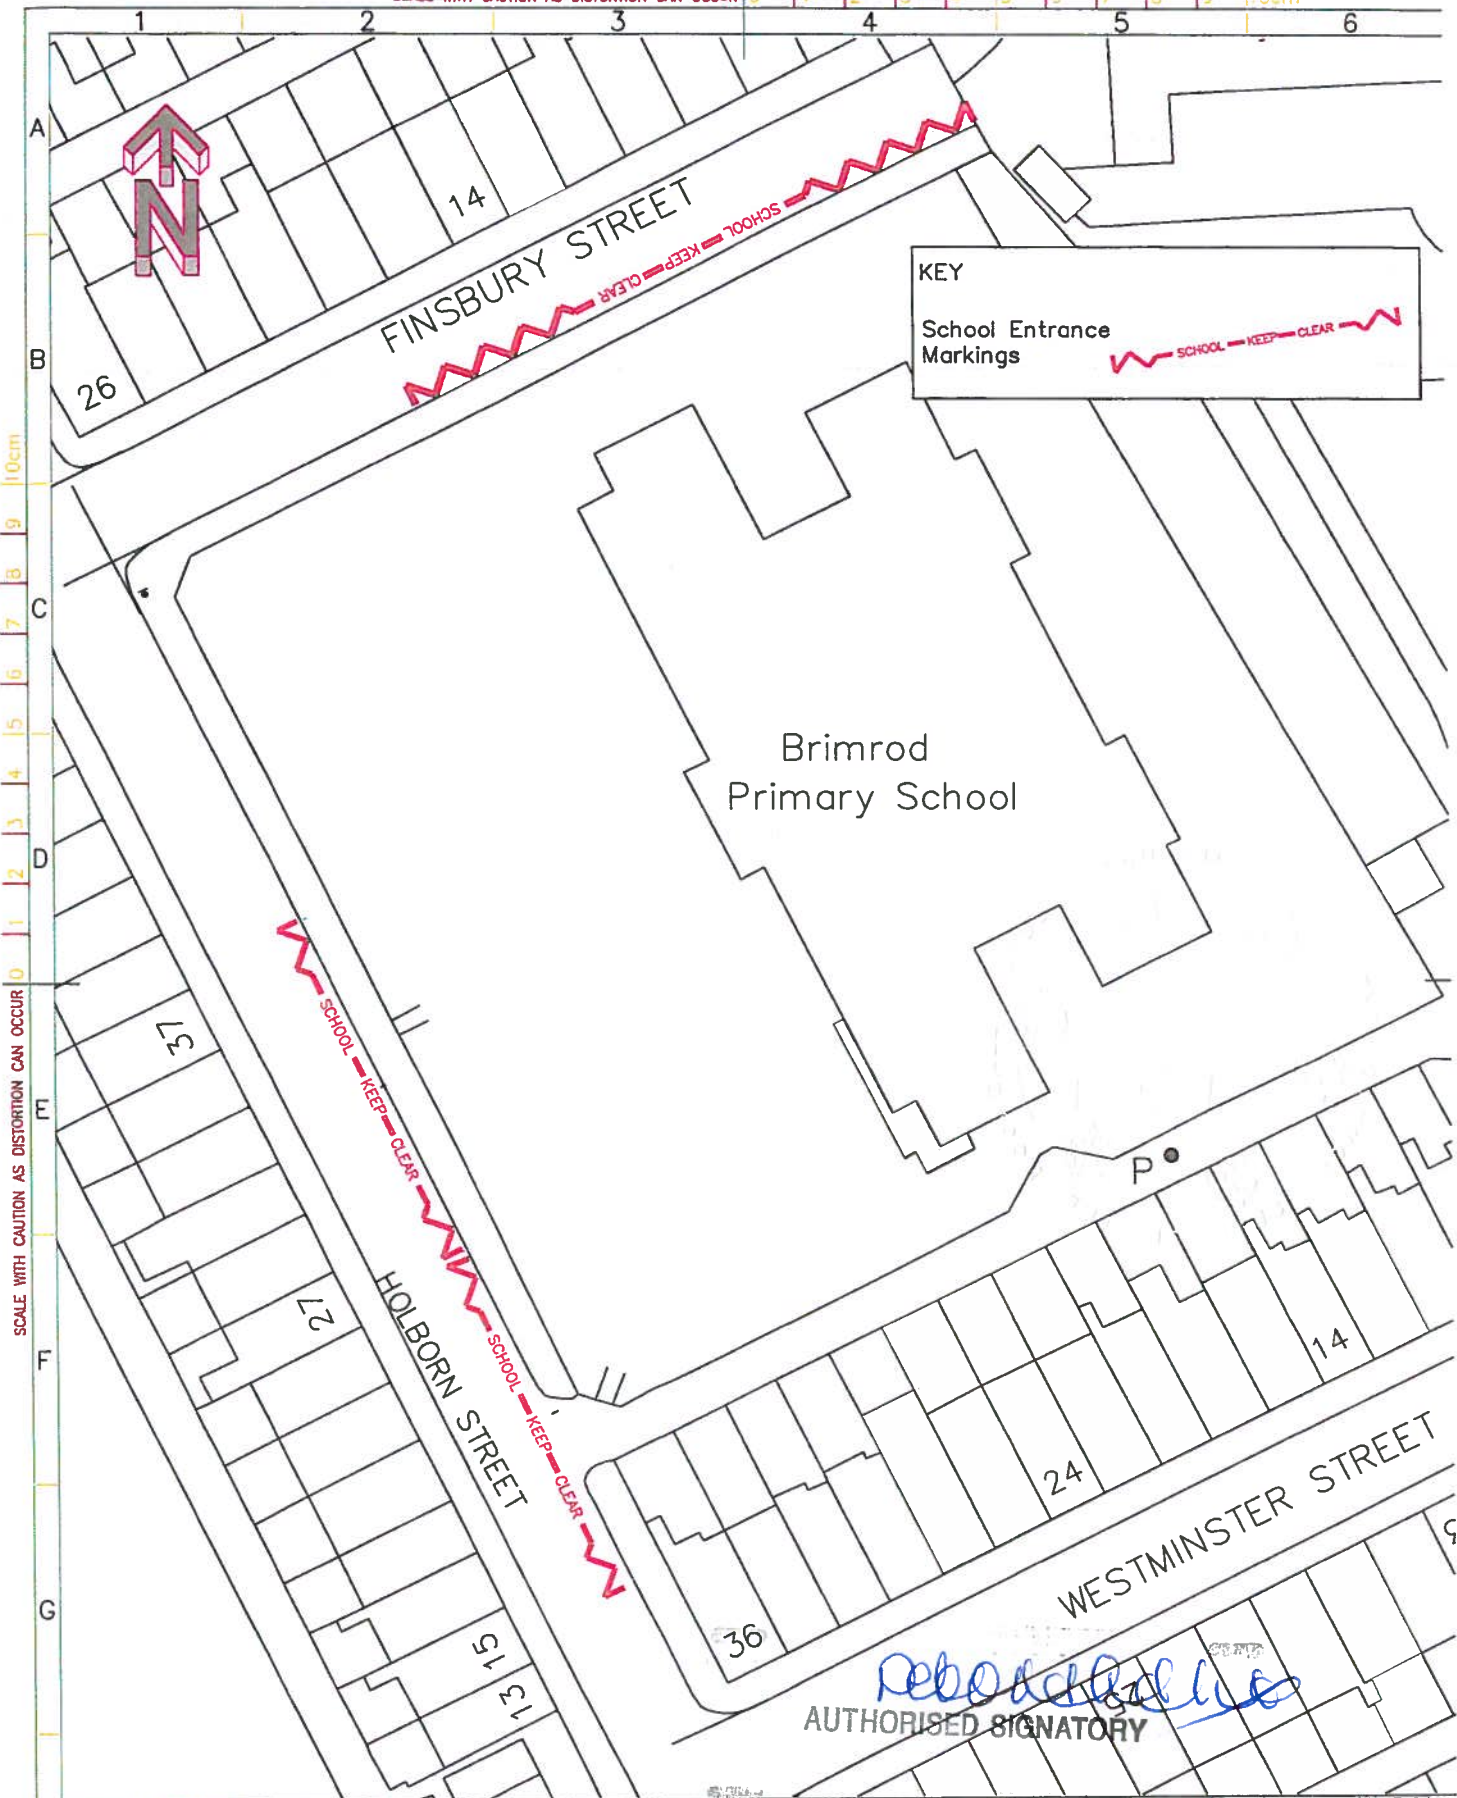
Project
**Brimrod CP
 20mph School Zone**

Title
Proposed Waiting Restrictions

Drawn AWinn	Check'd & Approv'd *	Safety Audit Check *
Scale NTS	Date April 2012	
Dwg No. A3/H60/1082-19/3a		A3

1 2 3 4 5 A3

SCALE WITH CAUTION AS DISTORTION CAN OCCUR 0 1 2 3 4 5 6 7 8 9 10cm



KEY

School Entrance Markings

SCALE WITH CAUTION AS DISTORTION CAN OCCUR 0 1 2 3 4 5 6 7 8 9 10cm

Rebecca [Signature]
 AUTHORIZED SIGNATORY

impact
 Rochdale Metropolitan Borough Council
 working in partnership with
 Manchester and Agencies
 to support regeneration

HIGHWAYS & ENGINEERING SERVICE
 Director: B. Michalek

HIGHWAY NETWORK OPERATIONS
 Manager:

Project
 Brimrod CP
 20mph School Zone

Title
 Proposed School Entrance Markings

Drawn AWinn	Check'd & Approv'd *	Safety Audit Check
Scale NTS	Date April 2012	
Dwg No. A3/H60/1082-19/3a		A3

1 2 3 4 5 A3