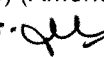


BOROUGH OF ROCHDALE
((CIVIL ENFORCEMENT OF TRAFFIC CONTRAVENTIONS) (VARIOUS STREETS)
(ROCHDALE TOWNSHIP) ORDER 2008)
(AMENDMENT) (NO. 71) ORDER 2013

BROADFIELD STILE, BROADFIELD STREET & ST. ALBAN'S STREET, ROCHDALE

The Rochdale Borough Council, in exercise of its powers under Sections 1(1), 2 and 4 of the Road Traffic Regulation Act 1984 ("the Act") and of all other enabling powers, and after consultation with the Chief Officer of Police in accordance with Section 124(1) and paragraph 20(1) of Part III of Schedule 9 to the Act, hereby make the following Order:-

1. This Order may be cited as the Borough of Rochdale ((Civil Enforcement of Traffic Contraventions) (Various Streets) (Rochdale Township) Order 2008) (Amendment) (No. 71) Order 2013 and shall come into operation on 1st January 2014. 
2. The Borough of Rochdale (Civil Enforcement of Traffic Contraventions) (Various Streets) (Rochdale Township) Order 2008 is hereby amended by inserting the wording shown in Schedule One to this Order.
3. Those parts of the Borough of Rochdale (Civil Enforcement of Traffic Contraventions) (Various Streets) (Rochdale Township) Order 2008, as shown in Schedule Two to this Order be hereby revoked.
4. The Interpretation Act 1978 shall apply for the interpretation of this Order as it applies for the interpretation of an Act of Parliament.

SCHEDULE ONE

Schedule No. 1.1
No Waiting At Any Time

Broadfield Stile, Milkstone & Deeplish

- n (i) both sides from its junction with St Alban's Street for a distance of 10 metres in a south westerly direction
- n (ii) the easterly side from its junction with Broadfield Street for a distance of 10 metres in a north westerly direction

Broadfield Street, Milkstone & Deeplish

- n (i) the north westerly side from its junction with Broadfield Stile for a distance of 10 metres in a north easterly direction


St. Alban's Street, Milkstone & Deeplish

- n (i) the southerly side from its junction with Broadfield Stile for a distance of 10 metres in a south westerly direction
- n (ii) the southerly side from its junction with Broadfield Stile for a distance of 10 metres in a north easterly direction
- n (iii) the northerly side from a point 10 metres south west of its junction with Broadfield Stile to a point 10 metres north east of its junction with Broadfield Stile

Schedule No. 2.2
No Waiting 8.00am-6.00pm

St, Alban's Street, Milkstone & Deeplish

- n (i) the southerly side from a point 10 metres south east of its junction with Broadfield Stile to its junction with Cuthbert Mayne Court

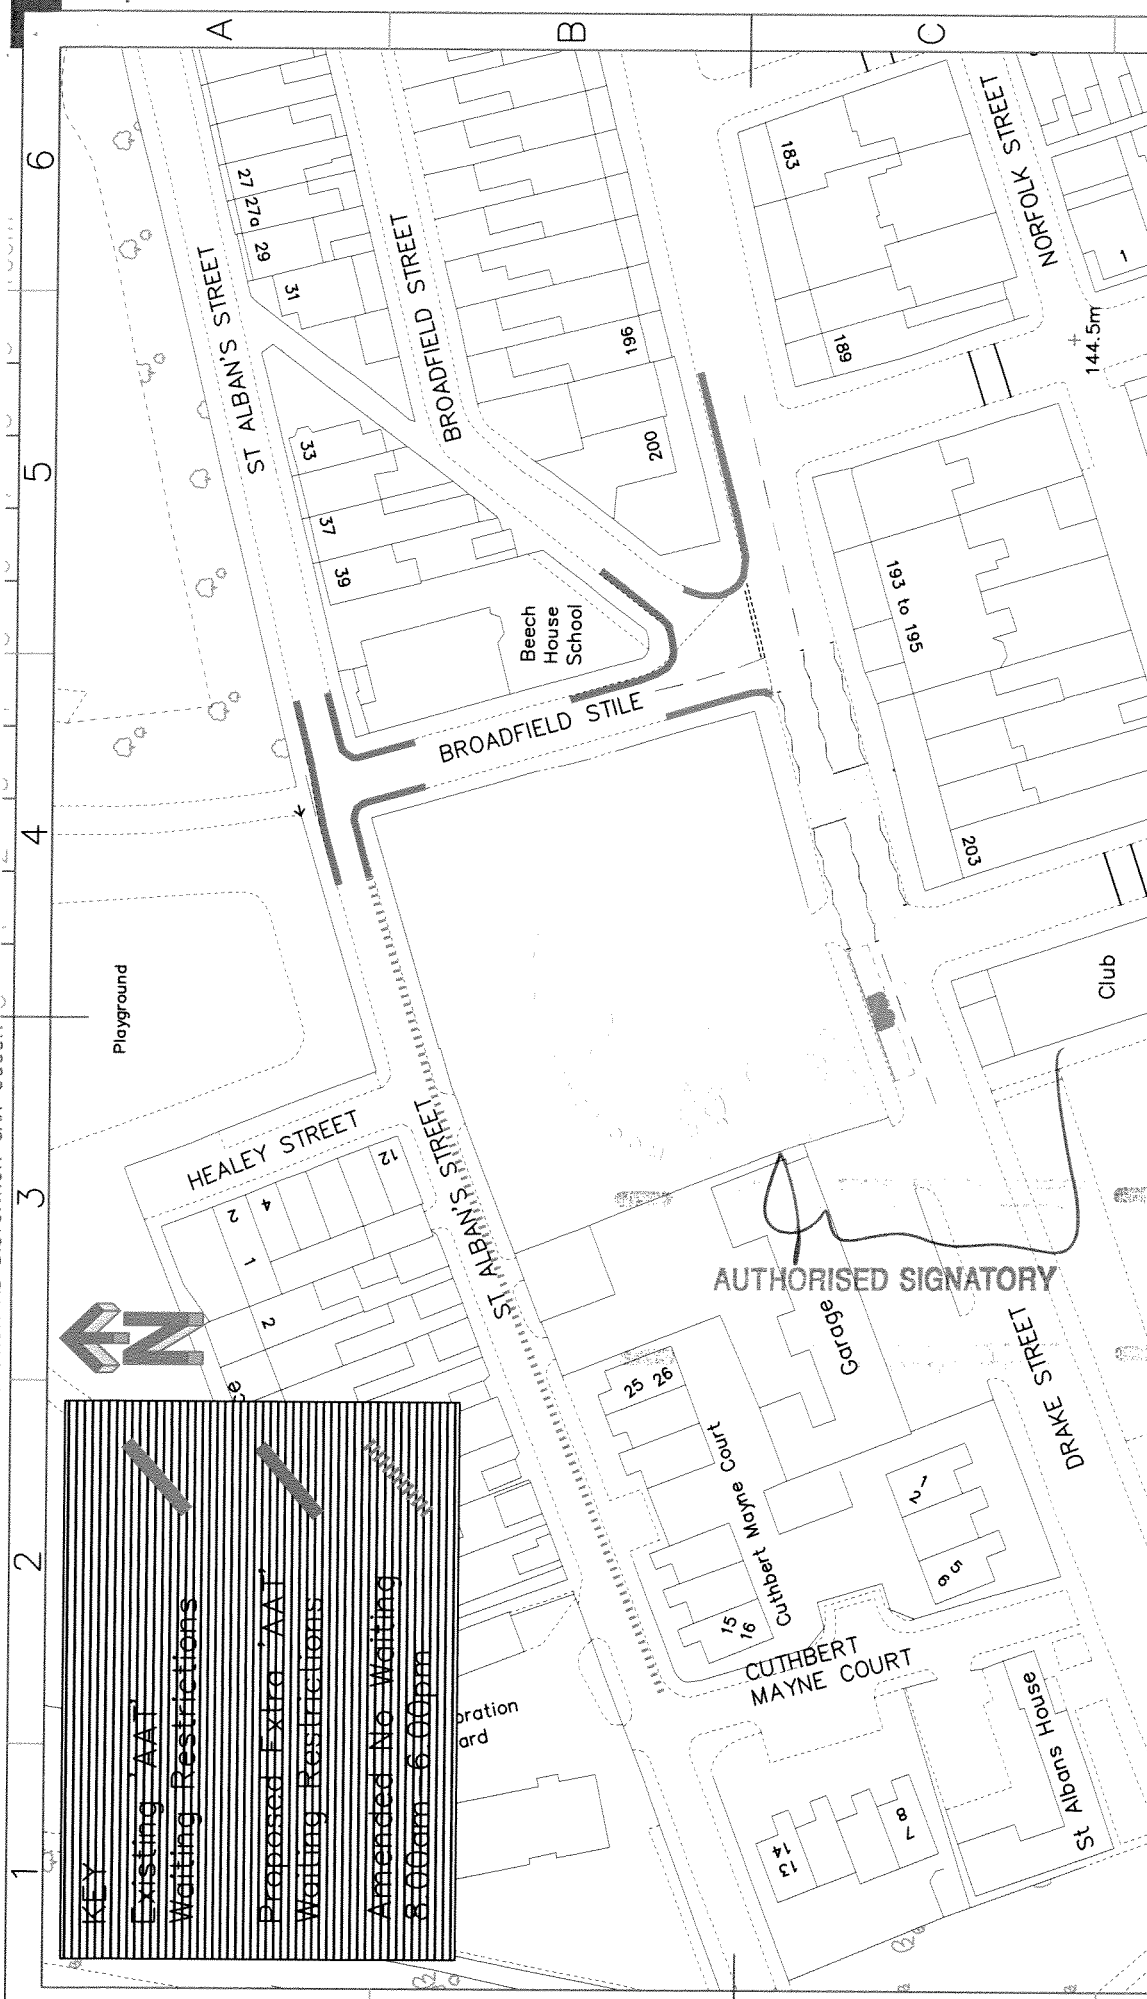

KEY	
	Existing 'AAT' Waiting Restrictions
	Proposed Extra 'AAT' Waiting Restrictions
	Amended No Waiting 8:00am - 6:00pm

AUTHORISED SIGNATORY

<p>ROCHDALE METROPOLITAN BOROUGH COUNCIL</p> <p>Service Director: L. Fisher Casualty Reduction Team Manager: S. Reay</p>	<p>Project: Beech House School (Preparatory) *</p>	<p>Drawn: AWinn *</p>	<p>Check'd & Approv'd: *</p>	<p>Safety Audit Check *</p>
	<p>Title: Waiting Restrictions Existing & Proposed *</p>	<p>Scale: 1:1000</p>	<p>Date: October 2012</p>	<p>Dwg No. A4/H60/1082-38/2</p>

SCALE WITH CAUTION AS DISTORTION CAN OCCUR

A4

SCHEDULE TWO

**Schedule No. 2.2
No Waiting 8.00am-6.00pm**

St, Alban's Street, Milkstone & Deeplish


the south side from its junction with Cuthbert Mayne Court to its junction with Broadfield Stile

Dated this 5th day of December 2013

THE COMMON SEAL of **THE ROCHDALE**)

BOROUGH COUNCIL was hereunto affixed)

in the presence of:)


Authorized Signatory (SR)



tro73a

ROCHDALE BOROUGH COUNCIL
37738