

BOROUGH OF ROCHDALE
((CIVIL ENFORCEMENT OF TRAFFIC CONTRAVENTIONS) (VARIOUS STREETS)
(HEYWOOD TOWNSHIP) ORDER 2008)
(AMENDMENT) (NO. 29) ORDER 2014

**UNNAMED ACCESS ROAD OFF GREEN LANE, SITUATED APPROXIMATELY 160
METRES NORTH WEST OF ADAM STREET, HEYWOOD**

The Rochdale Borough Council, in exercise of its powers under Sections 1(1), 2 and 4 of the Road Traffic Regulation Act 1984 ("the Act") and of all other enabling powers, and after consultation with the Chief Officer of Police in accordance with Section 124(1) and paragraph 20(1) of Part III of Schedule 9 to the Act, hereby make the following Order:-

1. This Order may be cited as the Borough of Rochdale ((Civil Enforcement of Traffic Contraventions) (Various Streets) (Heywood Township) Order 2008) (Amendment) (No.29) Order 2014 Unnamed access road off Green Lane, situated approximately 160 metres north west of Adam Street, Heywood and shall come into operation on 1st July 2014.
2. The Borough of Rochdale (Civil Enforcement of Traffic Contraventions) (Various Streets) (Heywood Township) Order 2008 is hereby amended by inserting the wording shown in The Schedule to this Order.
- 3.. The Interpretation Act 1978 shall apply for the interpretation of this Order as it applies for the interpretation of an Act of Parliament.

THE SCHEDULE

Schedule No. 1.1
No Waiting At Any Time

Un-named Access Road off Green Lane, situated approximately 160 metres North West of Adam Street, Heywood North Heywood Ward

- n (i) both sides from its junction with Green Lane to its termination in a north easterly direction, including the turning head.

Dated this 19th day of June 2014

THE COMMON SEAL of **THE ROCHDALE**)

BOROUGH COUNCIL was hereunto affixed)


in the presence of:)


Authorized Signatory
R.



NUMBER IN SEAL BOOK

37990

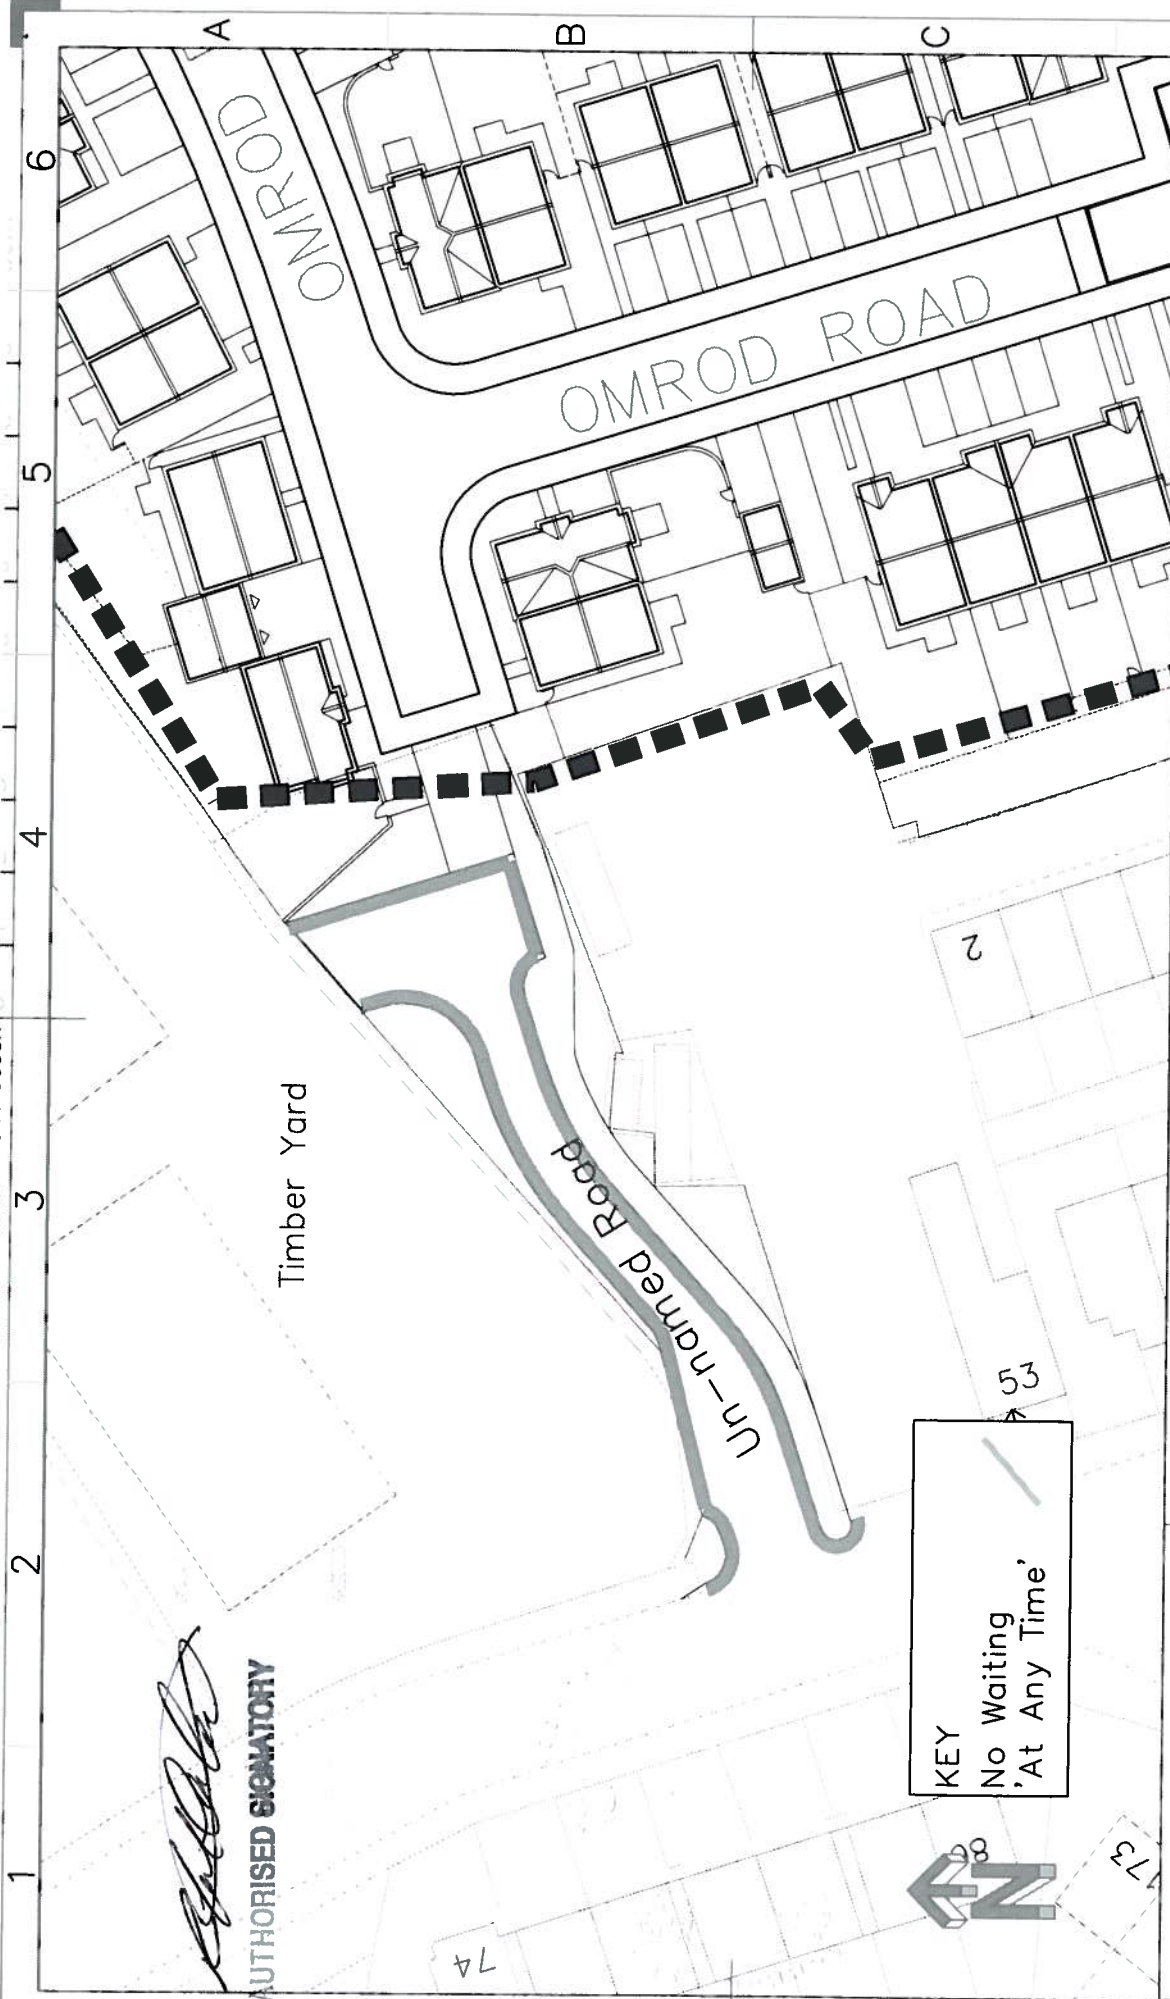

[Signature]
AUTHORISED SIGNATORY

KEY
 No Waiting
 'At Any Time'



ROCHDALE METROPOLITAN BOROUGH COUNCIL	Project New Estate (Barrett) off Green Lane, Heywood		Check'd & Approv'd *	Safety Audit Check
	Title No Waiting 'At Any Time' on Un-named Road - access to works yard		Drawn AWinn	Date July 2012
HIGHWAYS & ENGINEERING Service Director: L. Fisher	Scale NTS		Dwg No. A4/H280-67/2	
Casualty Reduction Team Manager: S. Reay	A4		A4	