

**BOROUGH OF ROCHDALE
((CIVIL ENFORCEMENT OF TRAFFIC CONTRAVENTIONS) (VARIOUS STREETS)
(ROCHDALE TOWNSHIP) ORDER 2008)
(AMENDMENT) (NO. 84) ORDER 2014**

Dicken Green Lane, Rochdale

The Rochdale Borough Council, in exercise of its powers under Sections 1(1), 2 and 4 of the Road Traffic Regulation Act 1984 ("the Act") and of all other enabling powers, and after consultation with the Chief Officer of Police in accordance with Section 124(1) and paragraph 20(1) of Part III of Schedule 9 to the Act, hereby make the following Order:-

1. This Order may be cited as the Borough of Rochdale ((Civil Enforcement of Traffic Contraventions) (Various Streets) (Rochdale Township) Order 2008) (Amendment) (No.84) Order 2014 Dicken Green Lane, Rochdale and shall come into operation on 1st November 2014.
2. The Borough of Rochdale (Civil Enforcement of Traffic Contraventions) (Various Streets) (Rochdale Township) Order 2008 is hereby amended by inserting the wording shown in Schedule 1 to this Order.
3. That those parts of the Borough of Rochdale (Civil Enforcement of Traffic Contraventions) (Various Streets) (Rochdale Township) Order 2008, as shown in Schedule 2 to this Order be hereby revoked.
4. The Interpretation Act 1978 shall apply for the interpretation of this Order as it applies for the interpretation of an Act of Parliament.

SCHEDULE 1

**Schedule No. 1.1
No Waiting At Any Time**

Dicken Green Lane, Balderstone & Kirkholt Ward

- n(i) the north east side for its whole length including the cul-de-sac end
- n(ii) the south west side from its junction with Queensway for a distance of 20 metres in a north westerly direction
- n(iii) the south west side from a point 20 metres south east of its junction with Dean Court to a point 80 metres north west of its junction with Dean Court

Stoneyvale Court, Balderstone & Kirkholt Ward

- n(i) both sides from its junction with Dicken Green Lane for a distance of 15 metres in a north easterly direction

Dean Court, Balderstone & Kirkholt Ward

- n(i) both sides from its junction with Dicken Green Lane for a distance of 5 metres in a south westerly direction

Greenbridge Close, Balderstone & Kirkholt Ward

n(i) both sides from its junction with Dicken Green Lane for a distance of 5 metres in a north easterly direction

Queensway, Balderstone & Kirkholt Ward

n(vii) north west side from its junction with Dicken Green Lane for a distance of 15 metres in north easterly direction

SCHEDULE 2

**Schedule No 7.9
No Waiting For Goods Vehicles Over 1.5T**

Dicken Green Lane, Milkstone & Deeplish Ward

both sides from its junction with Queensway for the remainder of its length in a northerly direction to the Industrial Gates

Dean Court, Balderstone & Kirkholt Ward

both sides from its junction with Dicken Green Lane for the remainder of its length including the full turning heads

Dated this 16th day of October 2014

THE COMMON SEAL of **THE ROCHDALE**)

BOROUGH COUNCIL was hereunto affixed)

in the presence of:

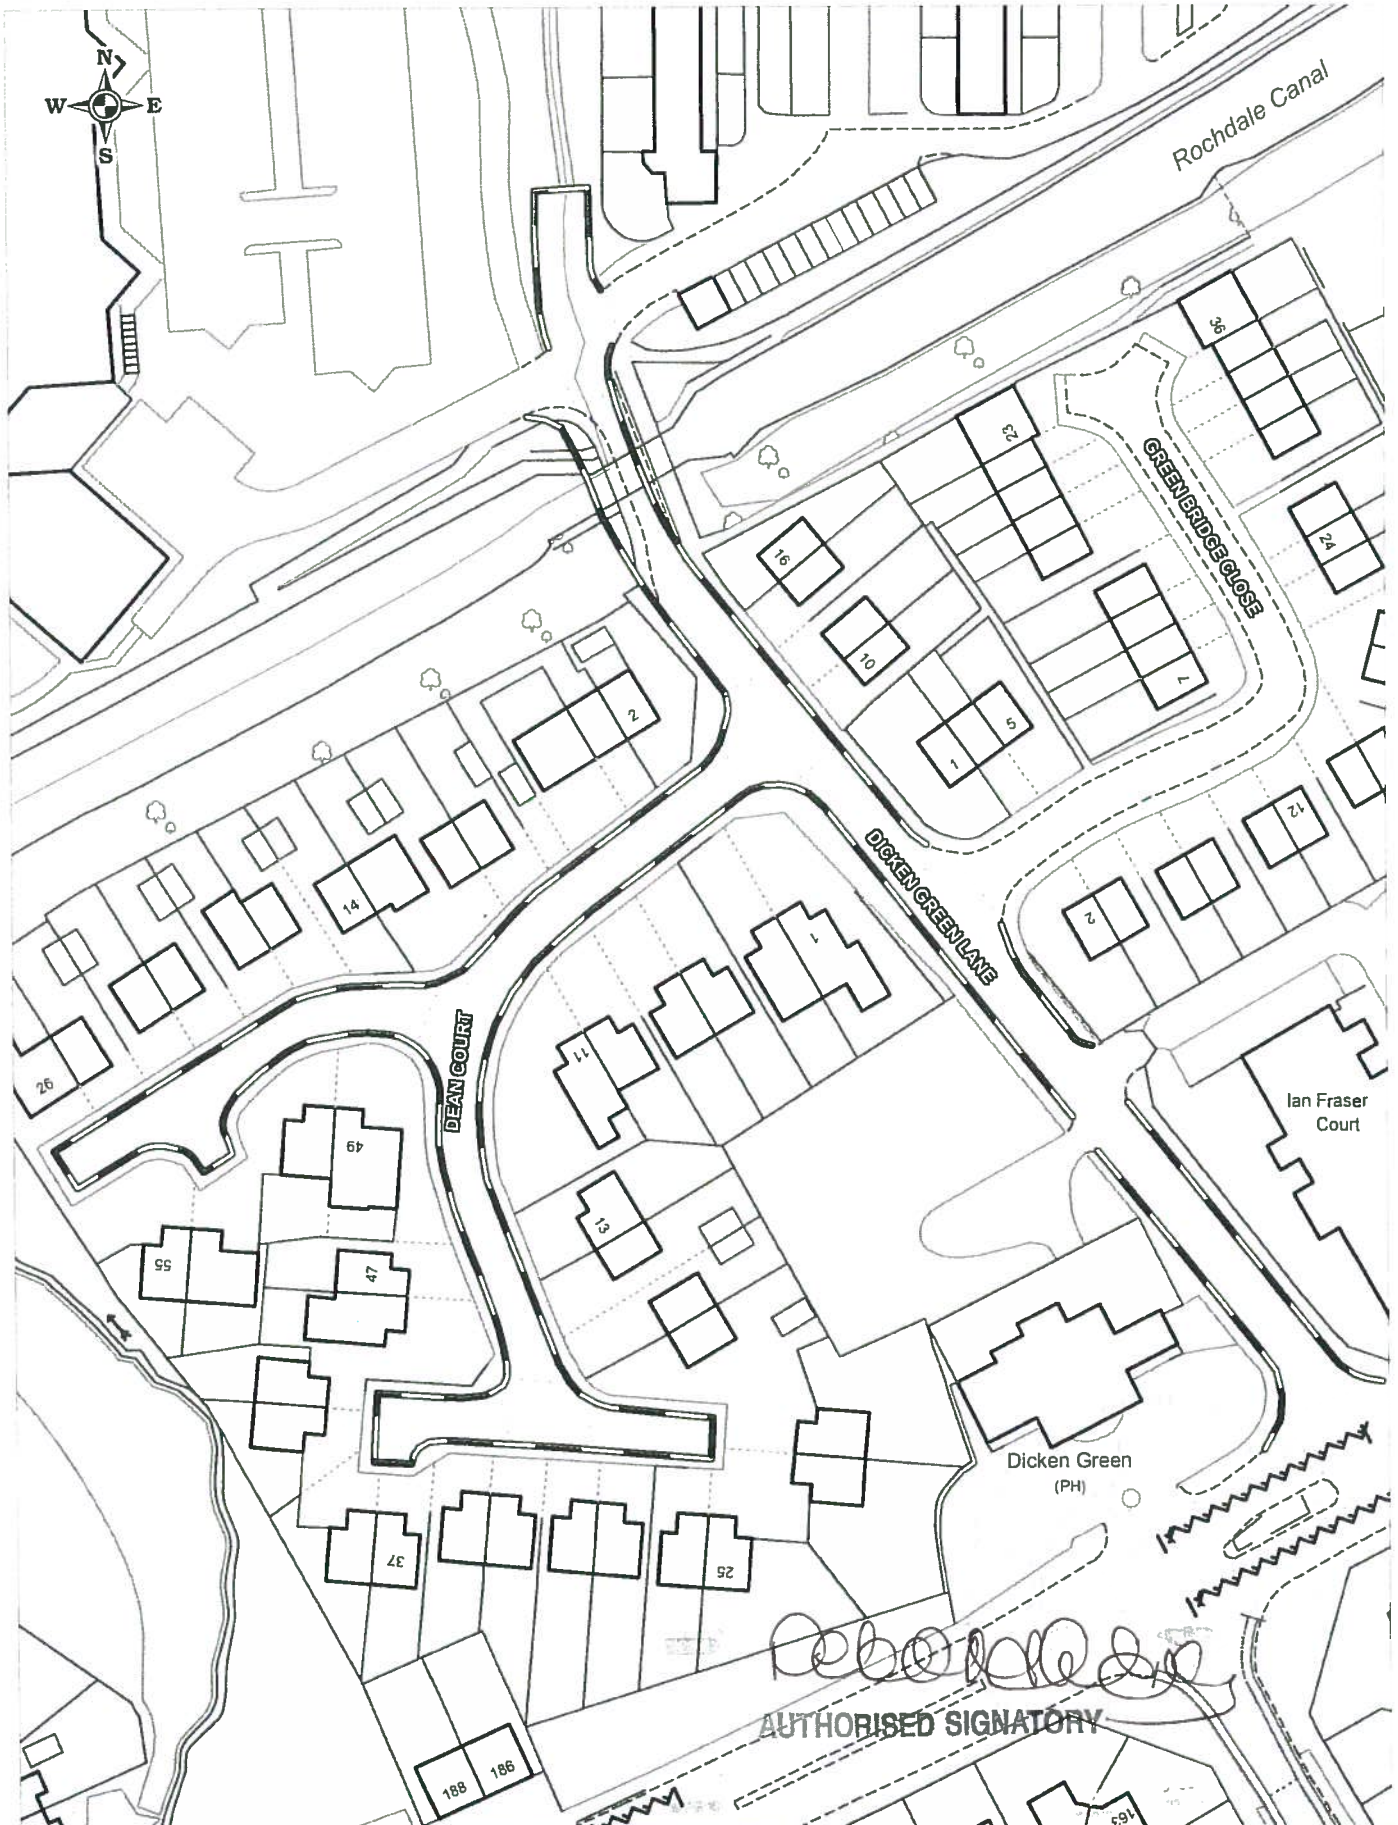

Authorised Signatory
DS



NUMBER IN SEAL BOOK
37141



Proposed Prohibition of Waiting	Drawing Title Proposed Prohibition of Waiting - Dicken Green Lane	+ Crown copyright. All rights reserved Rochdale Metropolitan Borough Council Licence No. LA076279 2014	SCALE	1 : 1000
			DATE	03/02/2014
NETWORK MANAGEMENT			DRAWING No.	
HIGHWAYS AND ENGINEERING			DRAWN BY	AC
			Rev1 fw 6/10/14	



Drawing Title
 Proposed Revocation of No
 Waiting for Goods Vehicles
 Over 1.5T

+ Crown copyright. All rights reserved
 Rochdale Metropolitan Borough Council
 Licence No. LA076279 2014

NETWORK MANAGEMENT

HIGHWAYS AND ENGINEERING

SCALE	1 : 1000
DATE	24/03/2014
DRAWING No.	
DRAWN BY	AC