

**BOROUGH OF ROCHDALE
((CIVIL ENFORCEMENT OF TRAFFIC CONTRAVENTIONS) (VARIOUS STREETS)
(ROCHDALE TOWNSHIP) ORDER 2008)
(AMENDMENT) (NO. 80) ORDER 2014**

Sandy Lane & Willbutts Lane, Rochdale

The Rochdale Borough Council, in exercise of its powers under Sections 1(1), 2 and 4 of the Road Traffic Regulation Act 1984 ("the Act") and of all other enabling powers, and after consultation with the Chief Officer of Police in accordance with Section 124(1) and paragraph 20(1) of Part III of Schedule 9 to the Act, hereby make the following Order:-

1. This Order may be cited as the Borough of Rochdale ((Civil Enforcement of Traffic Contraventions) (Various Streets) (Rochdale Township) Order 2008) (Amendment) (No. 80) Order 2014 and shall come into operation on 1st December 2014.
2. The Borough of Rochdale (Civil Enforcement of Traffic Contraventions) (Various Streets) (Rochdale Township) Order 2008 is hereby amended by inserting the wording shown in Schedule 1 to this Order.
3. That those parts of the Borough of Rochdale (Civil Enforcement of Traffic Contraventions) (Various Streets) (Rochdale Township) Order 2008, as shown in Schedule 2 to this Order be hereby revoked.
4. The Interpretation Act 1978 shall apply for the interpretation of this Order as it applies for the interpretation of an Act of Parliament.

SCHEDULE 1

**Schedule No 1.1
No Waiting At Any Time**

Sandy Lane, Spotland and Falinge Ward

n(vi) the west side from a point 15 metres south of its junction with the northerly entrance to Verdun Crescent to its junction with Willbutts Lane

n(vii) the east side from a point 15 metres south of its junction with Mons Avenue to a point 12 metres north of its junction with Willbutts Lane

Willbutts Lane, Spotland and Falinge Ward

n(iii) both sides from its junction with Sandy Lane for a distance of 20 metres in an easterly direction

n(iv) north side from its junction with Sandy Lane for a distance of 10 metres in a westerly direction

Denehurst Park Cemetery Access Road, off Sandy Lane, Spotland and Falinge Ward

n(i) both sides from its junction with Sandy Lane for a distance of 139 metres in a westerly direction

SCHEDULE 2

**Schedule No. 1.1
No Waiting At Any Time**

Sandy Lane, Spotland and Falinge Ward

- n(iii) easterly side, from a point 15 metres south of its junction with Mons Avenue to a point 15 metres north of its junction with Mons Avenue
- n(v) westerly side, from a point 15 metres south of its junction with the northerly exit of Verdun Crescent to a point 15 metres north of its junction with the northerly exit of Verdun Crescent
- n(iv) the westerly side from its junction with Willbutts Lane for a distance of 15 metres in a southerly direction

Dated this 6th day of November 2014

THE COMMON SEAL of **THE ROCHDALE**)


BOROUGH COUNCIL was hereunto affixed)

in the presence of:)


Authorised Signatory
DS



NUMBER IN SEAL BOOK
37178

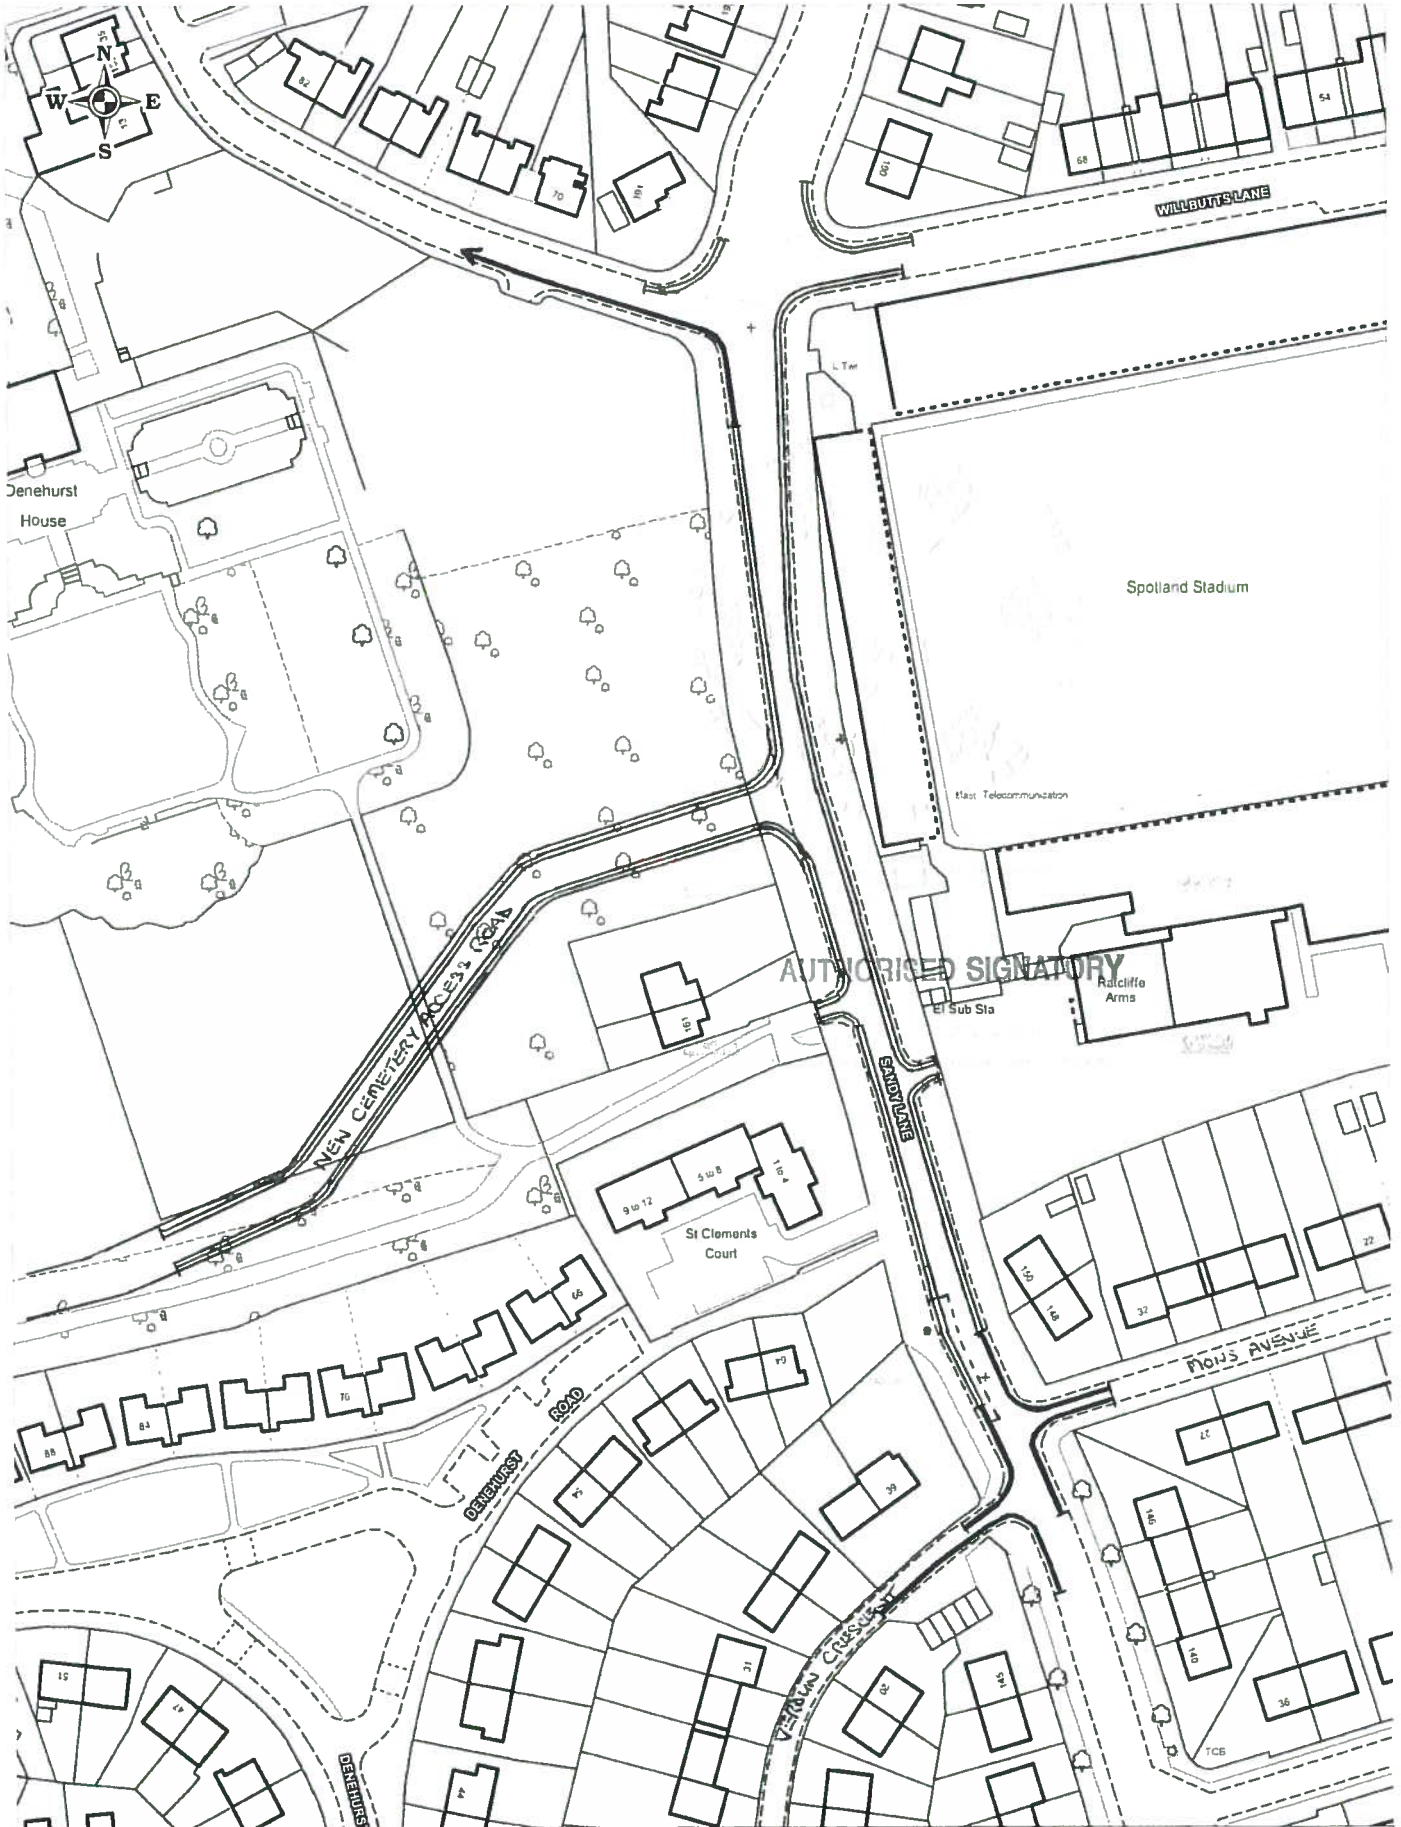

AUTHORISED SIGNATORY

- Existing Prohibition of Waiting
- Proposed Prohibition of Waiting
- Proposed Bus Stop Clearway

Drawing Title
Proposed Prohibition of Waiting - Sandy Lane & Willbutts Lane, Rochdale

+ Crown copyright. All rights reserved
 Rochdale Metropolitan Borough Council
 Licence No. LA076279 2014

NETWORK MANAGEMENT
HIGHWAYS AND ENGINEERING

SCALE	1 : 1250
DATE	08/04/2014
DRAWING No	
DRAWN BY	AC