

**BOROUGH OF ROCHDALE  
((CIVIL ENFORCEMENT OF TRAFFIC CONTRAVENTIONS) (VARIOUS STREETS)  
(ROCHDALE TOWNSHIP) ORDER 2008)  
(AMENDMENT) (NO. 82) ORDER 2014**

**Ford Gardens, Rochdale**

The Rochdale Borough Council, in exercise of its powers under Sections 1(1), 2 and 4 of the Road Traffic Regulation Act 1984 ("the Act") and of all other enabling powers, and after consultation with the Chief Officer of Police in accordance with Section 124(1) and paragraph 20(1) of Part III of Schedule 9 to the Act, hereby make the following Order:-

1. This Order may be cited as the Borough of Rochdale ((Civil Enforcement of Traffic Contraventions) (Various Streets) (Rochdale Township) Order 2008) (Amendment) (No. 82) Order 2014 Ford Gardens, Rochdale and shall come into operation on 1<sup>st</sup> December 2014.
2. The Borough of Rochdale (Civil Enforcement of Traffic Contraventions) (Various Streets) (Rochdale Township) Order 2008 is hereby amended by inserting the wording shown in the Schedule to this Order.
3. The Interpretation Act 1978 shall apply for the interpretation of this Order as it applies for the interpretation of an Act of Parliament.

**SCHEDULE**

**Schedule No. 1.1  
No Waiting At Any Time**

**Ford Gardens, Bamford Ward**

- n(i) the north side from its junction with Chadwick Hall Road for a distance of 44 metres in a westerly direction
- n(ii) the south side from its junction with Chadwick Hall Road for a distance of 34 metres in a westerly direction

**Schedule No. 5.11  
No Loading 8.00 – 9.30am and 4.30 – 6.30pm**

**Ford Gardens, Bamford Ward**


- n(i) the north side from its junction with Chadwick Hall Road for a distance of 44 metres in a westerly direction
- n(ii) the south side from its junction with Chadwick Hall Road for a distance of 34 metres in a westerly direction

Dated this 13<sup>th</sup> day of November 2014

**THE COMMON SEAL of THE ROCHDALE )**


**BOROUGH COUNCIL was hereunto affixed )**



in the presence of:

  
**Authorised Signatory**

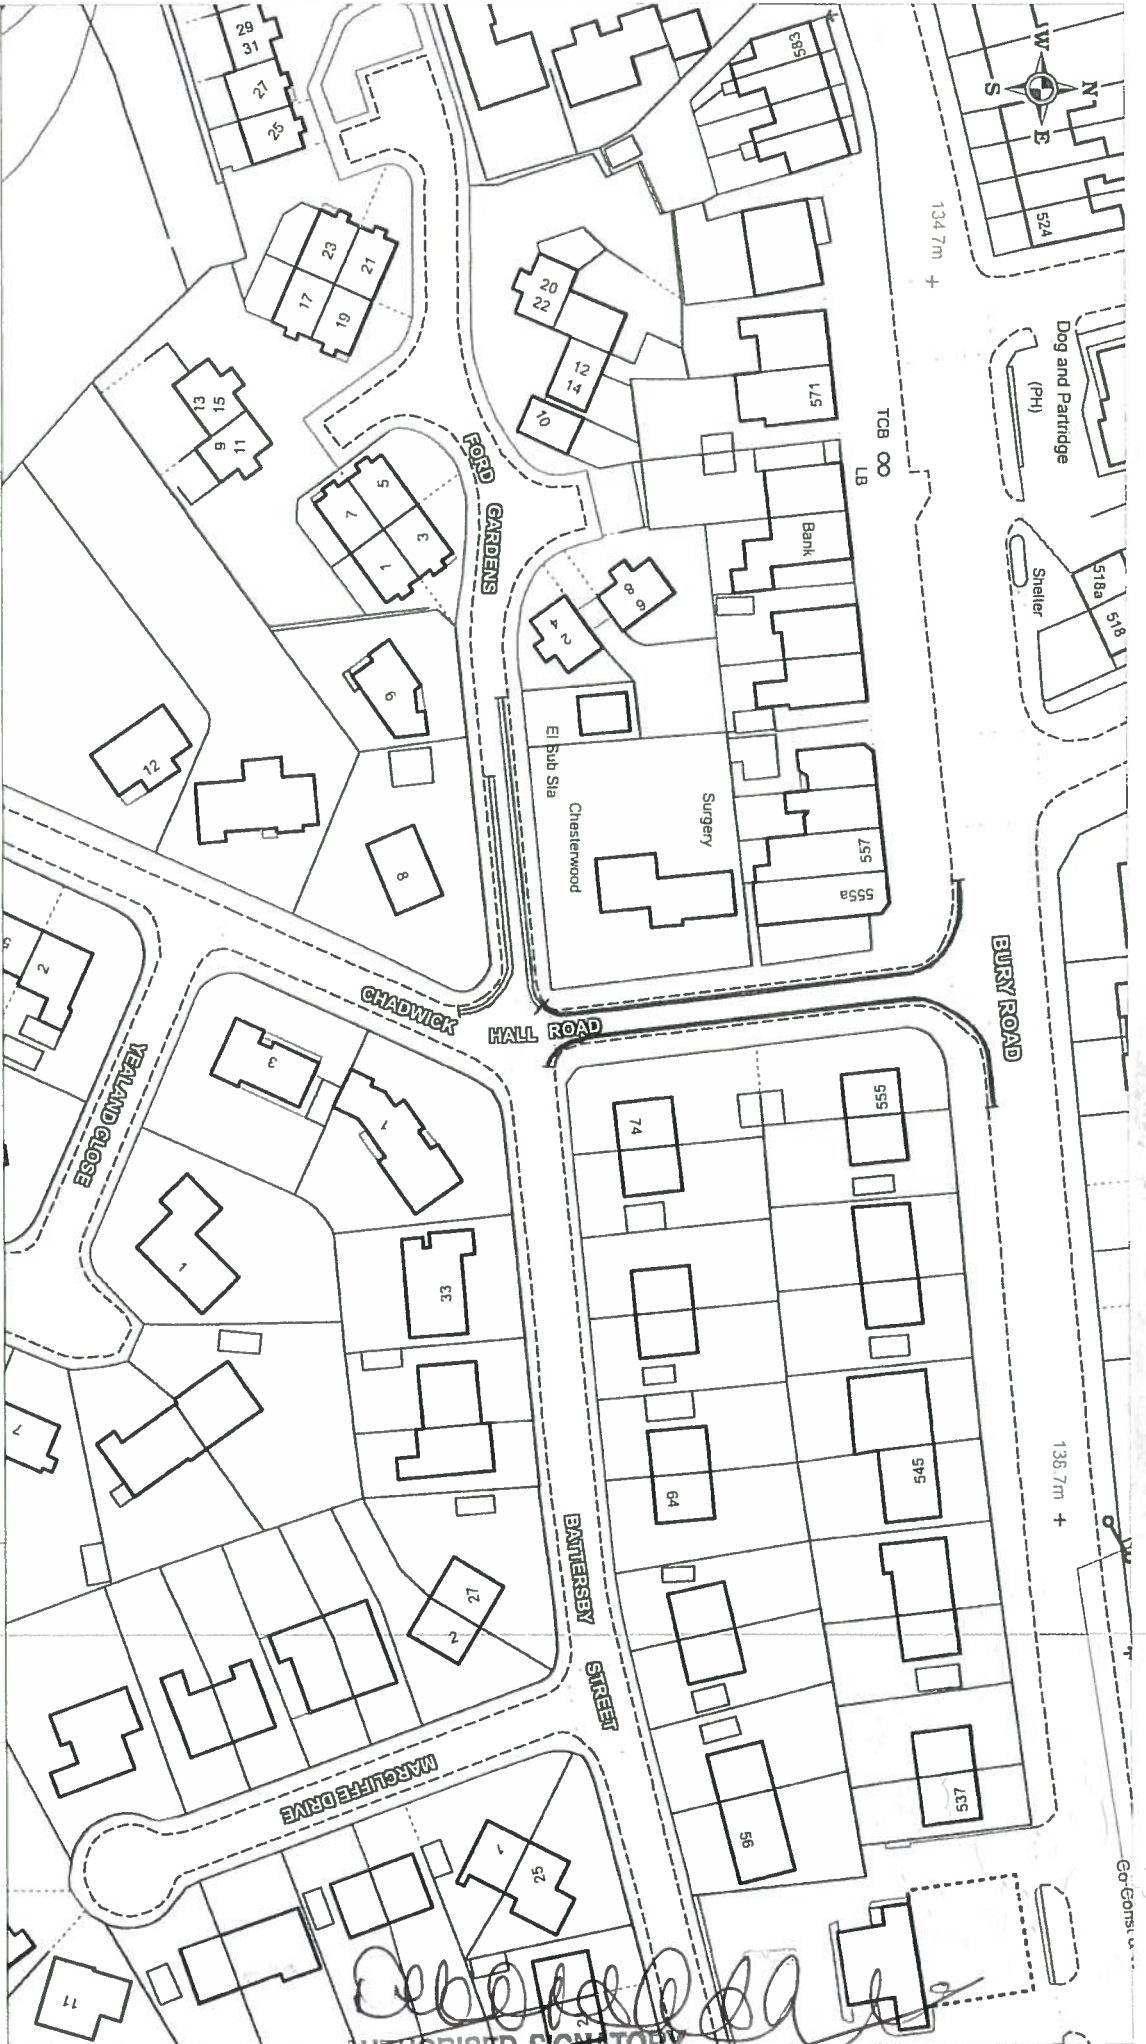

**NUMBER IN SEAL BOOK**  
37191



 Existing NWAAT & No Loading  
 8 - 9.30am & 4.30 - 6.30pm  
 Proposed NWAAT & No Loading  
 8 - 9.30am & 4.30 - 6.30pm

**Drawing Title**  
 Proposed Prohibition of Waiting & Loading -  
 Ford Gardens, Rochdale

+ Crown copyright. All rights reserved  
 Rochdale Metropolitan Borough Council  
 Licence No. LA076279 2013

NETWORK MANAGEMENT TEAM  
 HIGHWAYS & ENGINEERING

SCALE	1 : 1000
DATE	17/12/2013
DRAWING No.	
DRAWN BY	AC

  
 AUTHORIZED SIGNATORY