

**BOROUGH OF ROCHDALE
((CIVIL ENFORCEMENT OF TRAFFIC CONTRAVENTIONS) (VARIOUS STREETS)
(ROCHDALE TOWNSHIP) ORDER 2008)
(AMENDMENT) (NO. 92) ORDER 2014**

Former Norden Bus Terminus, Edenfield Road, and Hutchinson Road, Rochdale

The Rochdale Borough Council, in exercise of its powers under Sections 1(1), 2 and 4 of the Road Traffic Regulation Act 1984 ("the Act") and of all other enabling powers, and after consultation with the Chief Officer of Police in accordance with Section 124(1) and paragraph 20(1) of Part III of Schedule 9 to the Act, hereby make the following Order:-

1. This Order may be cited as the Borough of Rochdale ((Civil Enforcement of Traffic Contraventions) (Various Streets) (Rochdale Township) Order 2008) (Amendment) (No. 92) Order 2014 Former Norden Bus Terminus, Edenfield Road and Hutchinson Road, Rochdale and shall come into operation on 1st December 2014.
2. The Borough of Rochdale (Civil Enforcement of Traffic Contraventions) (Various Streets) (Rochdale Township) Order 2008 is hereby amended by inserting the wording shown in the Schedule to this Order.
3. The Interpretation Act 1978 shall apply for the interpretation of this Order as it applies for the interpretation of an Act of Parliament.

SCHEDULE

**Schedule No. 1.1
No Waiting At Any Time**

Edenfield Road, Norden Ward

- n(i) the south side from its junction with Hutchinson Road for a distance of 50 metres in an easterly direction

Hutchinson Road, Norden Ward

- n(i) the east side, from its junction with Edenfield Road for a distance of 22 metres in a southerly direction

Former Norden Bus Terminus, Norden Ward

- n(i) the north side, from its junction with Hutchinson Road to its junction with Edenfield Road

Dated this 13th day of November 2014

THE COMMON SEAL of **THE ROCHDALE**)


BOROUGH COUNCIL was hereunto affixed)

in the presence of:


Authorised Signatory



NUMBER IN SEAL BOOK 37194

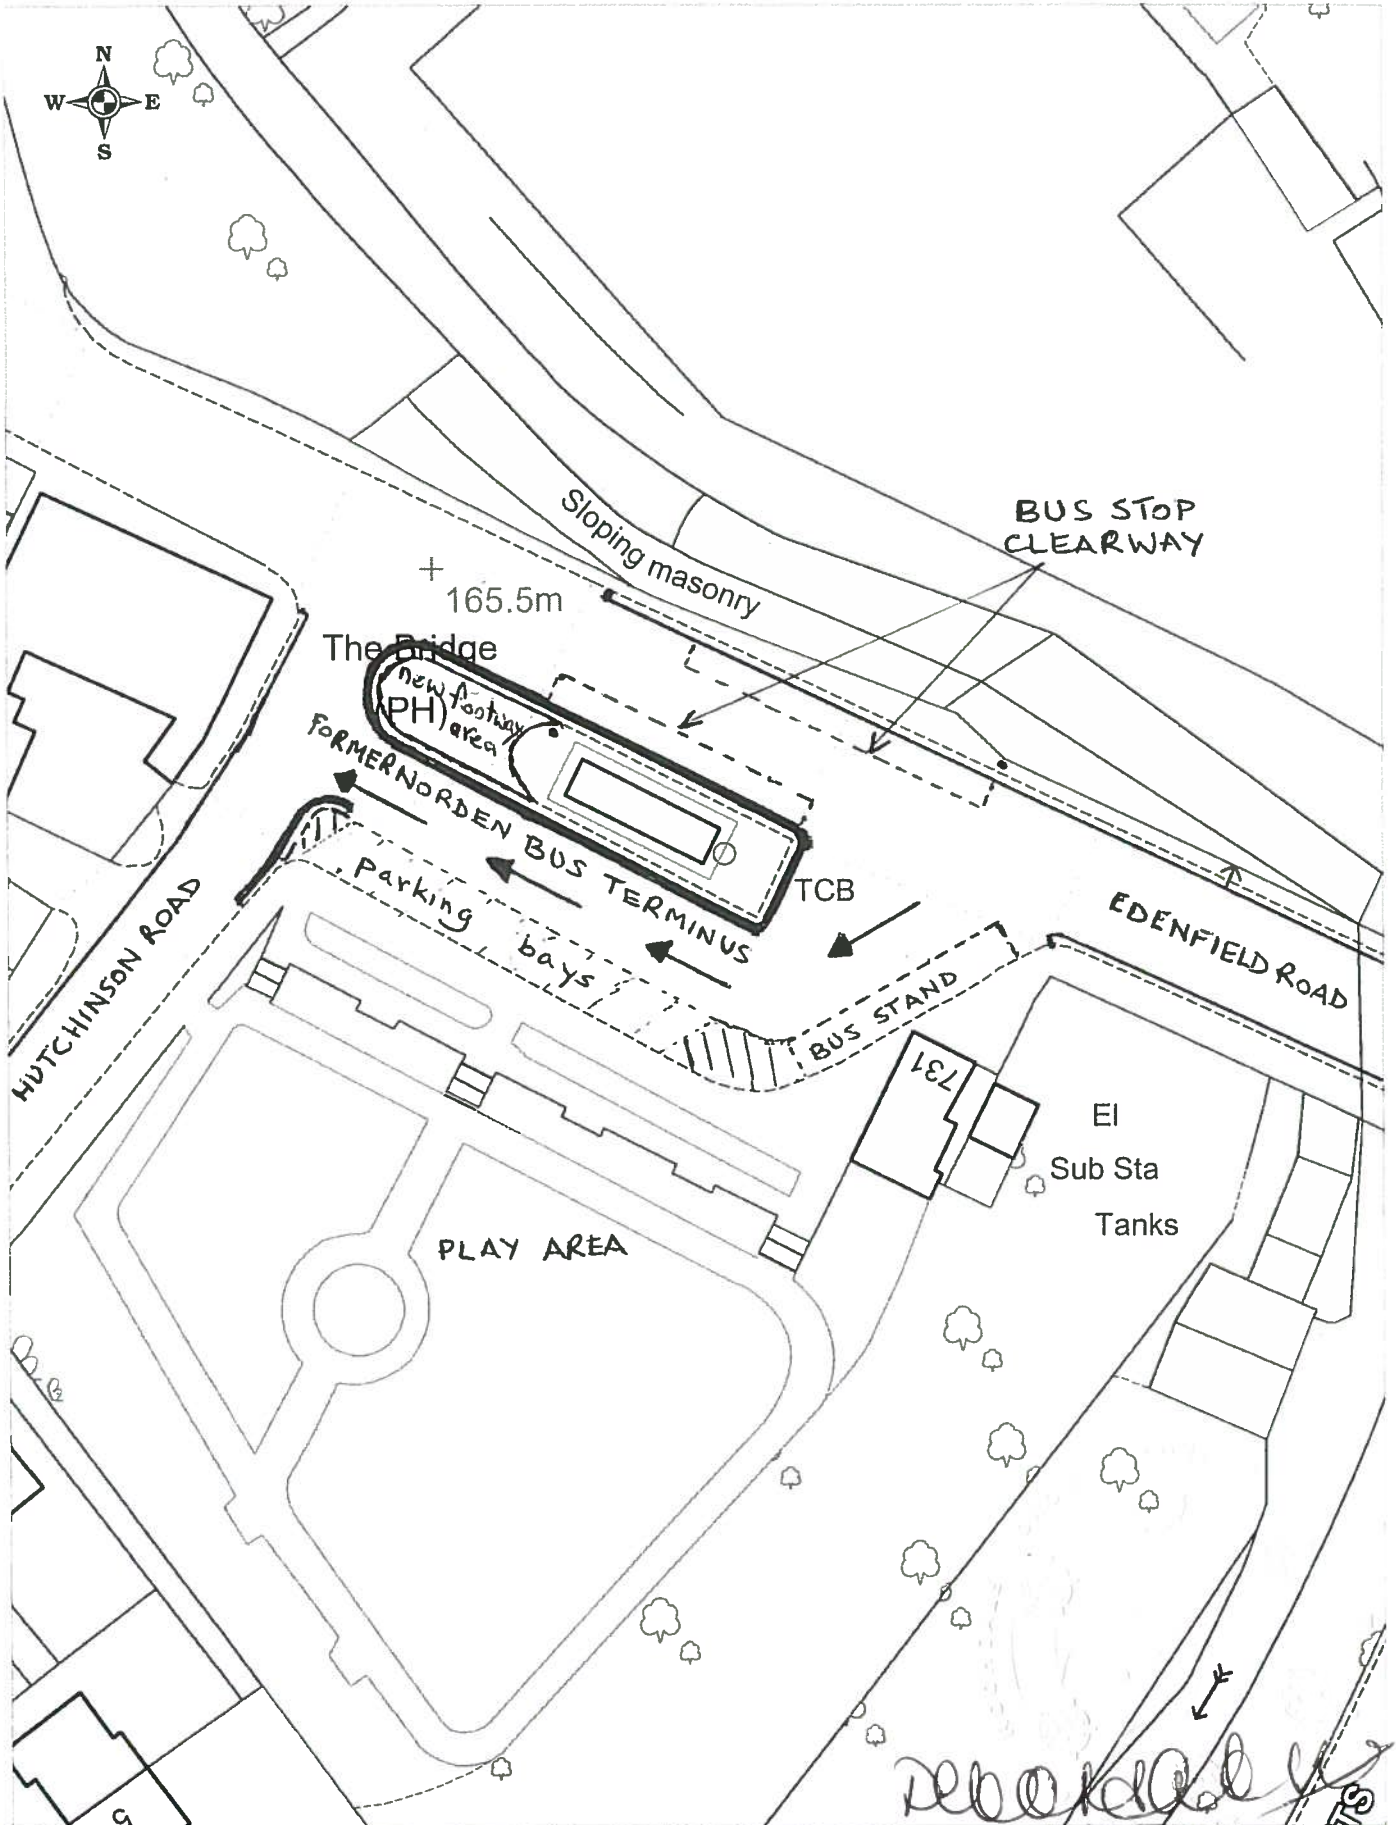

	Existing
	Proposed No Waiting At Any Time
	Proposed One Way Traffic

Drawing Title
 Proposed Prohibition of Waiting
 Proposed One Way Traffic
 Former Norden Bus Terminus

+ Crown copyright. All rights reserved
 Rochdale Metropolitan Borough Council
 Licence No. LA076279 2014

NETWORK MANAGEMENT
HIGHWAYS AND ENGINEERING

SCALE	1 : 500
DATE	21/05/2014
DRAWING No.	
DRAWN BY	PFW
	Rev. 16/9/14

AUTHORISED SIGNATORY