

**BOROUGH OF ROCHDALE
((CIVIL ENFORCEMENT OF TRAFFIC CONTRAVENTIONS) (VARIOUS STREETS)
(ROCHDALE TOWNSHIP) ORDER 2008)
(AMENDMENT) (NO. 81) ORDER 2014**

Edenfield Road, Rochdale

The Rochdale Borough Council, in exercise of its powers under Sections 1, 2 and 4 of the Road Traffic Regulation Act 1984 ("the Act") and of all other enabling powers, and after consultation with the Chief Officer of Police in accordance with Section 124(1) and paragraph 20(1) of Part III of Schedule 9 to the Act, hereby make the following Order:-

1. This Order may be cited as the Borough of Rochdale ((Civil Enforcement of Traffic Contraventions) (Various Streets) (Rochdale Township) Order 2008) (Amendment) (No. 81) Order 2014 Edenfield Road, Rochdale and shall come into operation on 1st August 2014.
2. The Borough of Rochdale (Civil Enforcement of Traffic Contraventions) (Various Streets) (Rochdale Township) Order 2008 is hereby amended by inserting the wording shown in the Schedule to this Order.
3. The Interpretation Act 1978 shall apply for the interpretation of this Order as it applies for the interpretation of an Act of Parliament.

SCHEDULE

Schedule No. 3.8

Waiting Limited

Mon – Sat, 8 am – 6 pm, 30 mins, No Return Within 1 hour

Edenfield Road, Spotland and Falinge Ward


- n(i) south side from a point 10 metres east of its junction with Willbutts Lane for a distance of 10 metres in an easterly direction


Dated this 19th day of June 2014


THE COMMON SEAL of THE ROCHDALE)

BOROUGH COUNCIL was hereunto affixed)

in the presence of:)

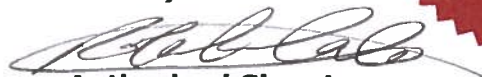
Authorised Signatory

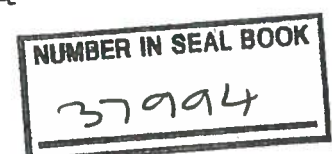

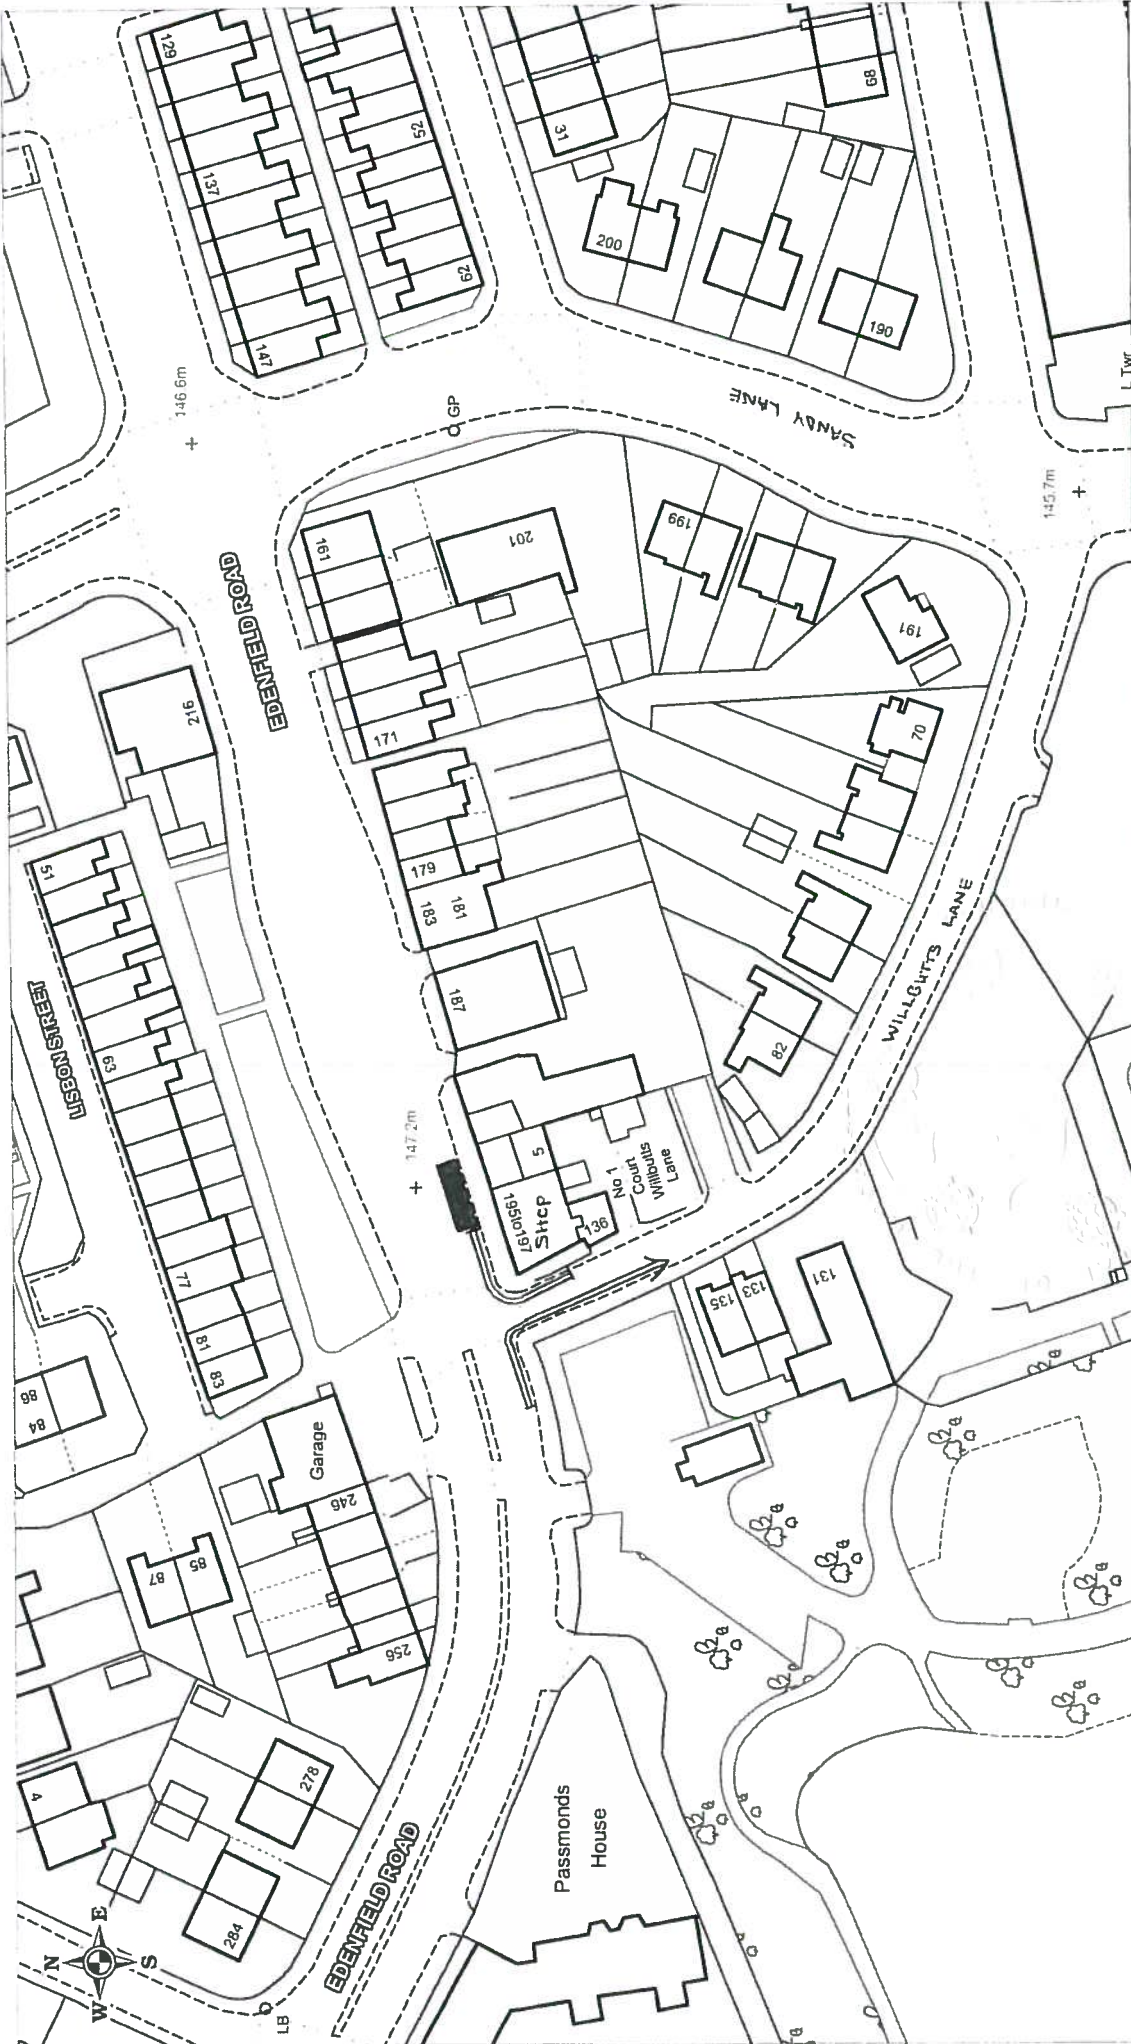

<p>Existing NWAAT</p> <p>Proposed Limited Waiting Mon - Sat 8 am - 6 pm 30 mins No Return Within 1 Hour</p>	<p>Drawing Title</p> <p>Proposed Limited Waiting Bay - Edenfield Road</p> <p><i>[Signature]</i> AUTHORISED SIGNATORY</p>		<p>+ Crown copyright. All rights reserved Rochdale Metropolitan Borough Council Licence No. LA076279 2013</p>		<p>SCALE</p> <p>1 : 1000</p>
	<p>Network Management Team Highways & Engineering</p>		<p>DATE</p> <p>03/12/2013</p>	<p>DRAWING No.</p> <p>AC</p>	<p>DRAWN BY</p> <p>AC</p>