

**BOROUGH OF ROCHDALE
((CIVIL ENFORCEMENT OF TRAFFIC CONTRAVENTIONS) (VARIOUS STREETS)
(HEYWOOD TOWNSHIP) ORDER 2008)
(AMENDMENT) (NO. 35) ORDER 2014**

HEYS LANE, BALMORAL DRIVE & HEADY HILL CLOSE, HEYWOOD

The Rochdale Borough Council, in exercise of its powers under Sections 1(1), 2 and 4 of the Road Traffic Regulation Act 1984 ("the Act") and of all other enabling powers, and after consultation with the Chief Officer of Police in accordance with Section 124(1) and paragraph 20(1) of Part III of Schedule 9 to the Act, hereby make the following Order:-

1. This Order may be cited as the Borough of Rochdale ((Civil Enforcement of Traffic Contraventions) (Various Streets) (Heywood Township) Order 2008) (Amendment) (No. 35) Order 2014 and shall come into operation on 1st October 2014.
2. The Borough of Rochdale (Civil Enforcement of Traffic Contraventions) (Various Streets) (Heywood Township) Order 2008 is hereby amended by inserting the wording shown in the Schedule to this Order.
3. The Interpretation Act 1978 shall apply for the interpretation of this Order as it applies for the interpretation of an Act of Parliament.

SCHEDULE

Schedule No. 1.1

No Waiting 'At Any Time'

Balmoral Drive, West Heywood Ward

- n (i) Both sides from its junction with Heys Lane for a distance of 15 metres in an easterly direction

Heys Lane, West Heywood Ward

- n (i) Easterly side from a point 17 metres north its junction with Balmoral Drive to a point 39 metres south of its junction with Balmoral Drive
- n (ii) Easterly side from a point 64.56 metres south of its junction with Balmoral Drive for a distance of 15 metres in a southerly direction

Schedule No. 2.3

No Waiting Mon-Fri 8 am-5 pm

Heady Hill Close, West Heywood Ward


- n (i) Northerly side from its junction with Heys Lane to a point 15 metres west of its junction with Heys Lane
- n (ii) Southerly side from its junction with Heys Lane to a point 25 metres west of its junction with Heys Lane

Heys Lane, West Heywood Ward

- n (i) Westerly side from a point 30 metres north of its junction with Heady Hill Close to a point 112 metres south of its junction with Heady Hill Close

Index to Schedules

2.24 – No Waiting Mon-Fri 8.00-9.30am and 3.00-5.00pm

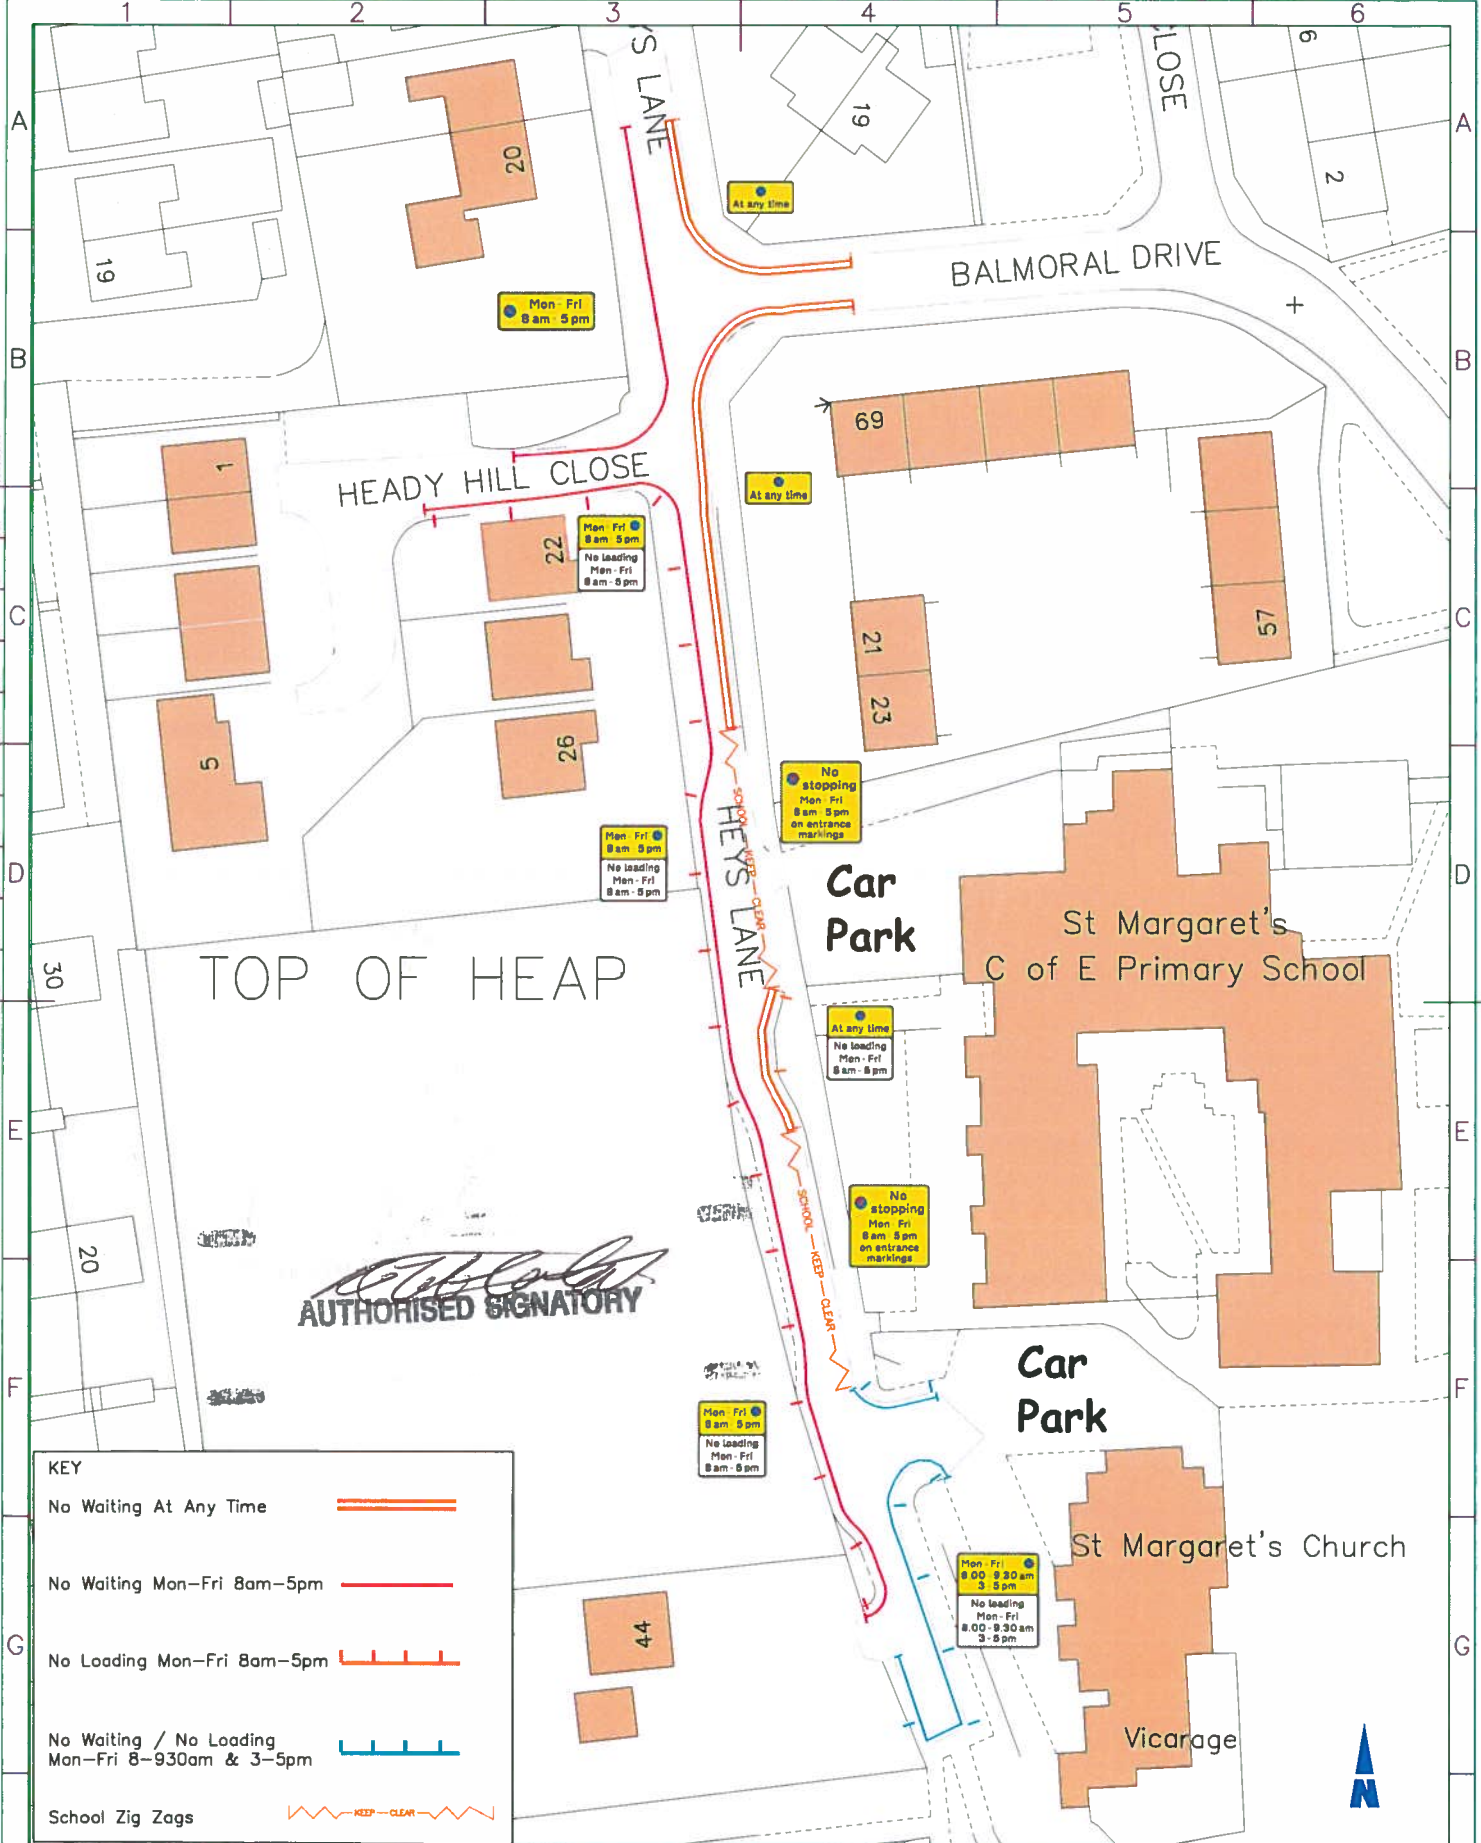

[Signature]
AUTHORISED SIGNATORY

KEY	
No Waiting At Any Time	
No Waiting Mon-Fri 8am-5pm	
No Loading Mon-Fri 8am-5pm	
No Waiting / No Loading Mon-Fri 8-9:30am & 3-5pm	
School Zig Zags	

ROCHDALE BOROUGH COUNCIL
 Director: M. Widdup
 HIGHWAY NETWORK OPERATIONS
 Manager: S. Reay

Project: St Margaret's Primary Heys Lane, Heywood
 Title: Proposed Waiting Restrictions (amended July 2014)

Drawn AWinn	Check'd & Approv'd *	Safety Audit Check *
Scale NTS	Date July 2014	
Dwg No. A3/H60-1147/2		



Schedule No. 2.24

No Waiting Mon–Fri 8.00-9.30am and 3.00-5.00pm

Heys Lane, West Heywood Ward

- n (i) Easterly side from a point 105.12 metres south of its junction with Balmoral Drive to its southerly termination & including entrance to Church Car Park
- n (ii) Westerly side from a point 112 metres south of its junction with Heady Hill Close to its southerly termination

Schedule No. 5.13

No Loading Mon–Fri 8.00-9.30am and 3.00-5.00pm

Heys Lane, West Heywood Ward

- n (i) Easterly side from a point 105.12 metres south of its junction with Balmoral Drive to its southerly termination & including entrance to Church Car Park
- n (ii) Westerly side from a point 112 metres south of its junction with Heady Hill Close to its southerly termination

Schedule No. 5.27

No Loading Mon – Fri 8 am – 5 pm

Heady Hill Close, West Heywood Ward

- n (i) Southerly side from its junction with Heys Lane to a point 25 metres west of its junction with Heys Lane

Heys Lane, West Heywood Ward

- n (i) Easterly side from a point 64.56 metres south of its junction with Balmoral Drive for a distance of 15 metres in a southerly direction
- n (ii) Westerly side from its junction with Heady Hill Close to a point 112 metres south of its junction with Heady Hill Close.

Schedule 8.1

School Zig Zag Mon–Fri 8am–5pm No Stopping on School Entrance Markings

Heys Lane, West Heywood Ward

- n (i) Easterly side from a point 39 metres south of its junction with Balmoral Drive to a point 64.56 metres south of its junction with Balmoral Drive
- n (ii) Easterly side from a point 79.56 metres south of its junction with Balmoral Drive to a point 105.12 metres south of its junction with Balmoral Drive

Dated this 11th day of September 2014

THE COMMON SEAL of THE ROCHDALE)

BOROUGH COUNCIL was hereunto affixed)

in the presence of:)


Authorised Signatory

NUMBER IN SEAL BOOK
37103

