

**BOROUGH OF ROCHDALE
((CIVIL ENFORCEMENT OF TRAFFIC CONTRAVENTIONS) (VARIOUS STREETS)
(MIDDLETON TOWNSHIP) ORDER 2008)
(AMENDMENT) (NO.35) ORDER 2014**

Manchester New Road, Crow Hill South, Mainway and Moss Lane, Middleton

The Rochdale Borough Council, in exercise of its powers under Sections 1(1), 2 and 4 of the Road Traffic Regulation Act 1984 ("the Act") and of all other enabling powers, and after consultation with the Chief Officer of Police in accordance with Section 124(1) and paragraph 20(1) of Part III of Schedule 9 to the Act, hereby make the following Order:-

1. This Order may be cited as the Borough of Rochdale ((Civil Enforcement of Traffic Contraventions) (Various Streets) (Middleton Township) Order 2008) (Amendment) (No.35) Order 2014 and shall come into operation on 1st March 2014.
2. The Borough of Rochdale (Civil Enforcement of Traffic Contraventions) (Various Streets) (Middleton Township) Order 2008 is hereby amended by inserting the wording shown in Schedule One to this Order.
3. Those parts of the Borough of Rochdale (Civil Enforcement of Traffic Contraventions) (Various Streets) (Middleton Township) Order 2008, as shown in Schedule Two to this Order be hereby revoked.
4. The Interpretation Act 1978 shall apply for the interpretation of this Order as it applies for the interpretation of an Act of Parliament.

SCHEDULE ONE

Schedule No 1.1 No Waiting At Any Time

Manchester New Road, East Middleton Ward

n (i) East side from its southerly junction with Alkrington Green for a distance of 10 metres in a north-easterly direction.

Manchester New Road, South Middleton Ward

n (ii) South-east side from its junction with Crow Hill South for a distance of 10 metres in a north-easterly direction.

Manchester New Road, South Middleton Ward

n (iii) South-east side from its junction with Crow Hill South for a distance of 10 metres in a south-westerly direction.

Manchester New Road, South Middleton Ward

n (iv) South-east side from its junction with Mainway for a distance of 30 metres in a north-easterly direction.

Manchester New Road, South Middleton Ward

n (v) South-east side from its junction with Mainway for a distance of 10 metres in a south-westerly direction.

Manchester New Road, South Middleton Ward

n (vi) South-east side from its junction with Moss Lane for a distance of 10 metres in a north-easterly direction.

n (vii) South-east side from its junction with Moss Lane for a distance of 7 metres in a south-westerly direction.

Crow Hill South, South Middleton Ward

n (i) Both sides from its junction with Manchester New Road for a distance of 10 metres in a south-easterly direction.

Mainway, South Middleton Ward

n (i) Both sides from its junction with Manchester New Road for a distance of 15 metres in a easterly direction.

Moss Lane, South Middleton Ward

n (i) Both sides from its junction with Manchester New Road for a distance of 10 metres in a south-easterly direction.

Schedule No 2.26 No Waiting Mon-Fri 7am-10am and 4pm-7pm

Manchester New Road, East Middleton Ward

n (i) East side from its northerly junction with Alkrington Green to a point 10 metres north-east of its southerly junction with Alkrington Green.

Manchester New Road, South Middleton Ward

n (i) South-east side from its junction with Kingsway to a point 10 metres north-east of Crow Hill South.

n (ii) South-east side from a point 10 metres south-west of its junction with Crow Hill South to a point 30 metres north of Mainway.

n (iii) South-east side from a point 10 metres south-west of its junction with Mainway to a point 10 metres north-east of Moss Lane.

n (iv) South-east side from a point 7 metres south-west of Moss Lane to a point 85 metres north-east of its junction with Mossway.

Schedule No 5.28 No loading Mon-Fri 7am-10am and 4pm-7pm

Manchester New Road, East Middleton Ward

n (i) East side from its northerly junction with Alkrington Green to a point 10 metres north-east of its southerly junction with Alkrington Green.

Manchester New Road, South Middleton Ward

n (i) South-east side from its junction with Kingsway to a point 85 metres north east of its junction with Mossway.

Schedule No 6.8 Bus Lane Mon-Fri 7am – 10am and 4pm-7pm

Manchester New Road, East Middleton Ward

n (i) East side from its northerly junction with Alkrington Green to a point 10 metres north-east of its southerly junction with Alkrington Green.



Manchester New Road, South Middleton Ward

n (i) South-east side from a point 85 metres south-west of its junction with Kingsway to a point 85 metres north-east of its junction with Mossway.

SCALE WITH CAUTION AS DISTORTION CAN OCCUR 0 1 2 3 4 5 6 7 8 9 10cm



KEY

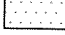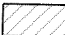-  Proposed No Waiting and no Loading, Mon - Fri, 7am - 10am and 4pm to 7pm.
-  Proposed No Waiting At Any Time and no Loading, Mon - Fri, 7am - 10am and 4pm to 7pm

[Handwritten Signature]
 AUTHORIZED SIGNATORY

Rochdale Metropolitan Borough Council
 HIGHWAYS & ENGINEERING SERVICE
 HIGHWAY POLICY & STRATEGY
 Manager: Steve Reay

Project
CROSS CITY BUS CORRIDOR
 Title
PROPOSED WAITING/ LOADING DRAWING 1

Drawn DJS	Check'd & Approv'd *	Safety Audit Check *
Scale NTS	Date JAN13	
Dwg No. C9/800137/001		

SCALE WITH CAUTION AS DISTORTION CAN OCCUR

0 1 2 3 4 5 6 7 8 9 10cm



Robert S. Ha
 AUTHORIZED SIGNATORY

KEY



Proposed No Waiting and no Loading, Mon - Fri, 7am - 10am and 4pm to 7pm.



Proposed No Waiting At Any Time and no Loading, Mon - Fri, 7am - 10am and 4pm to 7pm

Rochdale Metropolitan Borough Council

HIGHWAYS & ENGINEERING SERVICE

HIGHWAY POLICY & STRATEGY
 Manager: Steve Reay

Project

CROSS CITY
 BUS
 CORRIDOR

Title

MANCHESTER
 PROPOSED WAITING / LOADING
 DRAWING 2

Drawn
 DJS

Check'd & Approv'd
 *

Safety
 Audit
 Check
 *

Scale

NTS

Date

JAN13

Dwg No.

C9/800137/002

1

2


3

4

5

A3

SCALE WITH CAUTION AS DISTORTION CAN OCCUR 0 1 2 3 4 5 6 7 8 9 10cm

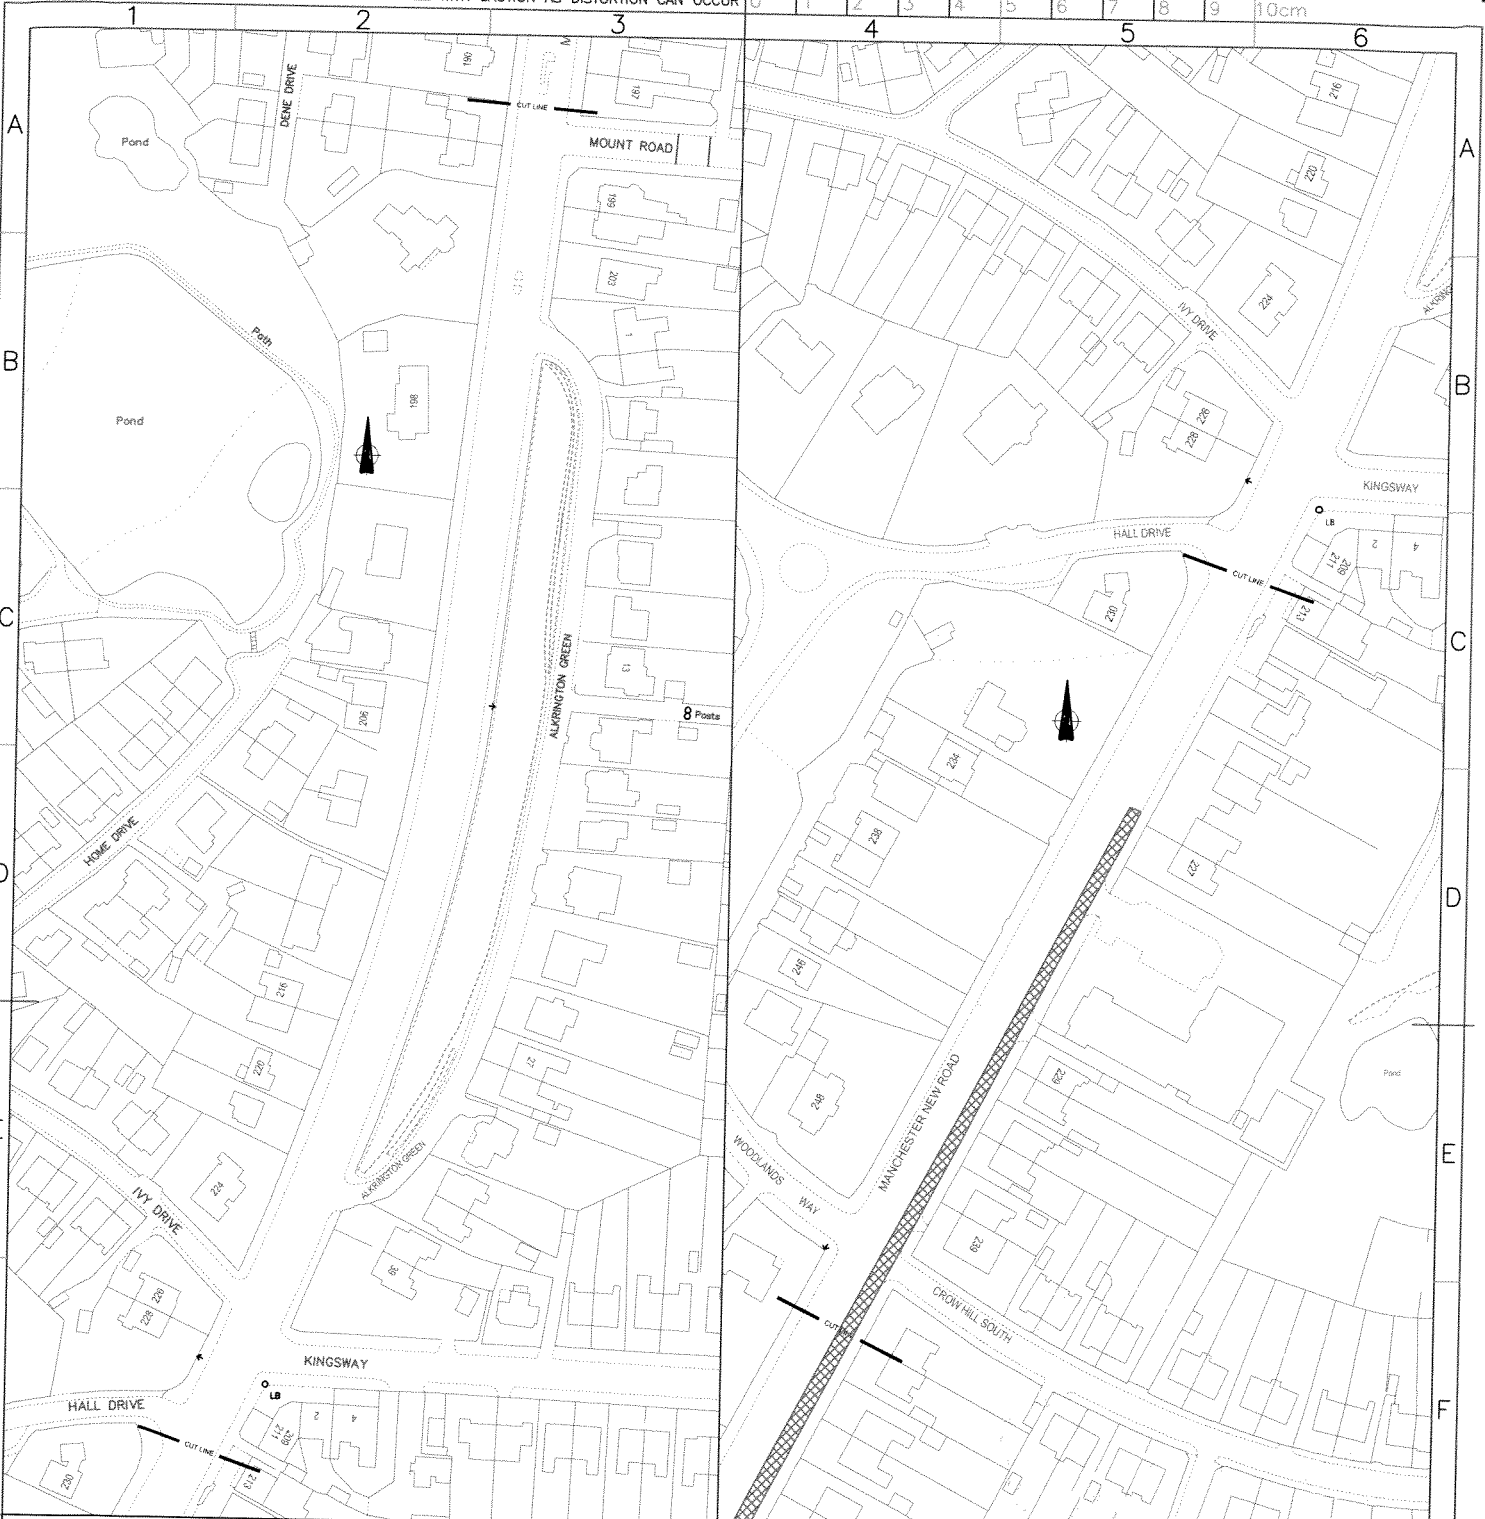

KEY



Revocation existing bus lane from Mon - Fri, 7am - 9:30am and 4pm - 6:30pm to Mon - Fri, 7am - 10am and 4pm to 7pm.



Revocation of No Waiting, Mon - Fri, 7:30am to 9:30am.

[Handwritten Signature]
AUTHORISED SIGNATORY

Rochdale Metropolitan Borough Council

HIGHWAYS & ENGINEERING SERVICE

HIGHWAY POLICY & STRATEGY
 Manager: Steve Reay

Project

Title

**CROSS CITY
 BUS
 CORRIDOR**
**MANCHESTER
 PROPOSED REVOCATION
 DRAWING 1**

Drawn
 DJS

Scale

Dwg No.

Check'd & Approv'd
 *

NTS

C9/800137/005

Safety Audit Check

Date

JAN13

1

2


3

4

5

A3

SCALE WITH CAUTION AS DISTORTION CAN OCCUR 0 1 2 3 4 5 6 7 8 9 10cm

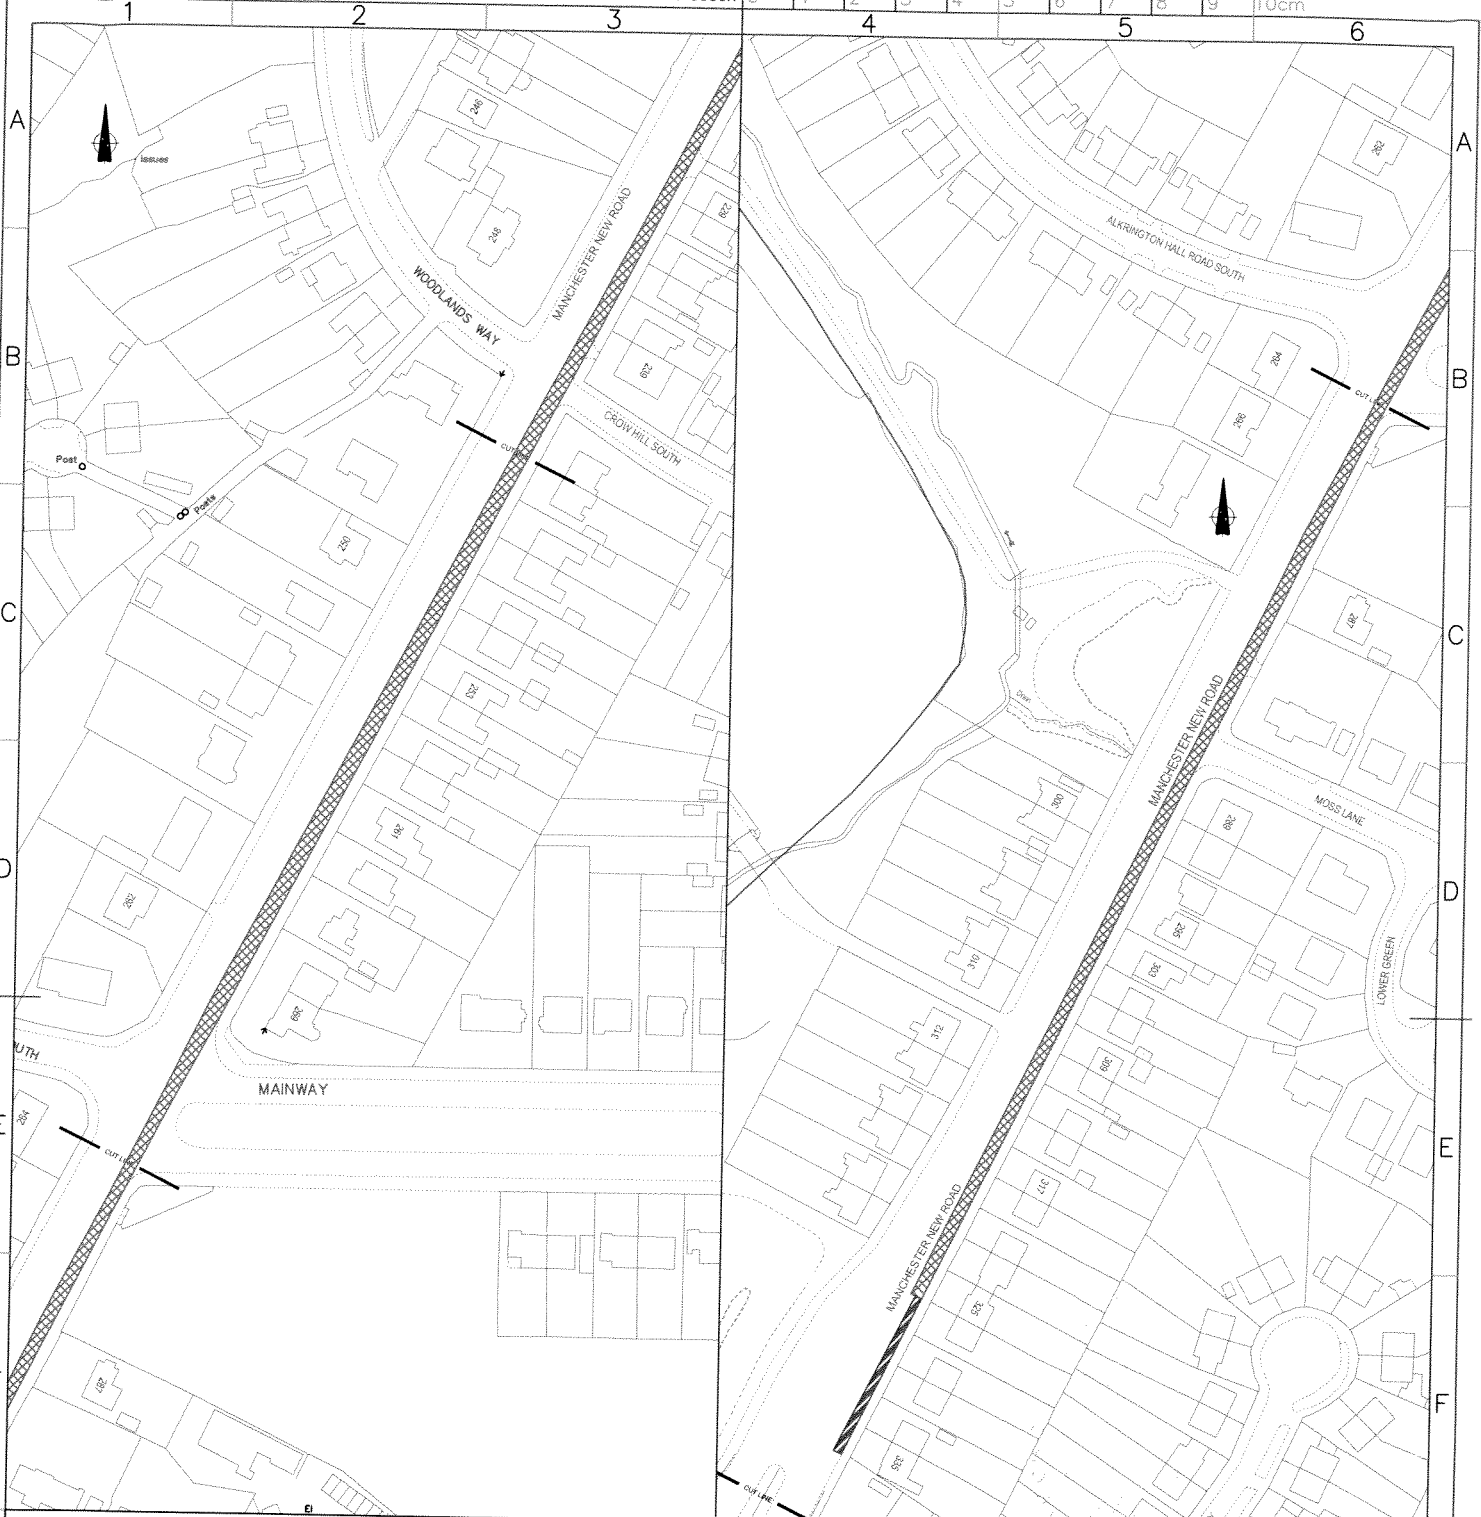

KEY



Revocation existing bus lane from Mon - Fri, 7am - 9:30am and 4pm - 6:30pm to Mon - Fri, 7am - 10am and 4pm to 7pm.



Revocation of No Waiting, Mon - Fri, 7:30am to 9:30am.

[Signature]
AUTHORISED SIGNATORY

Rochdale Metropolitan Borough Council

HIGHWAYS & ENGINEERING SERVICE

HIGHWAY POLICY & STRATEGY
 Manager: Steve Reay

Project

CROSS CITY
 BUS
 CORRIDOR

Title

MANCHESTER
 PROPOSED BUS LANE
 DRAWING 2

Drawn
 DJS

Check'd & Approv'd
 *

Safety
 Audit
 Check
 *

Scale

NTS

Date

JAN13

Dwg No.

C9/800137/006

1

2

3

4

5

A3

SCALE WITH CAUTION AS DISTORTION CAN OCCUR 0 1 2 3 4 5 6 7 8 9 10cm



KEY



Proposed bus lane,
Mon - Fri, 7am - 10am
and 4pm to 7pm.

Deborah...
AUTHORISED SIGNATORY

Rochdale Metropolitan
Borough Council

HIGHWAYS & ENGINEERING SERVICE

HIGHWAY POLICY & STRATEGY
Manager: Steve Reay

Project
**CROSS CITY
BUS
CORRIDOR**

Title
**MANCHESTER
PROPOSED BUS LANE
DRAWING 1**

Drawn DJS	Check'd & Approv'd *	Safety Audit Check
Scale NTS	Date JAN13	
Dwg No. C9/800137/003		

SCALE WITH CAUTION AS DISTORTION CAN OCCUR 0 1 2 3 4 5 6 7 8 9 10cm



KEY



Proposed bus lane,
Mon - Fri, 7am - 10am
and 4pm to 7pm.

Rebecca [Signature]
PROPOSED SIGNATORY

Rochdale Metropolitan Borough Council

HIGHWAYS & ENGINEERING SERVICE

HIGHWAY POLICY & STRATEGY
Manager: Steve Reay

Project

CROSS CITY
BUS
CORRIDOR

Title

MANCHESTER
PROPOSED BUS LANE
DRAWING 2

Drawn
DJS

Check'd & Approv'd
*

Safety
Audit
Check
*

Scale

NTS

Date

JAN13

Dwg No.

C9/800137/004

1

2

3

4

5

A3

SCHEDULE TWO

Schedule No 2.12 No Waiting Mon-Fri 7.30am-9.30am

Manchester New Road, South Middleton Ward

the south-east side from a point 7 metres south-west of its junction with Moss Lane for a distance of 193 metres in a south-westerly direction.

Schedule No 6.3 Bus Lane Mon-Fri 7am-9.30am and 4pm-6.30pm

Manchester New Road, South Middleton Ward

East side from a point 85 metres south west of its junction with Kingsway to a point 85 metres north east of its junction with Mossway.

Dated this 4th day of February 2014.

THE COMMON SEAL of **THE ROCHDALE**)

BOROUGH COUNCIL was hereunto affixed)

in the presence of:)



Robert D. Gale

Authorised Signatory (S)

NUMBER IN SEAL BOOK
37810