

**BOROUGH OF ROCHDALE
((CIVIL ENFORCEMENT OF TRAFFIC CONTRAVENTIONS) (VARIOUS STREETS)
(ROCHDALE TOWNSHIP) ORDER 2008)
(AMENDMENT) (NO.76) ORDER 2014**

RIVER STREET/ FAULKNER STREET, ROCHDALE

The Rochdale Borough Council, in exercise of its powers under Sections 1(1), 2 and 4 of the Road Traffic Regulation Act 1984 ("the Act") and of all other enabling powers, and after consultation with the Chief Officer of Police in accordance with Section 124(1) and paragraph 20(1) of Part III of Schedule 9 to the Act, hereby make the following Order:-

1. This Order may be cited as the Borough of Rochdale ((Civil Enforcement of Traffic Contraventions) (Various Streets) (Rochdale Township) Order 2008) (Amendment) (No.76) Order 2014 and shall come into operation on 1st August 2014.
2. The Borough of Rochdale (Civil Enforcement of Traffic Contraventions) (Various Streets) (Rochdale Township) Order 2008 is hereby amended by inserting the wording shown in Schedule One to this Order.
3. Those parts of the Borough of Rochdale (Civil Enforcement of Traffic Contraventions) (Various Streets) (Rochdale Township) Order 2008, as shown in Schedule Two to this Order be hereby revoked.
4. The Interpretation Act 1978 shall apply for the interpretation of this Order as it applies for the interpretation of an Act of Parliament.

SCHEDULE ONE

Schedule No 1.1

No Waiting At Any Time

River Street, Milkstone & Deeplish Ward

- n (i) Both sides from its junction with Water Street to its junction with River Street (north spur) and River Street (south spur).

River Street (north spur), Milkstone & Deeplish Ward

- n (i) North side for its entire length.
- n (ii) South side from its junction with River Street (south spur) for a distance of 5 metres in a north-westerly direction.
- n (iii) South side from a distance 25 metres north west of its junction with River Street (south spur) to its junction with Faulkner Street.

River Street (south spur), Milkstone & Deeplish Ward

- n (i) North side from its junction with River Street (north spur) for a distance of 6 metres in a westerly direction.
- n (ii) South side from a point 19 metres from its north-westerly end (between numbers 21 and 23 Drake Street) for its entire length in an easterly direction.

Faulkner Street, Milkstone & Deeplish Ward

- n (i) East side from its junction with River Street (north spur) to its junction with River Street (south spur).
- n (ii) West side from a point 19 metres from its north-westerly end for a distance of 15 metres in a southerly direction.

Schedule No 4.1

No Loading at Any Time

River Street, Milkstone & Deeplish Ward

- n (i) Both sides from its junction with Water Street to its junction with River Street (north spur) and River Street (south spur).

River Street (north spur), Milkstone & Deeplish Ward

- n (i) North side for its entire length.
- n (ii) South side from its junction with River Street (south spur) for a distance of 5 metres in a north-westerly direction.
- n (iii) South side from a distance 25 metres north-west of its junction with River Street (south spur) to its junction with Faulkner Street.

River Street (south spur), Milkstone & Deeplish Ward

- n (i) North side from its junction with River Street (north spur) for a distance of 6 metres in a westerly direction.
- n (ii) South side from a point 19 metres from its north-westerly end (between number 21 & 23 Drake Street) for its entire length in a easterly direction.

Faulkner Street, Milkstone & Deeplish Ward

- n (i) East side from its junction with River Street (north spur) to its junction with River Street (south spur).
- n (ii) West side from a point 19 metres from its north-westerly end to for a distance of 15 metres in a southerly direction.

Schedule No 7.1

Loading Only Bay

Faulkner Street, Milkstone & Deeplish Ward

- n (i) From its northerly end for a distance of 16 metres in a southerly direction.

River Street (south spur), Milkstone & Deeplish Ward

- n (i) From its south-westerly end for a distance of 19 metres in a north-easterly direction.

Unnamed Road to the rear of 15-21 Drake Street, Milkstone & Deeplish Ward

- n (i) At its junction with River Street (south spur) for a distance of 20 metres in a north-westerly direction.

Schedule No 7.5

Taxi Rank No Waiting At Any Time Except Taxis

River Street (north spur), Milkstone & Deeplish Ward

- n (i) South-westerly side from a point 5 metres north-west of its junction with River Street (south spur) for a distance of 20 metres in a north-westerly direction.

River Street (south spur), Milkstone & Deeplish Ward

- n (i) North side from its junction with Faulkner Street for a distance of 22 metres in an easterly direction.

SCHEDULE TWO

Schedule No 1.1

No Waiting At Any Time

Faulkner Street, Milkstone & Deeplish Ward

Both sides for its entire length.

River Street, Milkstone & Deeplish Ward

The east side from its junction with Faulkner Street for a distance of 32 metres in an easterly direction.

Dated this 26th day of June 2014.

THE COMMON SEAL of THE ROCHDALE)

BOROUGH COUNCIL was hereunto affixed


in the presence of:

) 
Authorised Signatory (s)





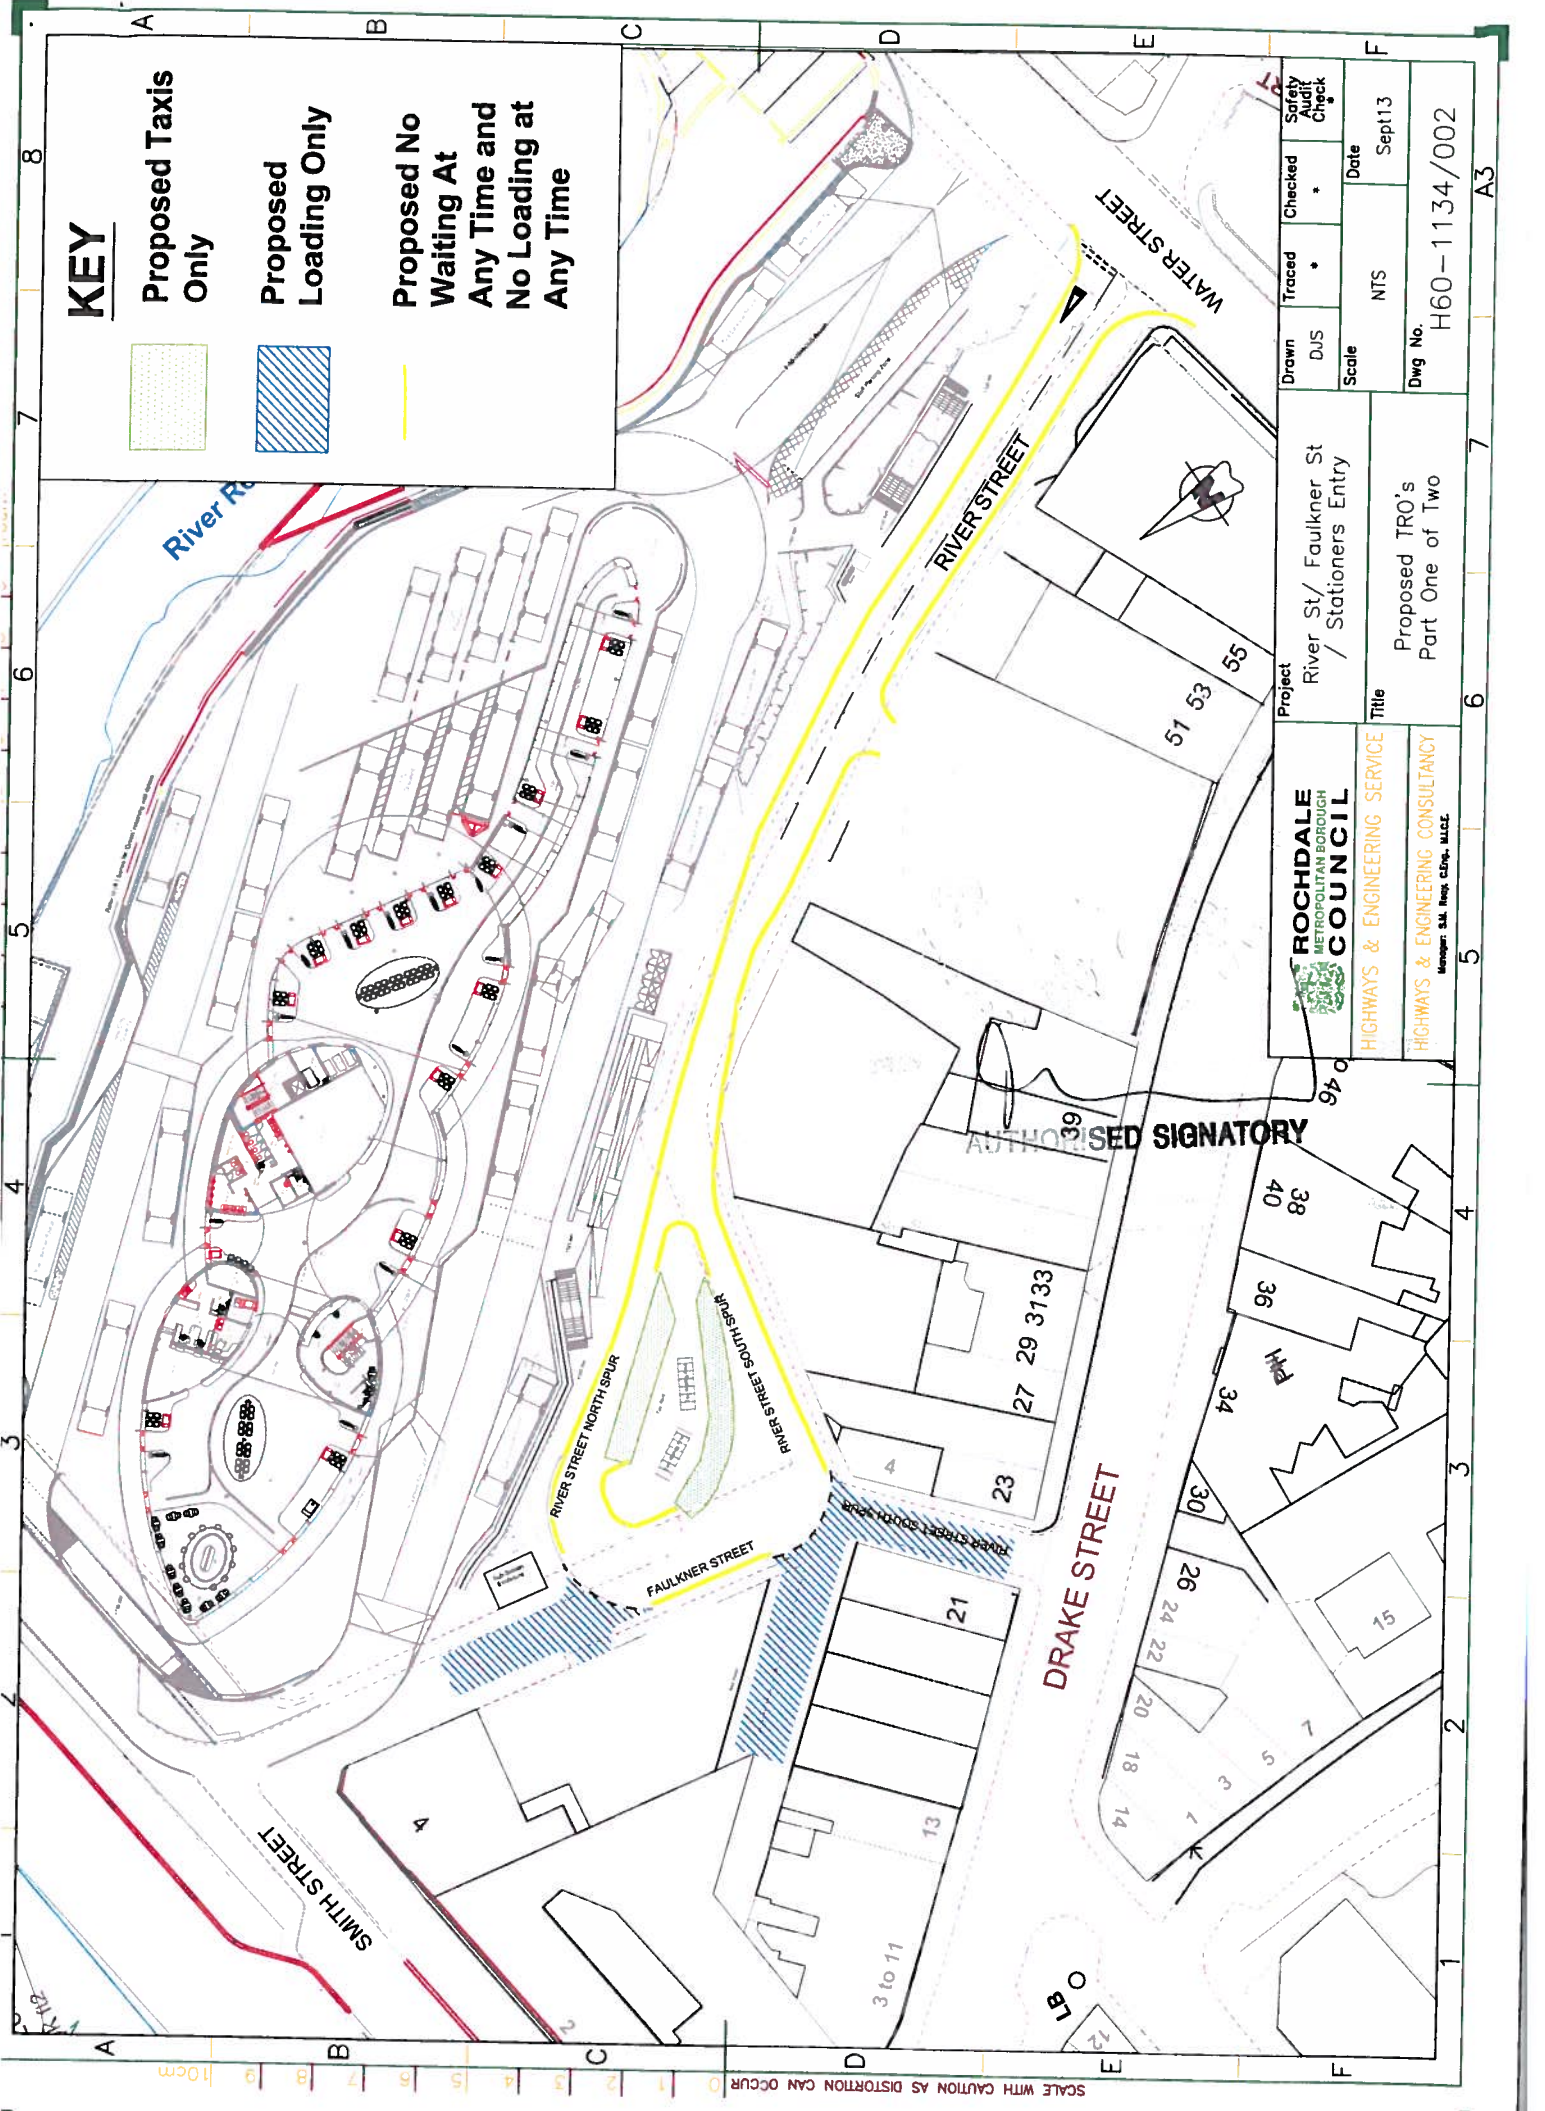

NUMBER IN SEAL BOOK

38005



KEY


-  Proposed Taxis Only
-  Proposed Loading Only
-  Proposed No Waiting At Any Time and No Loading at Any Time

 ROCHDALE METROPOLITAN BOROUGH COUNCIL HIGHWAYS & ENGINEERING SERVICE HIGHWAYS & ENGINEERING CONSULTANCY <small>Member: S.M. Reg. Engng. M.C.E.</small>	Project River St./ Faulkner St / Stationers Entry	Drawn DUS	Traced *	Checked *	Safety Audit Check
	Title Proposed TRO's Part One of Two	Scale NTS	Date Sept13		
Dwg No. H60-1134/002					

AUTHORISED SIGNATORY

KEY

Revocation of Existing Traffic Regulation Order

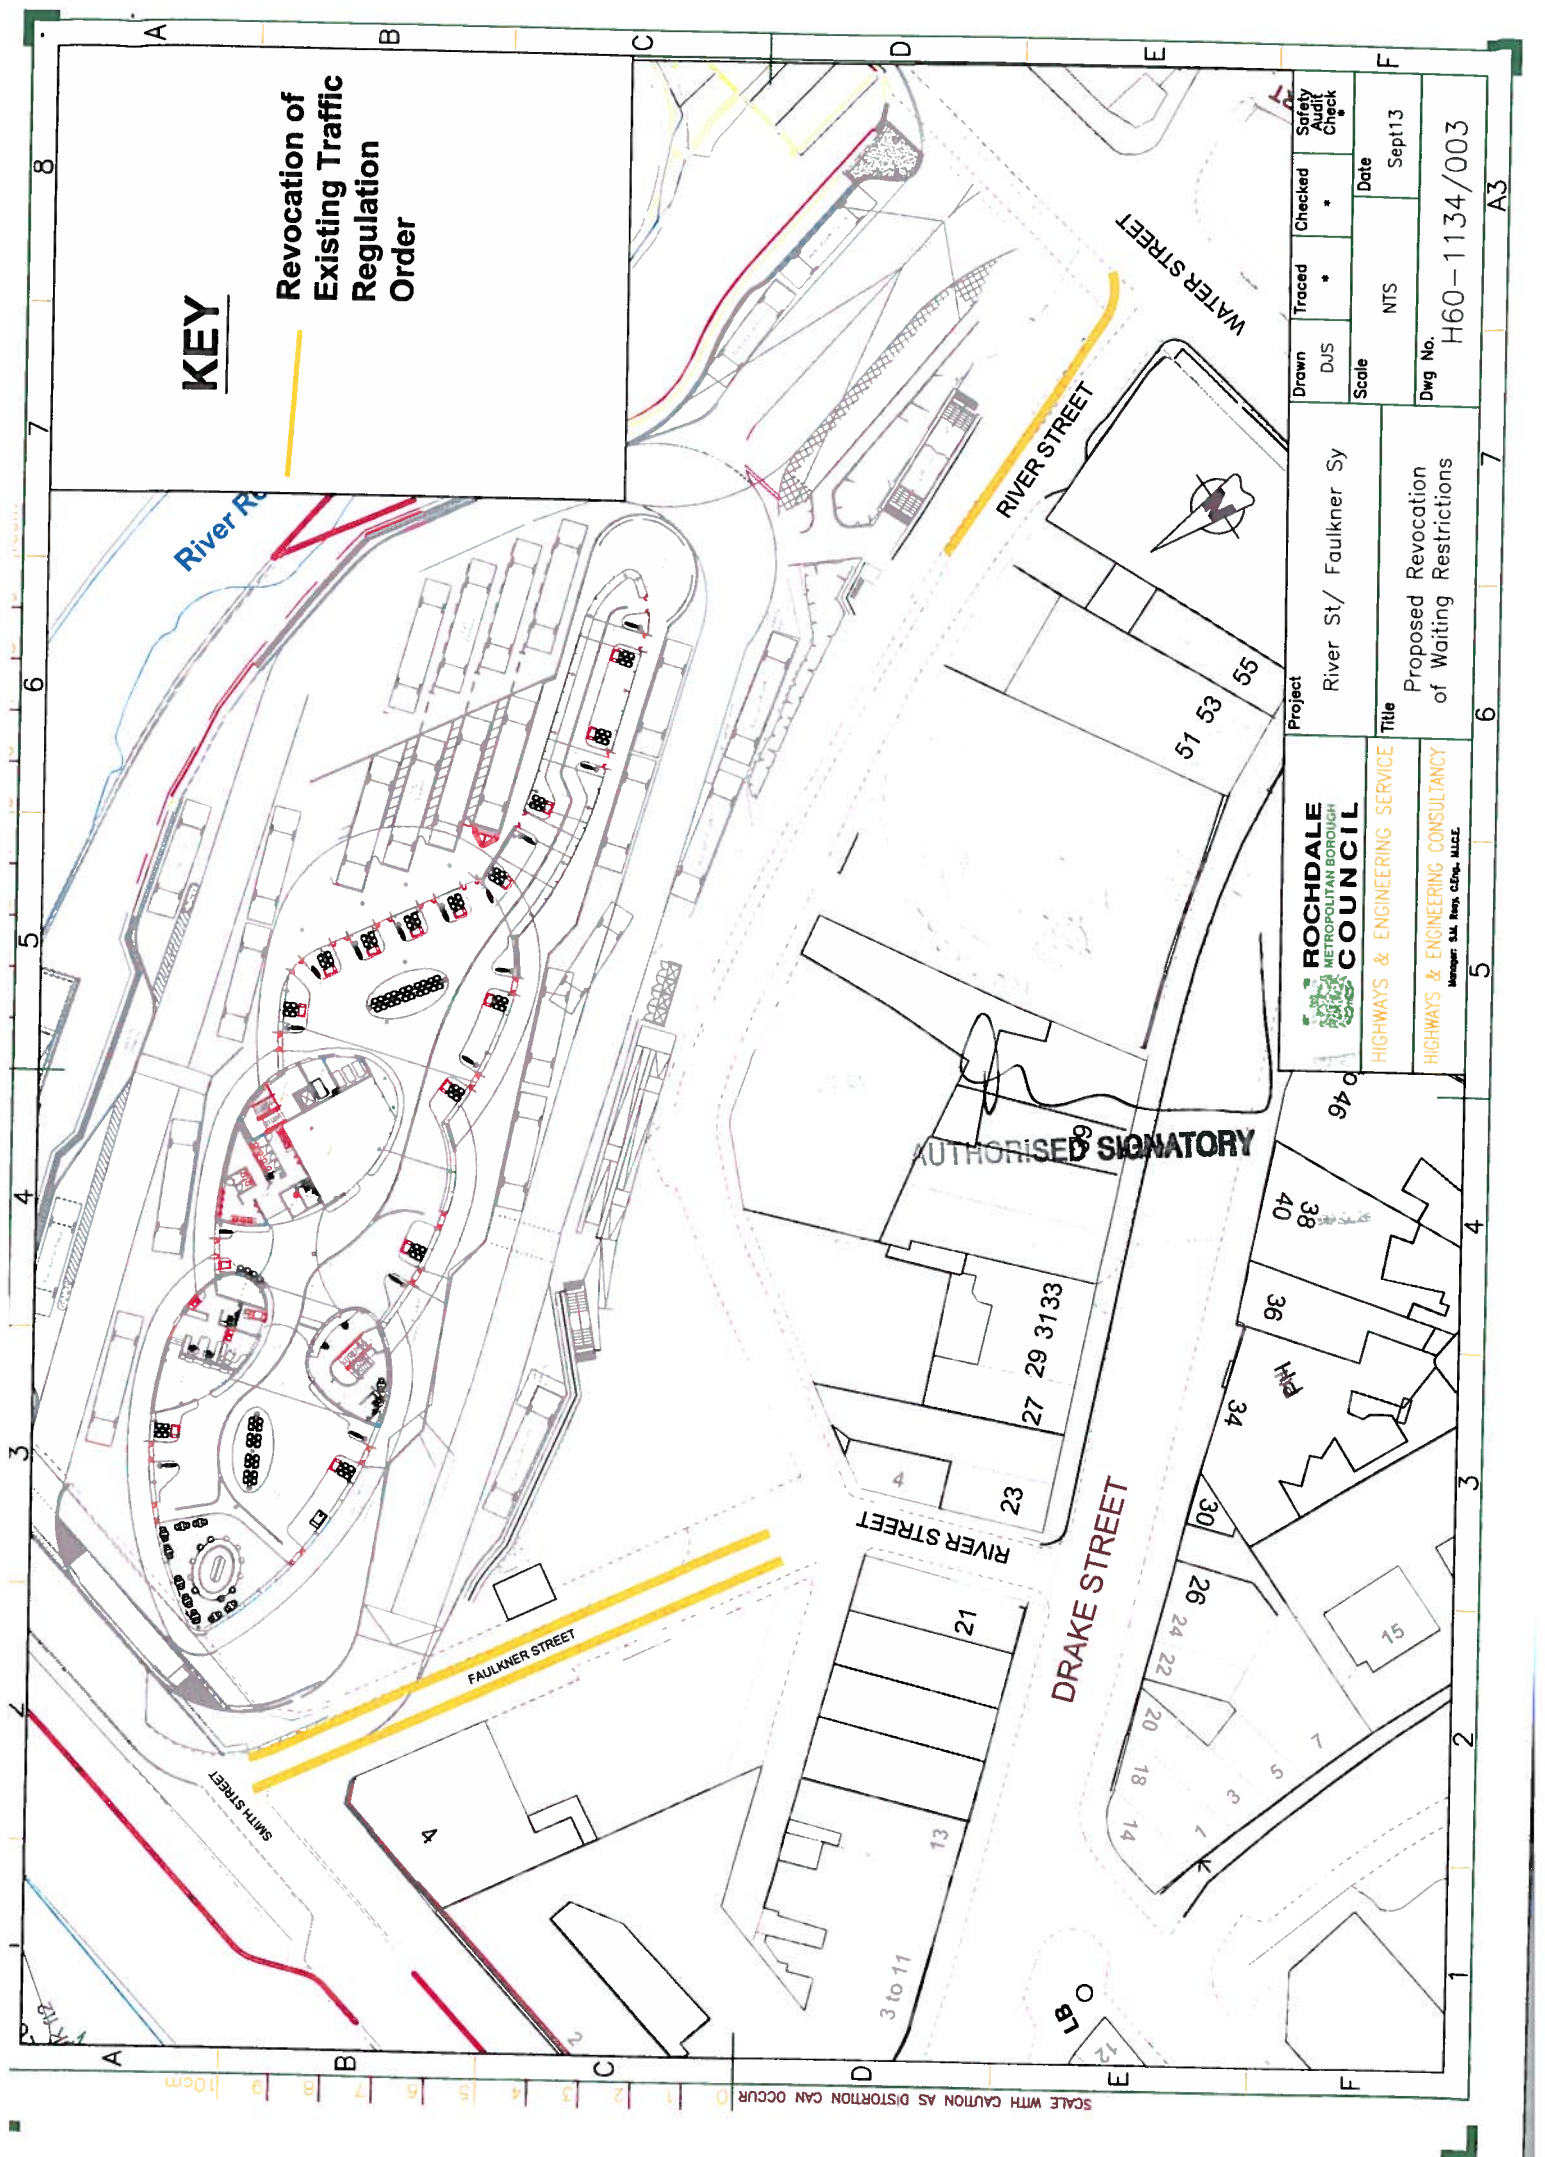

Drawn	DJS	Checked	*	Safety Audit Check	Date	Sept 13
Traced	*	Scale	NTS	Dwg No. H60-1134/003		
Project				River St/ Faulkner Sy		
Title				Proposed Revocation of Waiting Restrictions		

ROCHDALE METROPOLITAN BOROUGH COUNCIL
 HIGHWAYS & ENGINEERING SERVICE
 HIGHWAYS & ENGINEERING CONSULTANCY
 Manager: S.M. King, CEng, MICE

AUTHORISED SIGNATORY